



F.A.I. RTE.	SECTION	COUNTY	TOTAL SHEETS	SHEET NO.
94		COOK	9/6	516
STA. 2308+18		TO STA. 2316+00		
FED. ROAD DIST. NO.		ILLINOIS FED. AID PROJECT		
		* (1516.1, 1717, & 1818) R-4		
				62304

NOTES:

- REFER TO SHEETS EI-102 AND EI-103 FOR DUCTBANK INSTALLATION DETAILS.

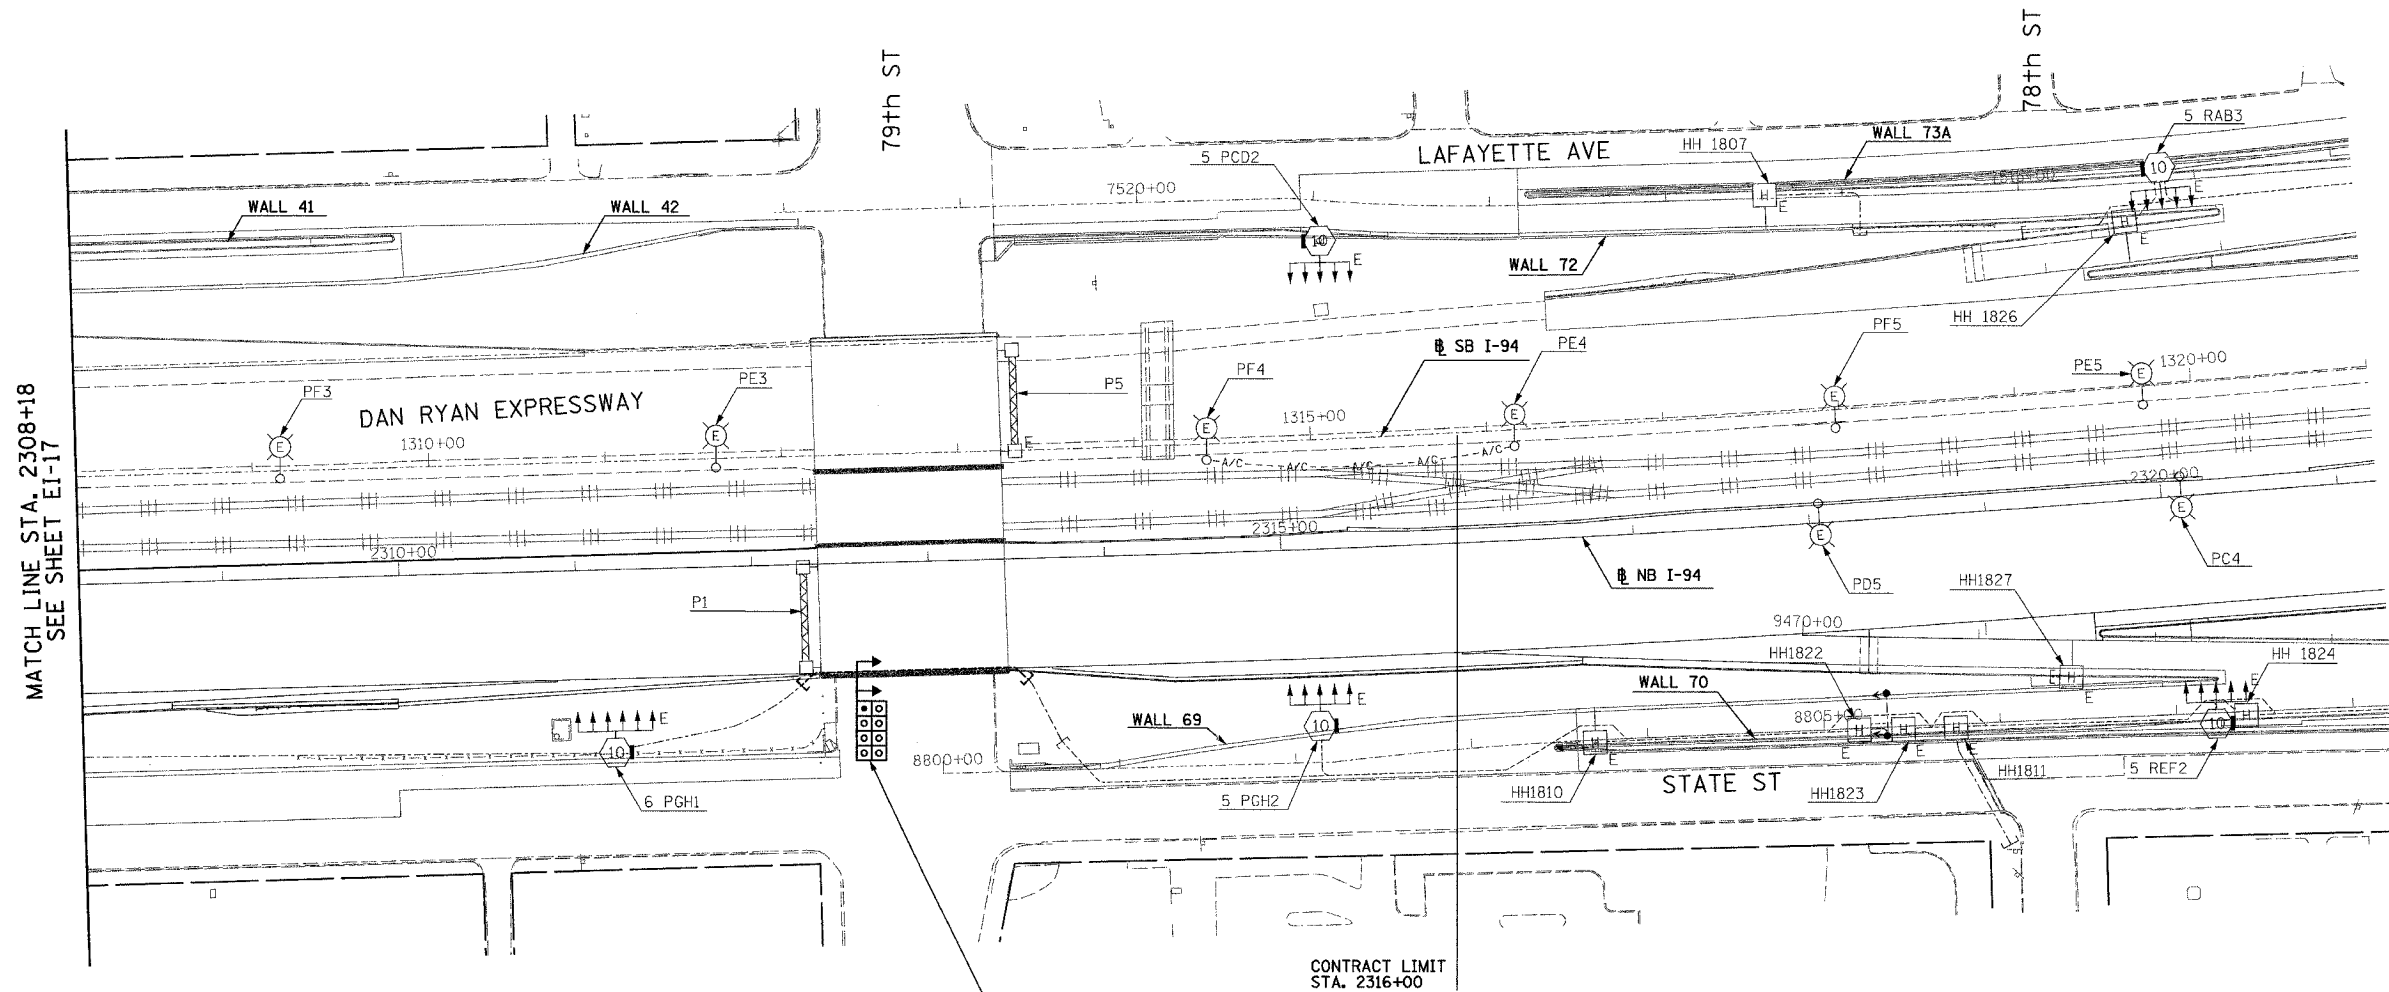

(6)-4" CNC AND (2)-2" CNC CONC. ENCASED, REINFORCED,
140 LF, 13-4" CNC FOR LT6) NOTE 1

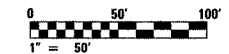

20/EI-18

SINGH 300 W. ADAMS ST.
CHICAGO, IL 60606
SINGH & ASSOCIATES, INC. TEL: (312) 629-0240
CONSULTING ENGINEERS FAX: (312) 629-8449

REVISIONS	
NAME	DATE

ILLINOIS DEPARTMENT OF TRANSPORTATION
F.A.I. 94 (DAN RYAN EXPRESSWAY)

ELECTRICAL INFRASTRUCTURE PLANS
PROPOSED IMPROVEMENTS
STA. 2308+18 TO STA. 2316+00

SCALE: 1"=50' DRAWN BY: VK
DATE: MARCH 7, 2006 CHECKED BY: TM

J:\75\dgn\10217532_94-18-2006.dwg 3/7/2006 3:32:30 PM