



F.A.I. RTE.	SECTION	COUNTY	TOTAL SHEETS	SHEET NO.
57	*	COOK	916	567
STA.	TO STA.			
FED. ROAD DIST. NO. 1 ILLINOIS FED. AID PROJECT				

CONTRACT NO. 62304  
 (1516.1, 1717, & 1818) R-4

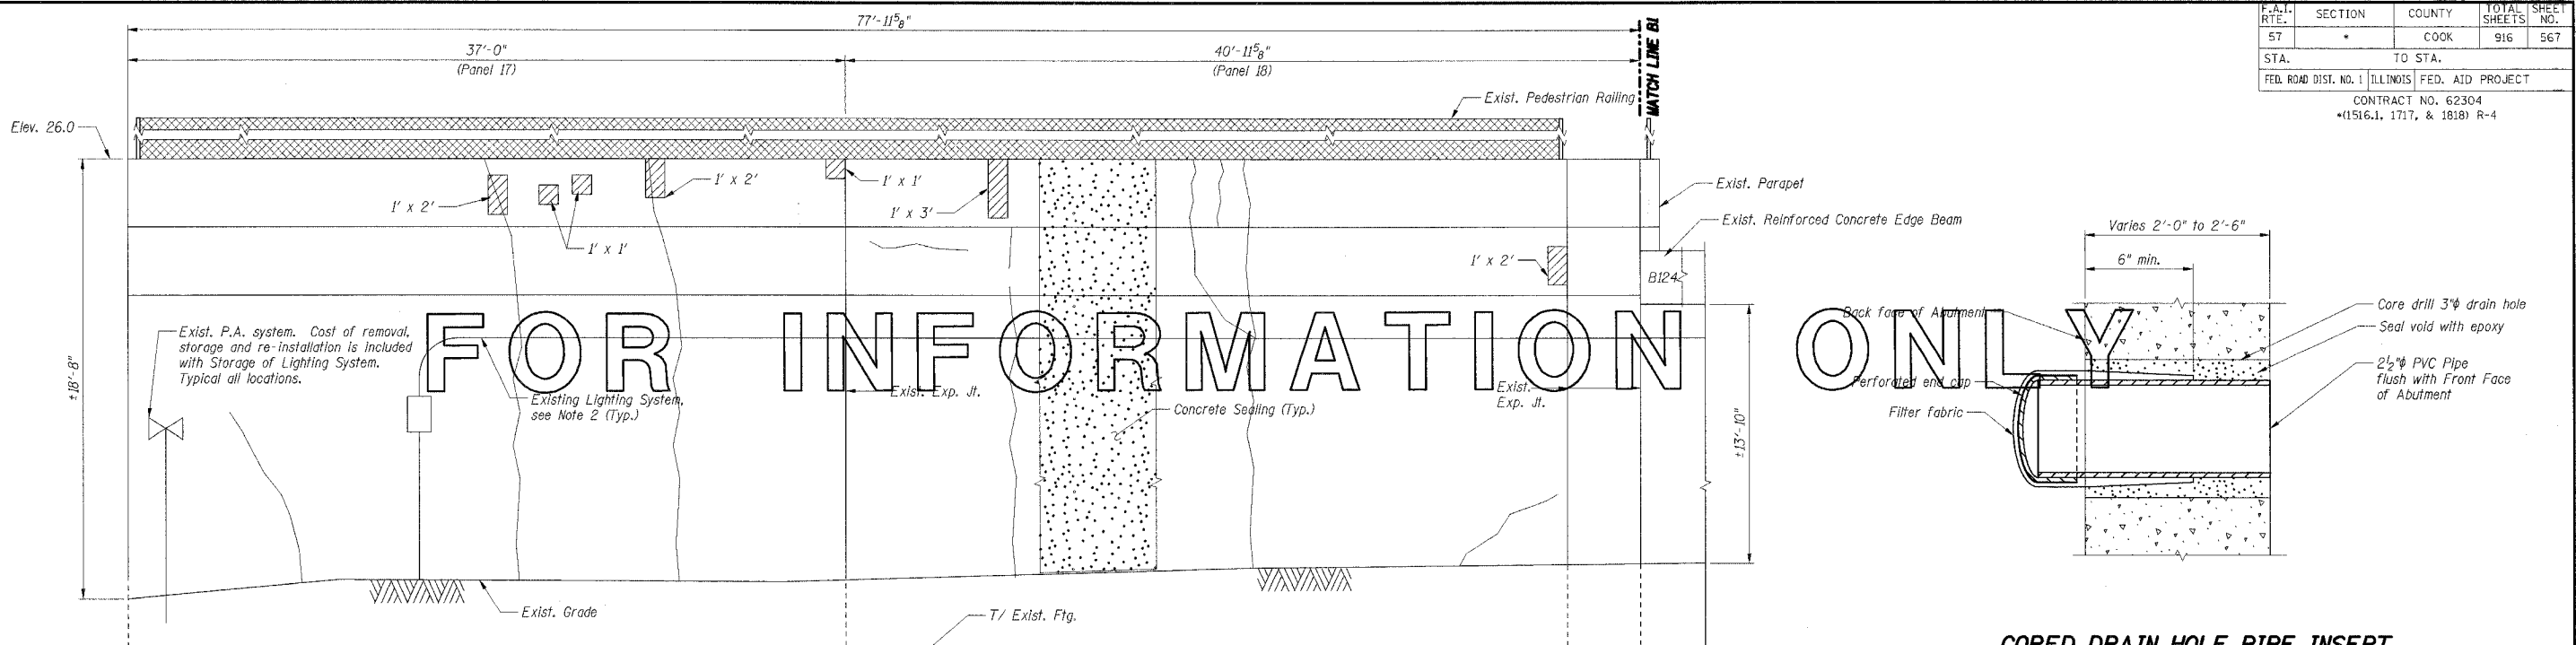

**THESE PLANS INCLUDED IN**

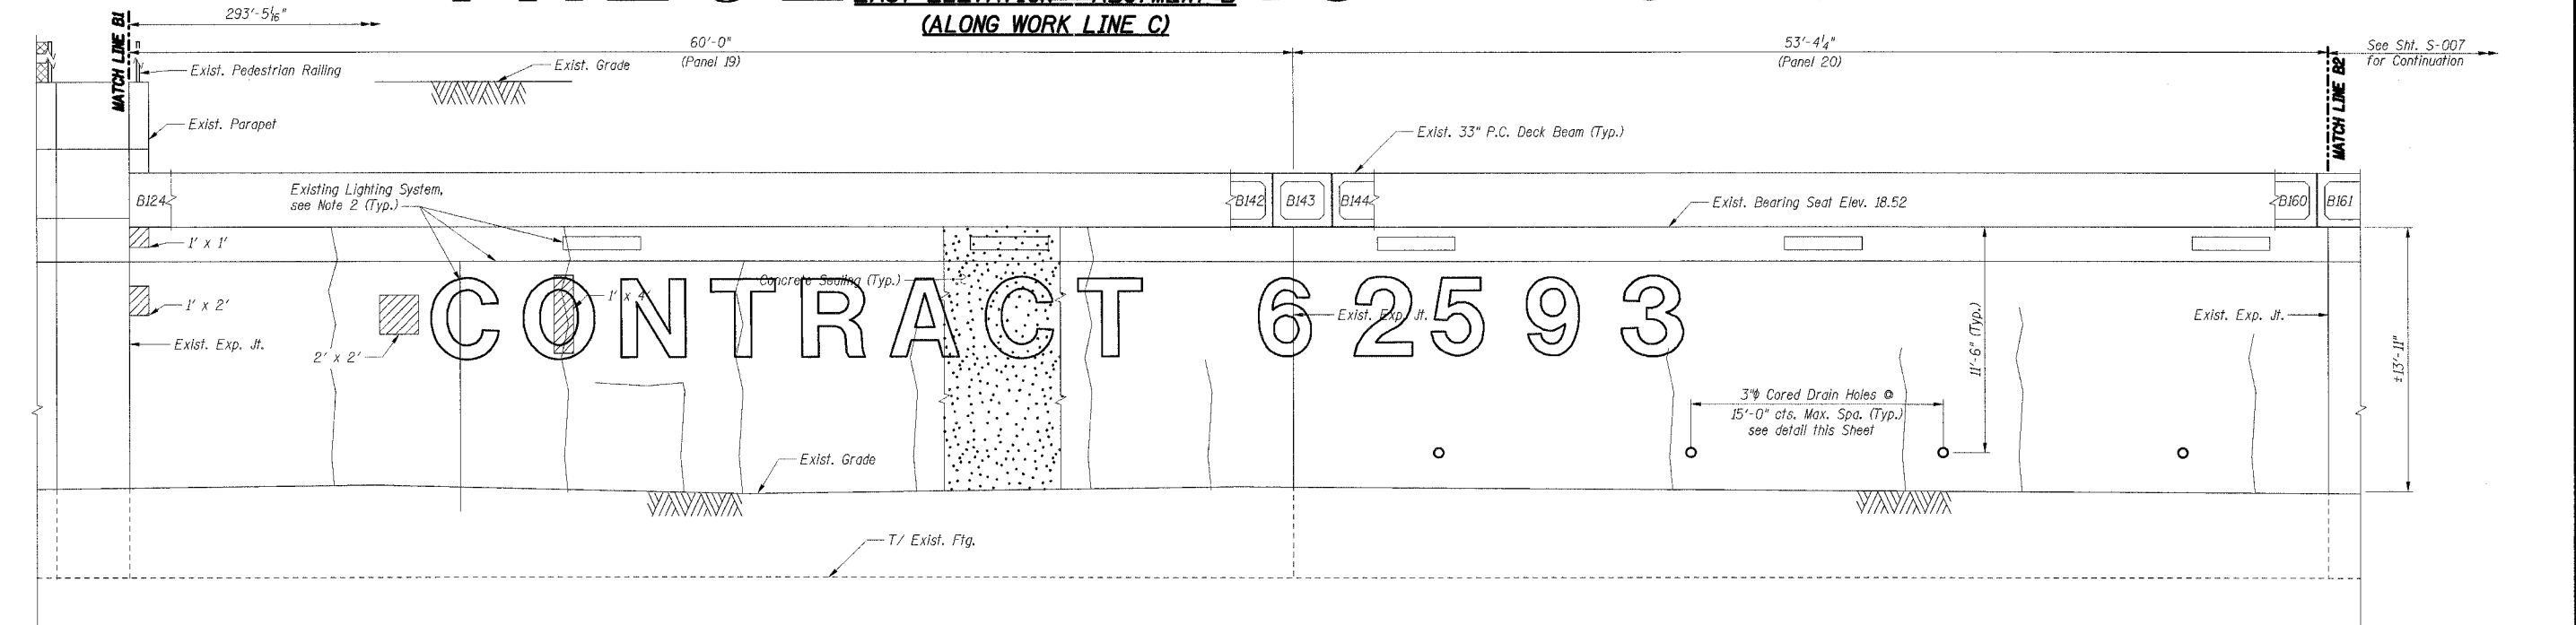

- Notes:**
1. Work this Sheet with Sheet S-007.
  2. Existing Tunnel Lighting System shall be protected and maintained by the Contractor per the Special Provision for PROTECT AND MAINTAIN EXISTING CTA TUNNEL LIGHTING SYSTEM.
  3. Concrete Sealer shall be applied to the abutment walls according to the Special Provision for Concrete Sealer.
  4. Areas of repairs shown are estimated based upon inspection surveys shown in 2004. The Engineer shall document actual locations and types of repairs on As-Built plans.
  5. Date of Survey  
 I-94 Tunnel: February 2004  
 CTA Tunnel: July 2004
  6. The Contractor shall coordinate work on C.T.A. property with the C.T.A. according to the Special Provisions.
  7. See Sheet S-007 for Bill of Material.
  8. Repairs to the tunnel walls and sealing of C.T.A. tunnel walls and deck beam undersides shall not be performed until the final waterproofing has been applied to the deck beams' top surface by others.

**INSIDE ELEVATION - ABUTMENT B  
 (ALONG WORK LINE B)**

**LEGEND**

	Formed Concrete Repair Depth equal to or less than 5"
	Hairline Crack - Not to be sealed

SHT. S-006

REVISIONS	
NAME	DATE

ILLINOIS DEPARTMENT OF TRANSPORTATION  
 F.A.I. ROUTE 57 (INTERSTATE 57) OVER  
 F.A.I. ROUTE I-94 SB & CTA TRACKS-BRIDGE REPAIRS  
 SN 016-0073  
 COOK COUNTY  
 SECTION (1516.1, 1717, & 1818) R-4  
 ABUTMENT B  
 REPAIRS I

DATE: 03/07/06

DRAWN BY: VV  
 CHECKED BY: RDS

**TENG**  
 TENG & ASSOCIATES, INC.  
 ENGINEERS/ARCHITECTS/PLANNERS  
 205 N. MICHIGAN AVE., CHICAGO, IL 60601  
 TELEPHONE: 312.641.0000

I:\PROJECTS\2006\1516\1717\_1818\STRUCT\TUNNEL\ABUTMENT\_B\ABUTMENT\_B.DWG  
 3-07-2006 10:48:46 AM  
 V:\S-006\PROJ\CIV\DOCUMENT\1516\1717\_1818\STRUCT\TUNNEL\ABUTMENT\_B.DWG