




F.A.I. RTE.	SECTION	COUNTY	TOTAL SHEETS	SHEET NO.
57	*	COOK	916	586
STA.		TO STA.		
FED. ROAD DIST. NO.		ILLINOIS FED. AID PROJECT		
CONTRACT NO. 62304 *(1516.1, 1717, & 1818) R-4				

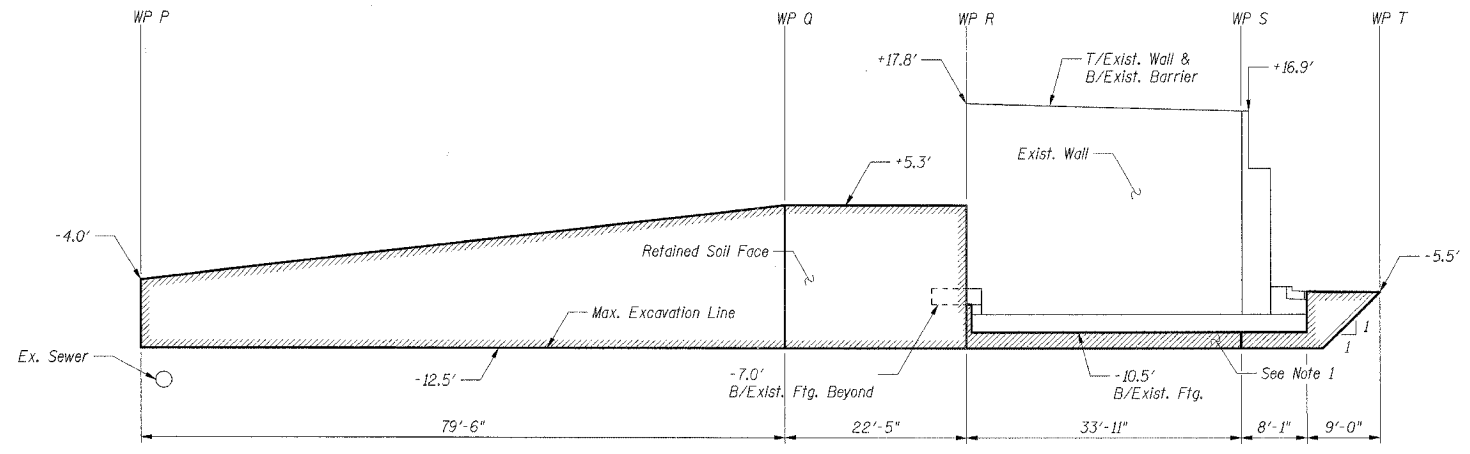

**DEVELOPED ELEVATION  
NORTH ABUTMENT, STAGE I**

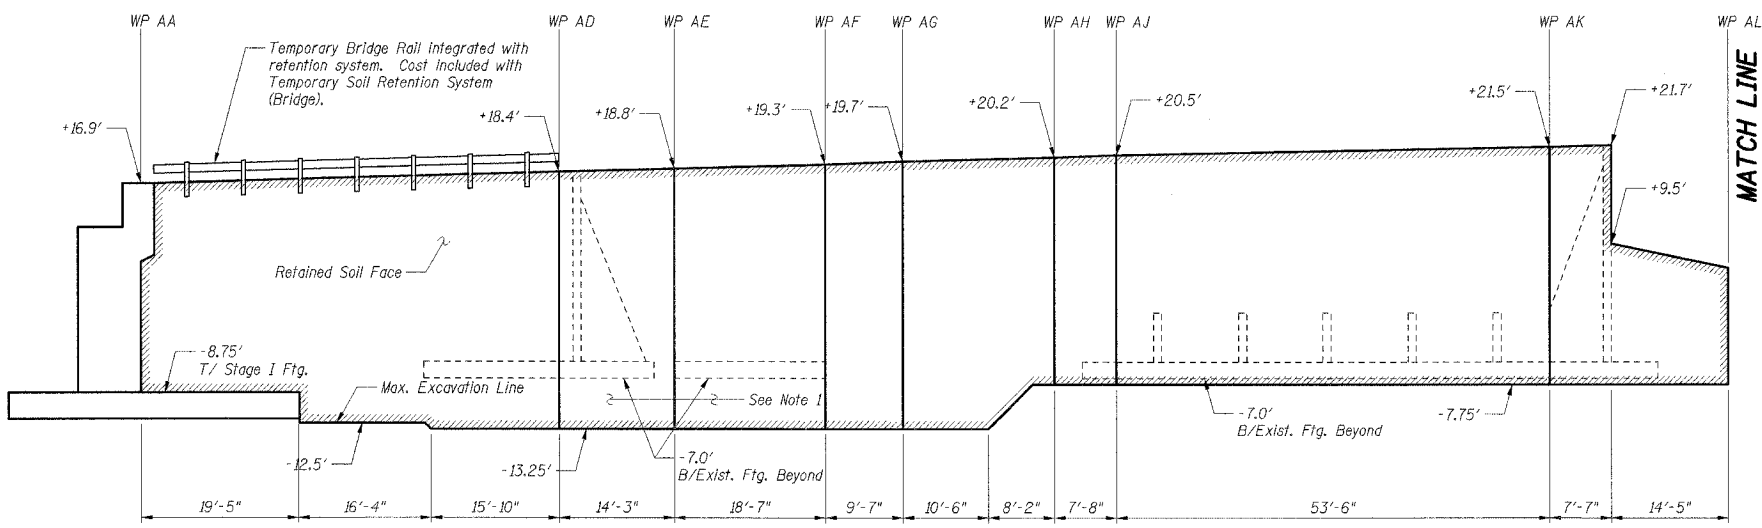

**DEVELOPED ELEVATION  
NORTH ABUTMENT STAGE II**

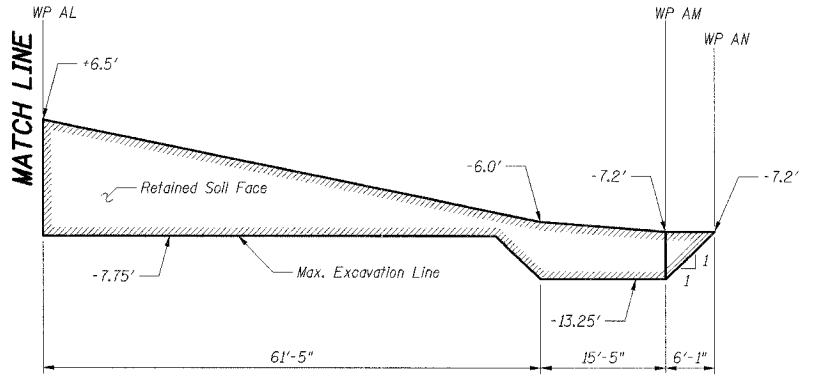

**DEVELOPED ELEVATION  
NORTH ABUTMENT STAGE II**

- Notes:
1. Provide retention as required to prevent undermining of existing footing to remain.
  2. Work this sheet with Sheet S-008.

SHT. S-009

REVISIONS	
NAME	DATE

ILLINOIS DEPARTMENT OF TRANSPORTATION  
F.A.I. ROUTE 57 (INTERSTATE 57)  
I-57 NB OVER WB CONNECTOR  
SN 016-0072 OLD, SN 016-2852 NEW  
STA. 238+73.54  
COOK COUNTY, SECTION (1516.1, 1717, & 1818) R-4  
TEMPORARY SOIL RETENTION SYSTEM  
NORTH ABUTMENT II

DATE: 03/07/06

DRAWN BY: TCU  
CHECKED BY: VCP

**TENG**  
TENG & ASSOCIATES, INC.  
ENGINEERS ARCHITECTS PLANNERS  
225 N. MICHIGAN AVE., CHICAGO, IL 60601  
TELEPHONE: 312.414.0000

UDETG  
\\PDR01\DRGN\REMOVAL\DRGN\PROJECTS\STRUCT\DRGN\SP0007\BLDGN  
3-07-2006 15:28:07