



DATE	
BY	
PROFILE SURVEYED	
GRADES CHECKED	
BLM NOTED	
STATUS DATE	
NOTATIONS	
NO.	

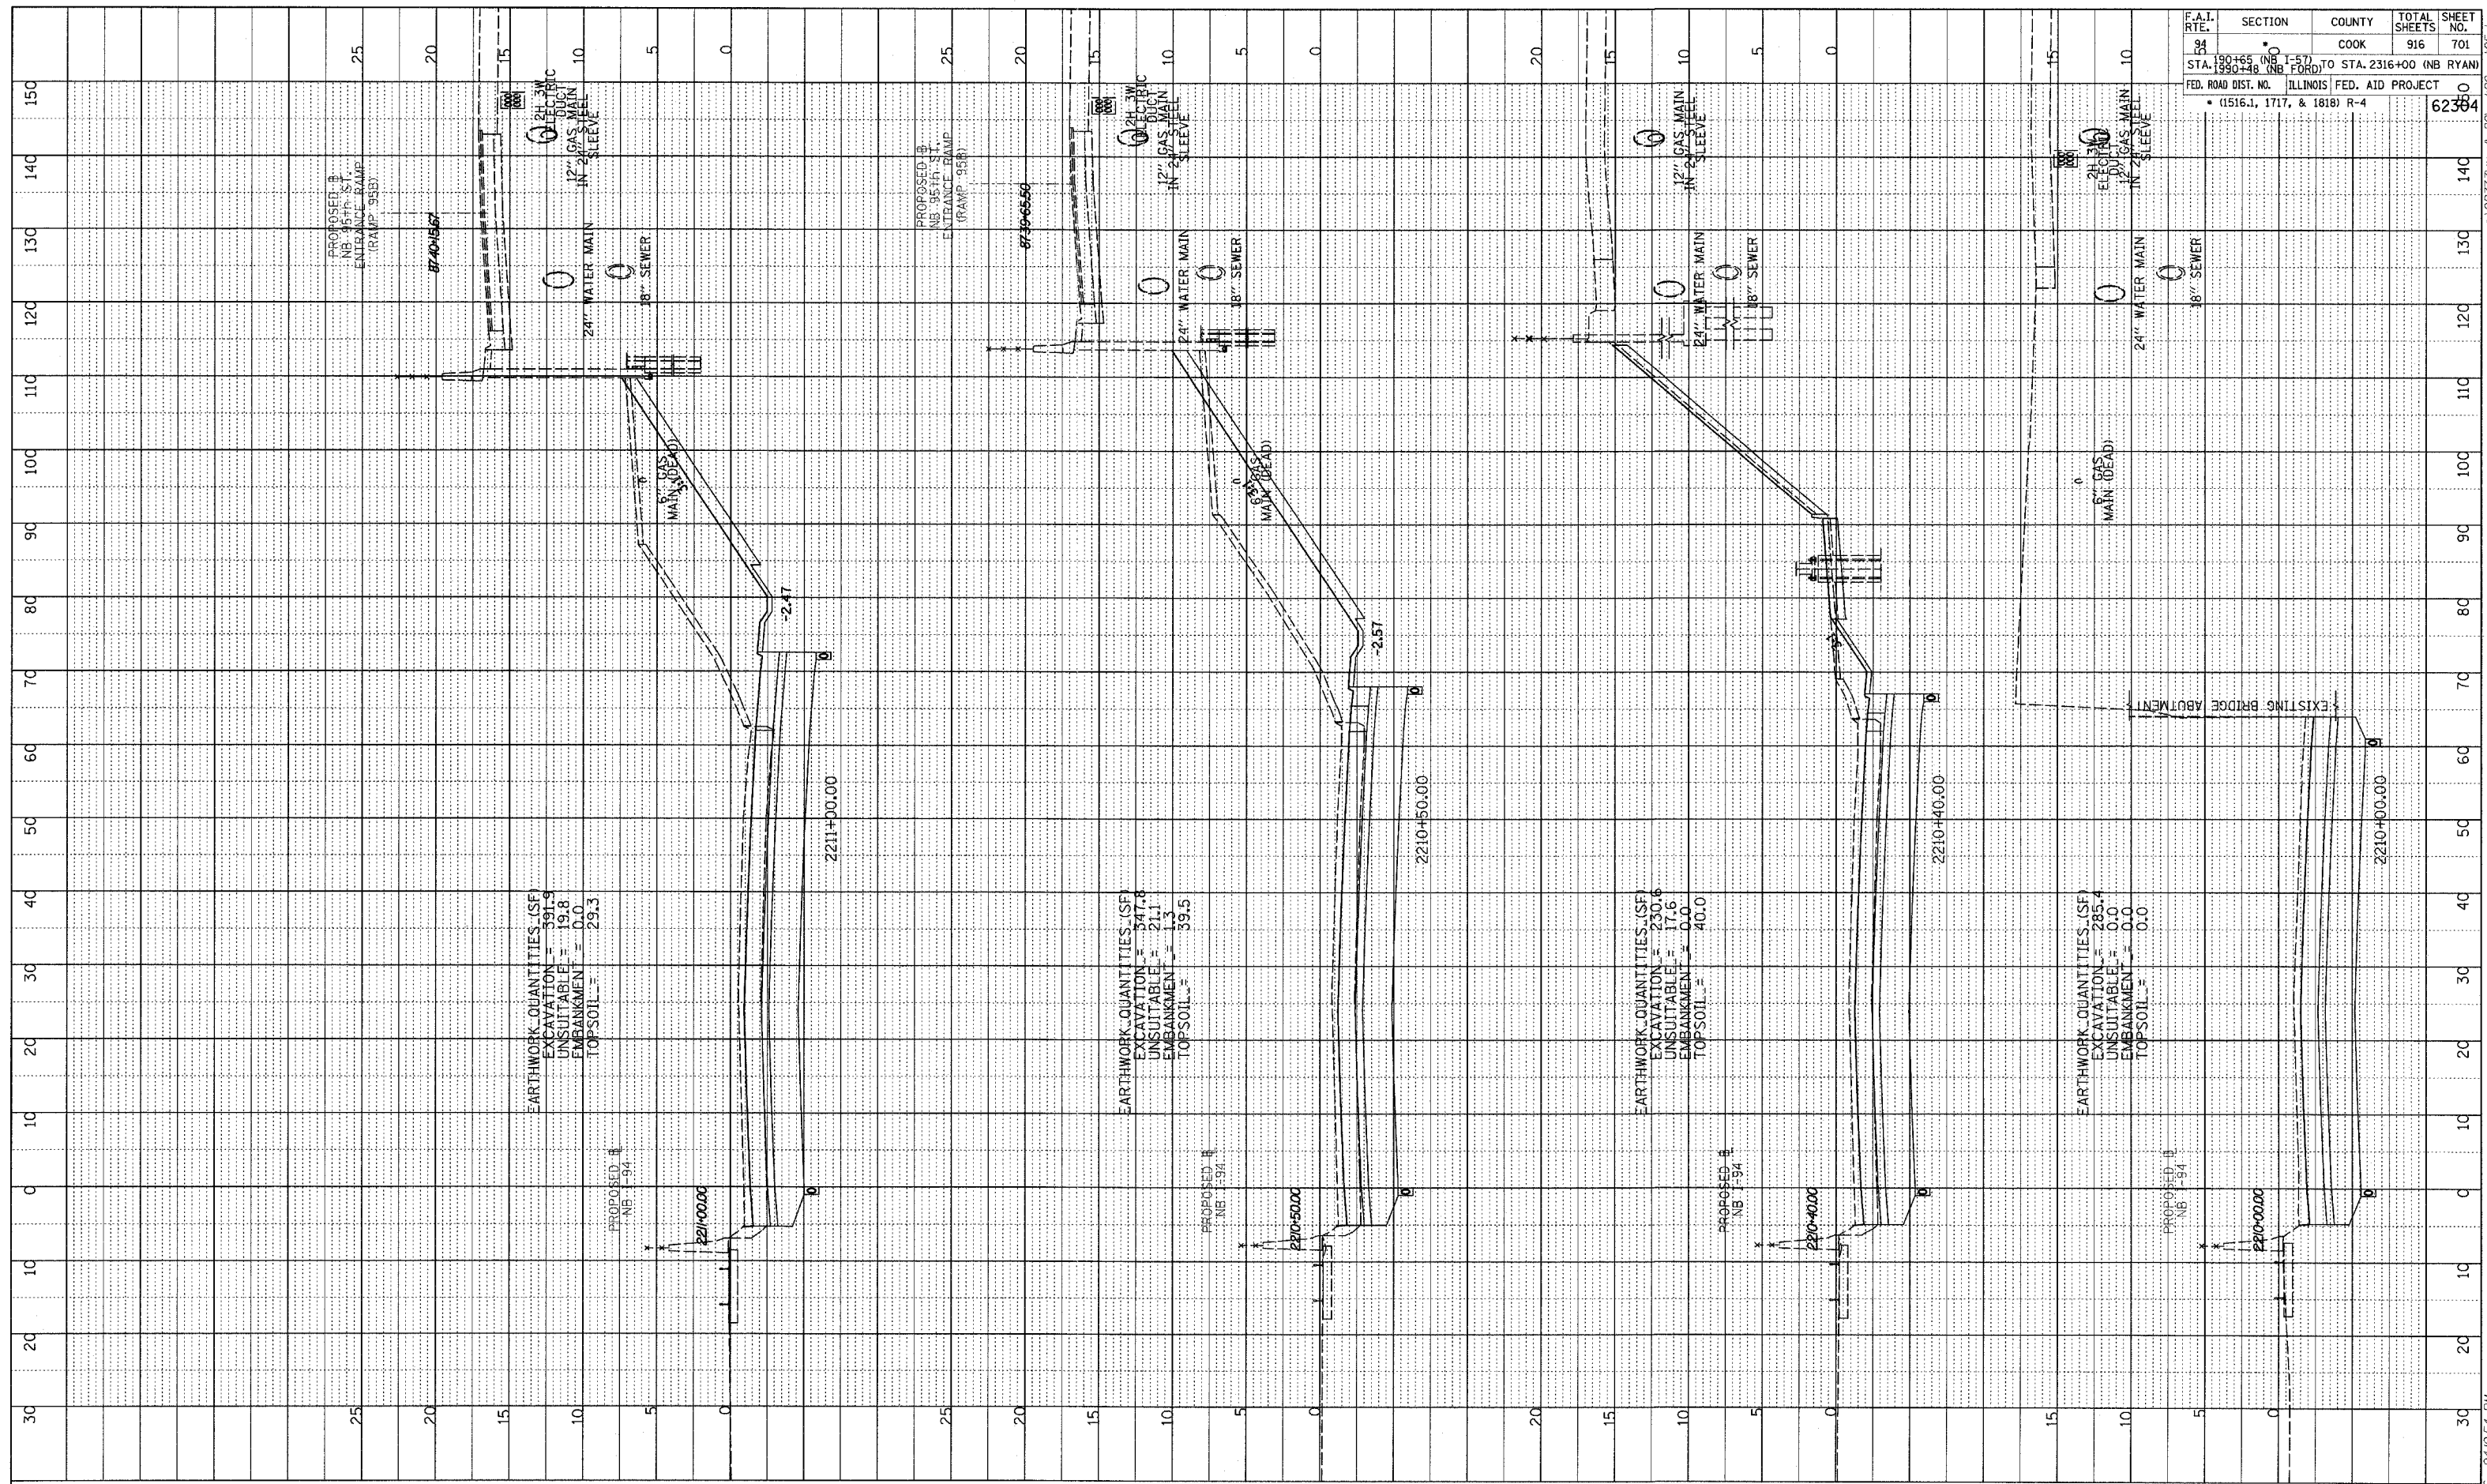

F.A.I. RTE.	SECTION	COUNTY	TOTAL SHEETS	SHEET NO.
94	0	COOK	916	701
STA. 190+65 (NB I-57)				
STA. 199+48 (NB I-57)				
FED. ROAD DIST. NO.	ILLINOIS	FED. AID PROJECT		
	(1516.1, 1717, & 1818)	R-4		

TYLIN INTERNATIONAL

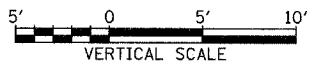

NORTHBOUND I-94 (DAN RYAN EXPWY)  
STA. 2210+00 TO STA. 2211+00

03/03/2006 04:00:54 PM P:\0273\2006\04\0054\FW