

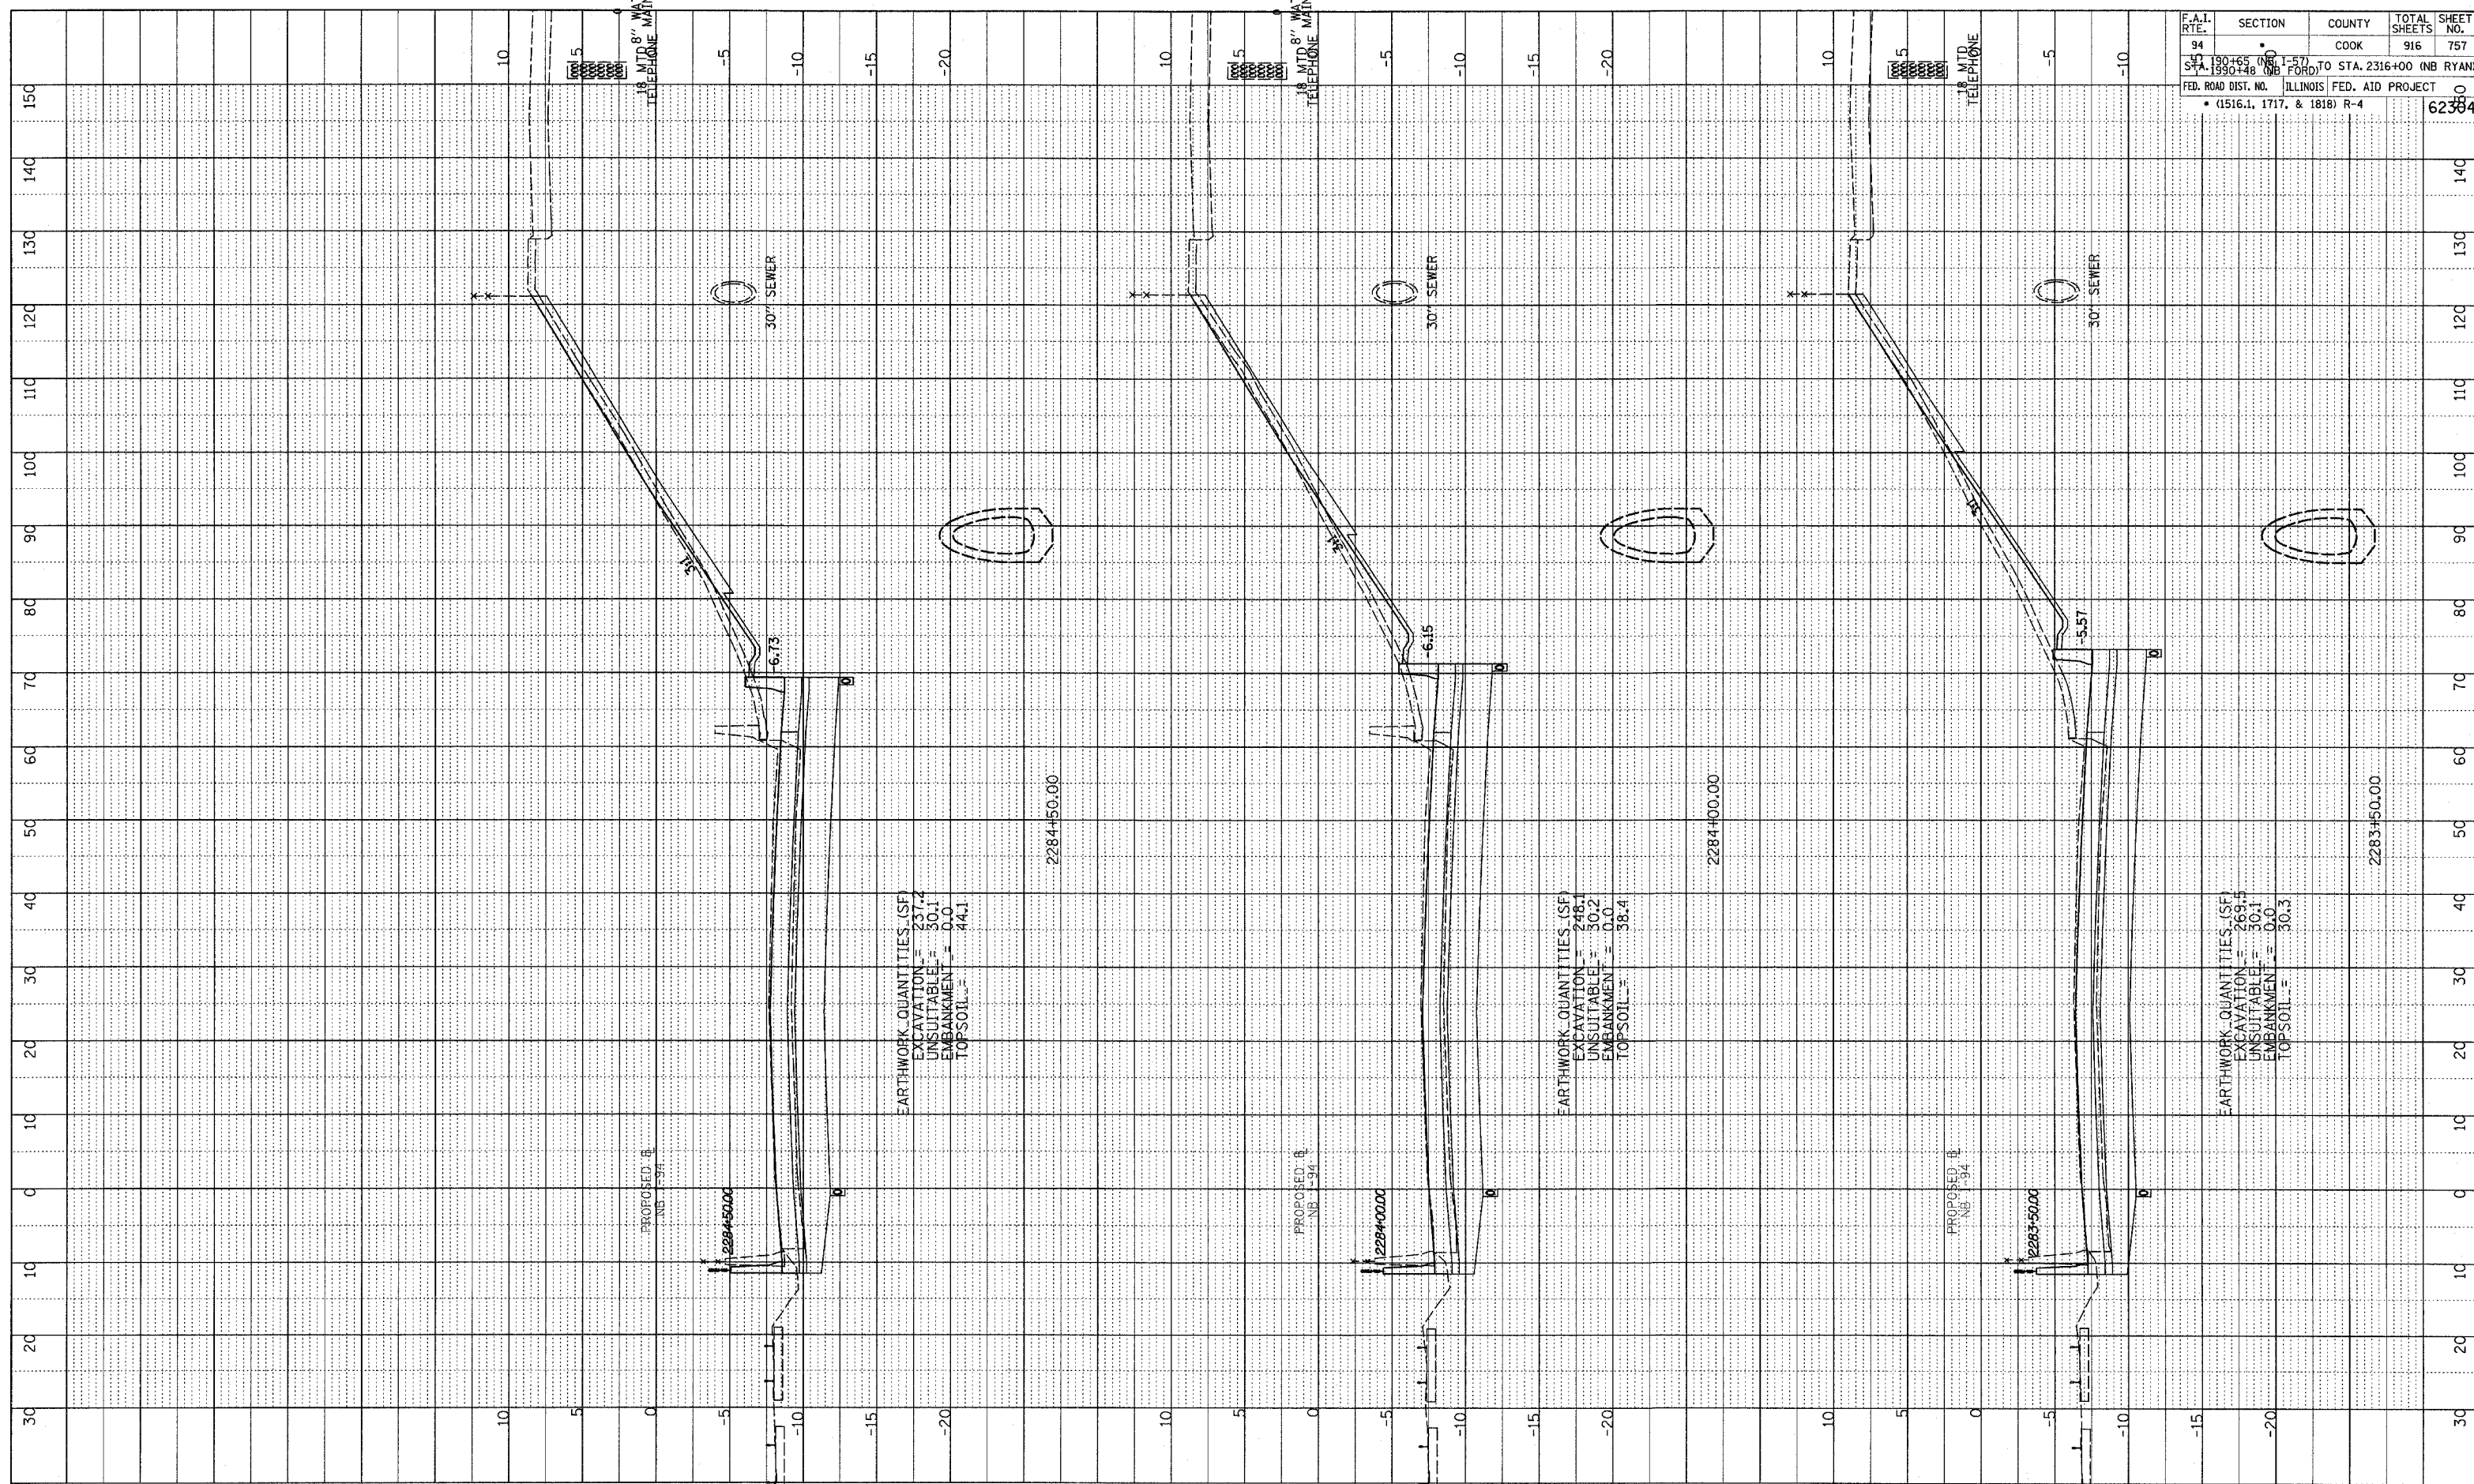


DATE	BY
PROFILE SURVEYED	GRADES CHECKED
NOTE BOOK	STRUCTURE NOTATIONS CHECKED
NO.	

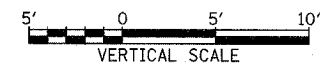

F.A.I. RTE.	SECTION	COUNTY	TOTAL SHEETS	SHEET NO.
94		COOK	916	757
STA. 190+65 (NB I-94)	TO STA. 2316+00 (NB RYAN)			
STA. 1990+48 (NB I-57)	TO STA. 2316+00 (NB RYAN)			
ILLINOIS FED. AID PROJECT				
• (1516.1, 1717, & 1818) R-4				
				62384

TYLIN INTERNATIONAL

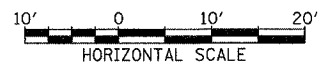

NORTHBOUND I-94 (DAN RYAN EXPWY)
 STA. 2283+50 TO STA. 2284+50

03/03/2006 04:48:36 PM