


DATE	
BY	
PROFILE SUBMITTED	
NOTE BOOK	
GRADES CHECKED	
BY	
DATE NOTED	
BY	
REVISION NOTATIONS	
NO.	



F.A.I. RTE.	SECTION	COUNTY	TOTAL SHEETS	SHEET NO.
94	•	COOK	916	758
STA. 190+45 (NB I-57)	TO STA. 2316+00 (NB RYAN)			
STA. 1990+48 (NB I-57)	TO STA. 2316+00 (NB RYAN)			
ILLINOIS FED. AID PROJECT				
• (1516.1, 1717, & 1818) R-4				
				62384

TYLIN INTERNATIONAL

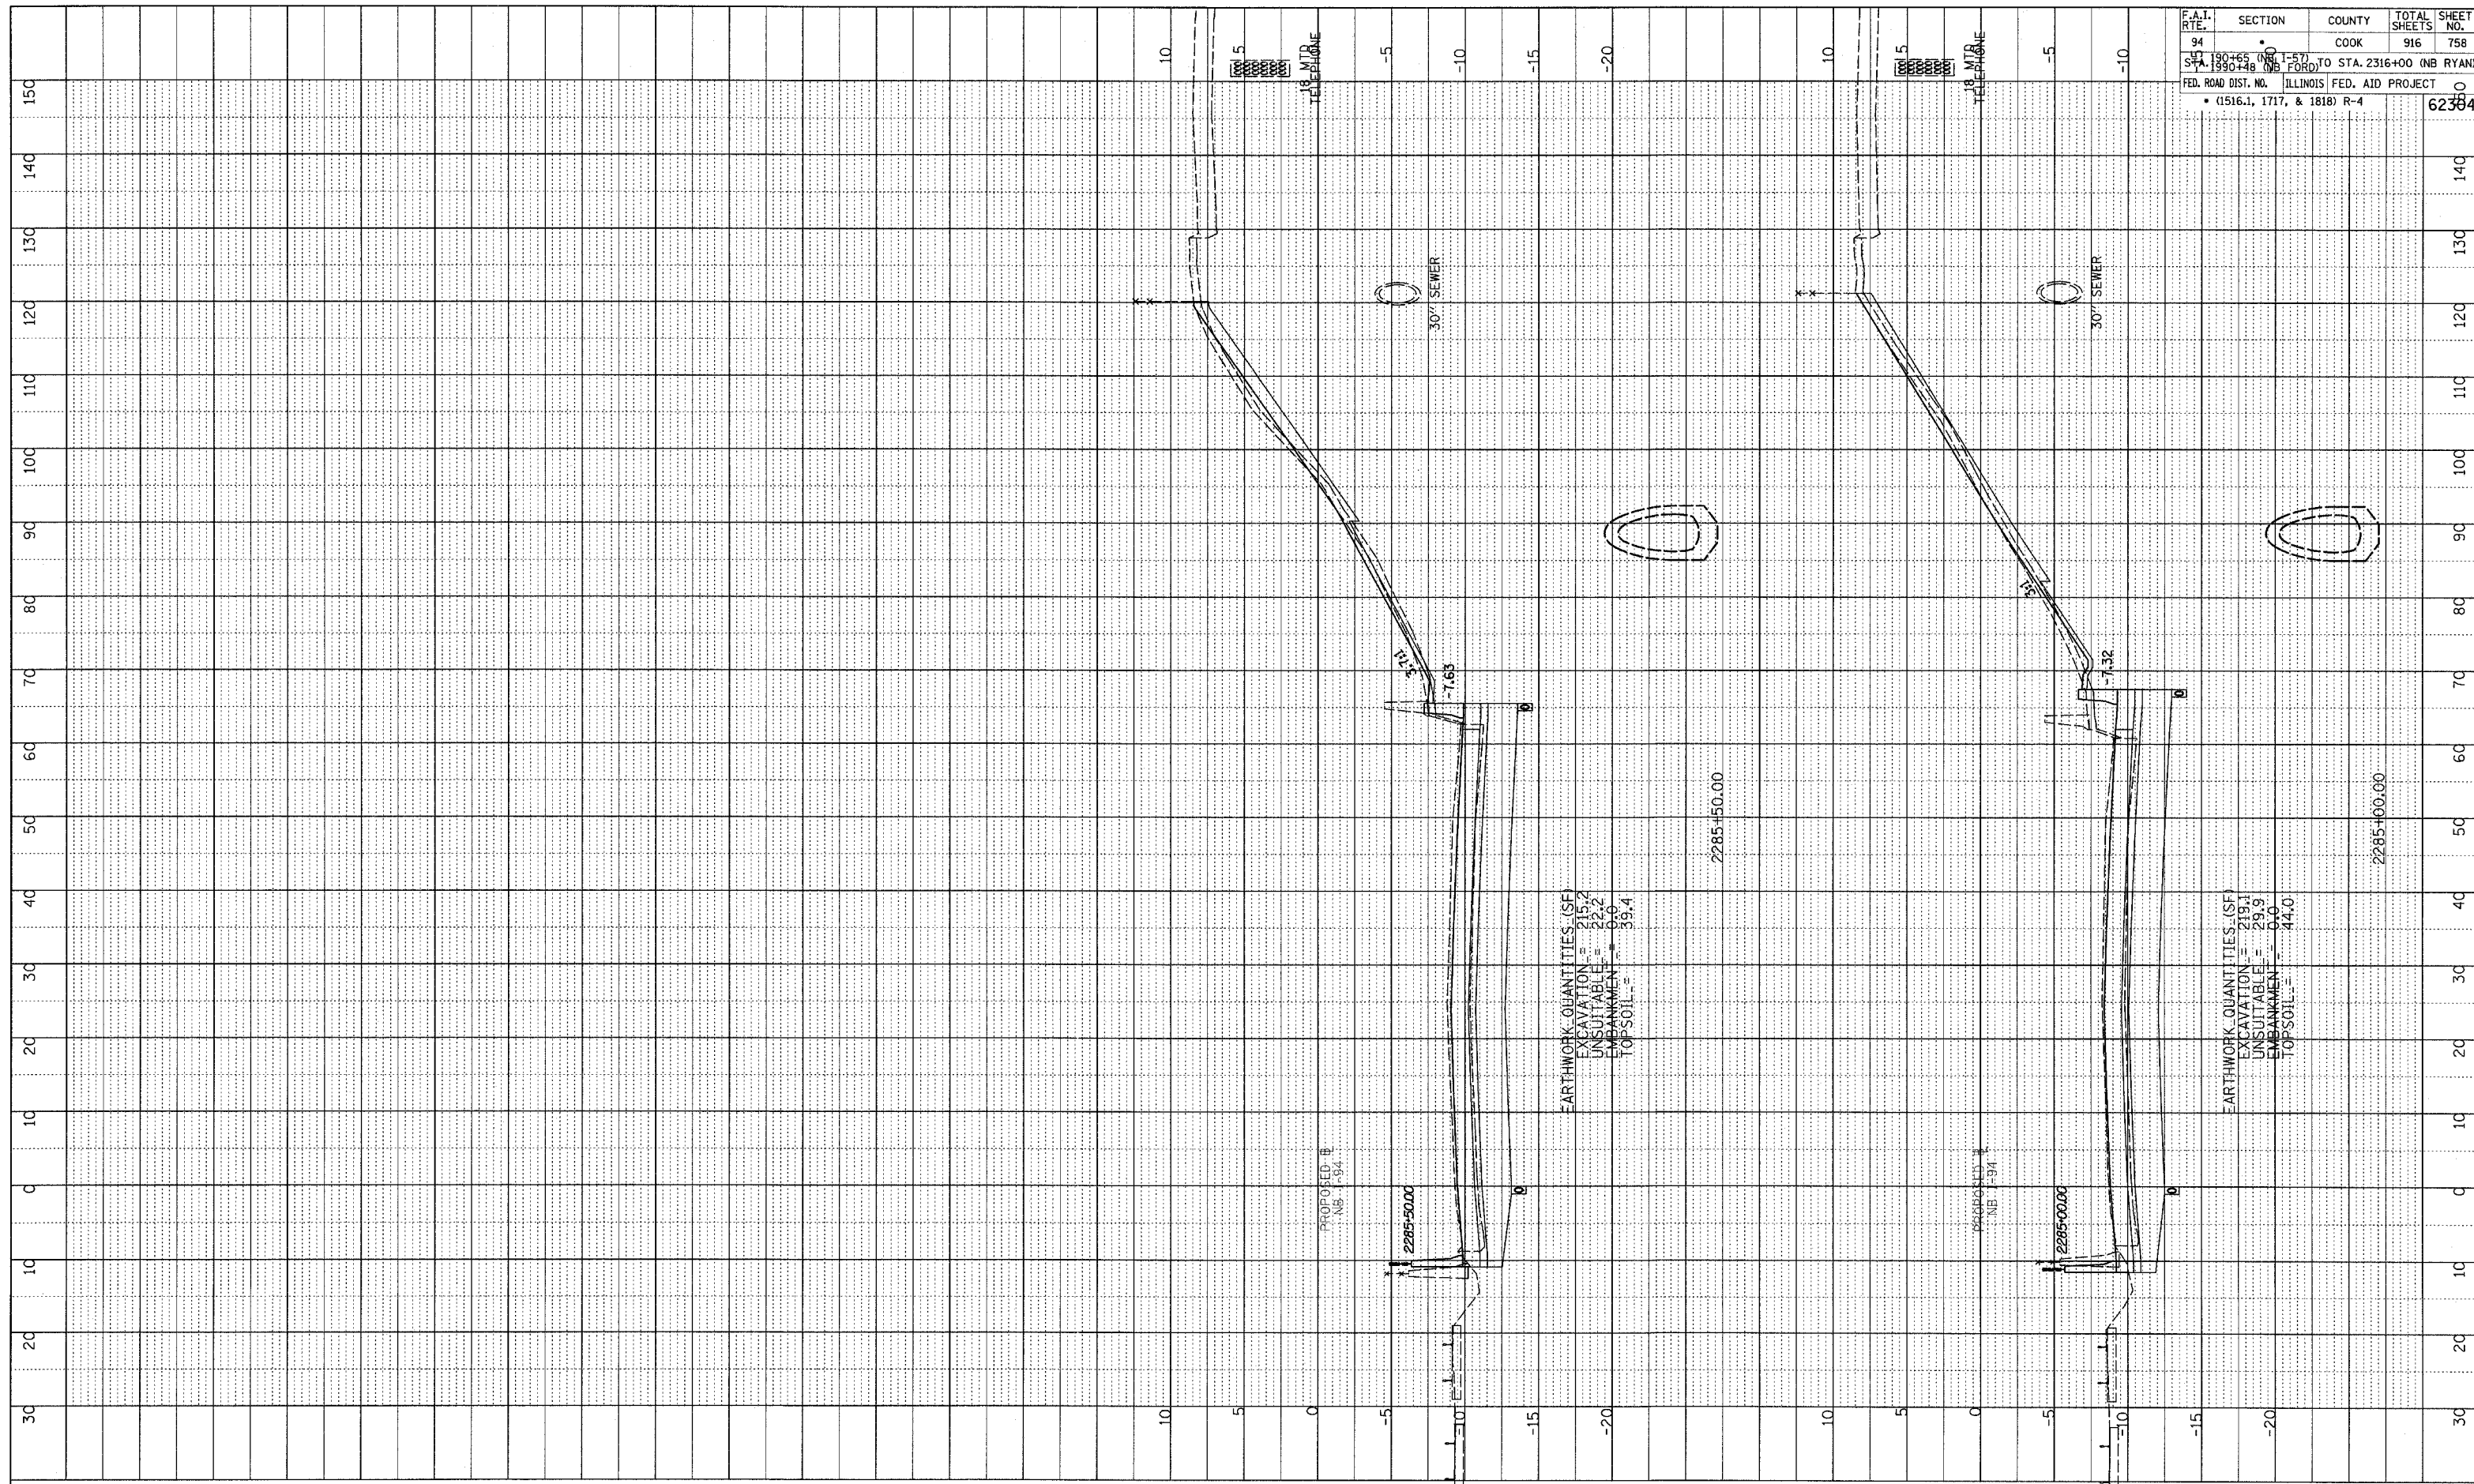

NORTHBOUND I-94 (DAN RYAN EXPWY)
STA. 2285+00 TO STA. 2285+50

03/03/2006 04:48:43 PM