


DATE	BT
NO.	
NO.	
NO.	
NO.	



F.A.T. RTE.	SECTION	COUNTY	TOTAL SHEETS	SHEET NO.
94	190024 (NB I-55) TO STA. 2316+00 (NB RYAN)	COOK	916	768
STA. 190024 (NB I-55) TO STA. 2316+00 (NB RYAN)				
FED. ROAD DIST. NO. ILLINOIS FED. AID PROJECT				
• (1516.1, 1717, & 1818) R-4				
				62380

TYLIN INTERNATIONAL

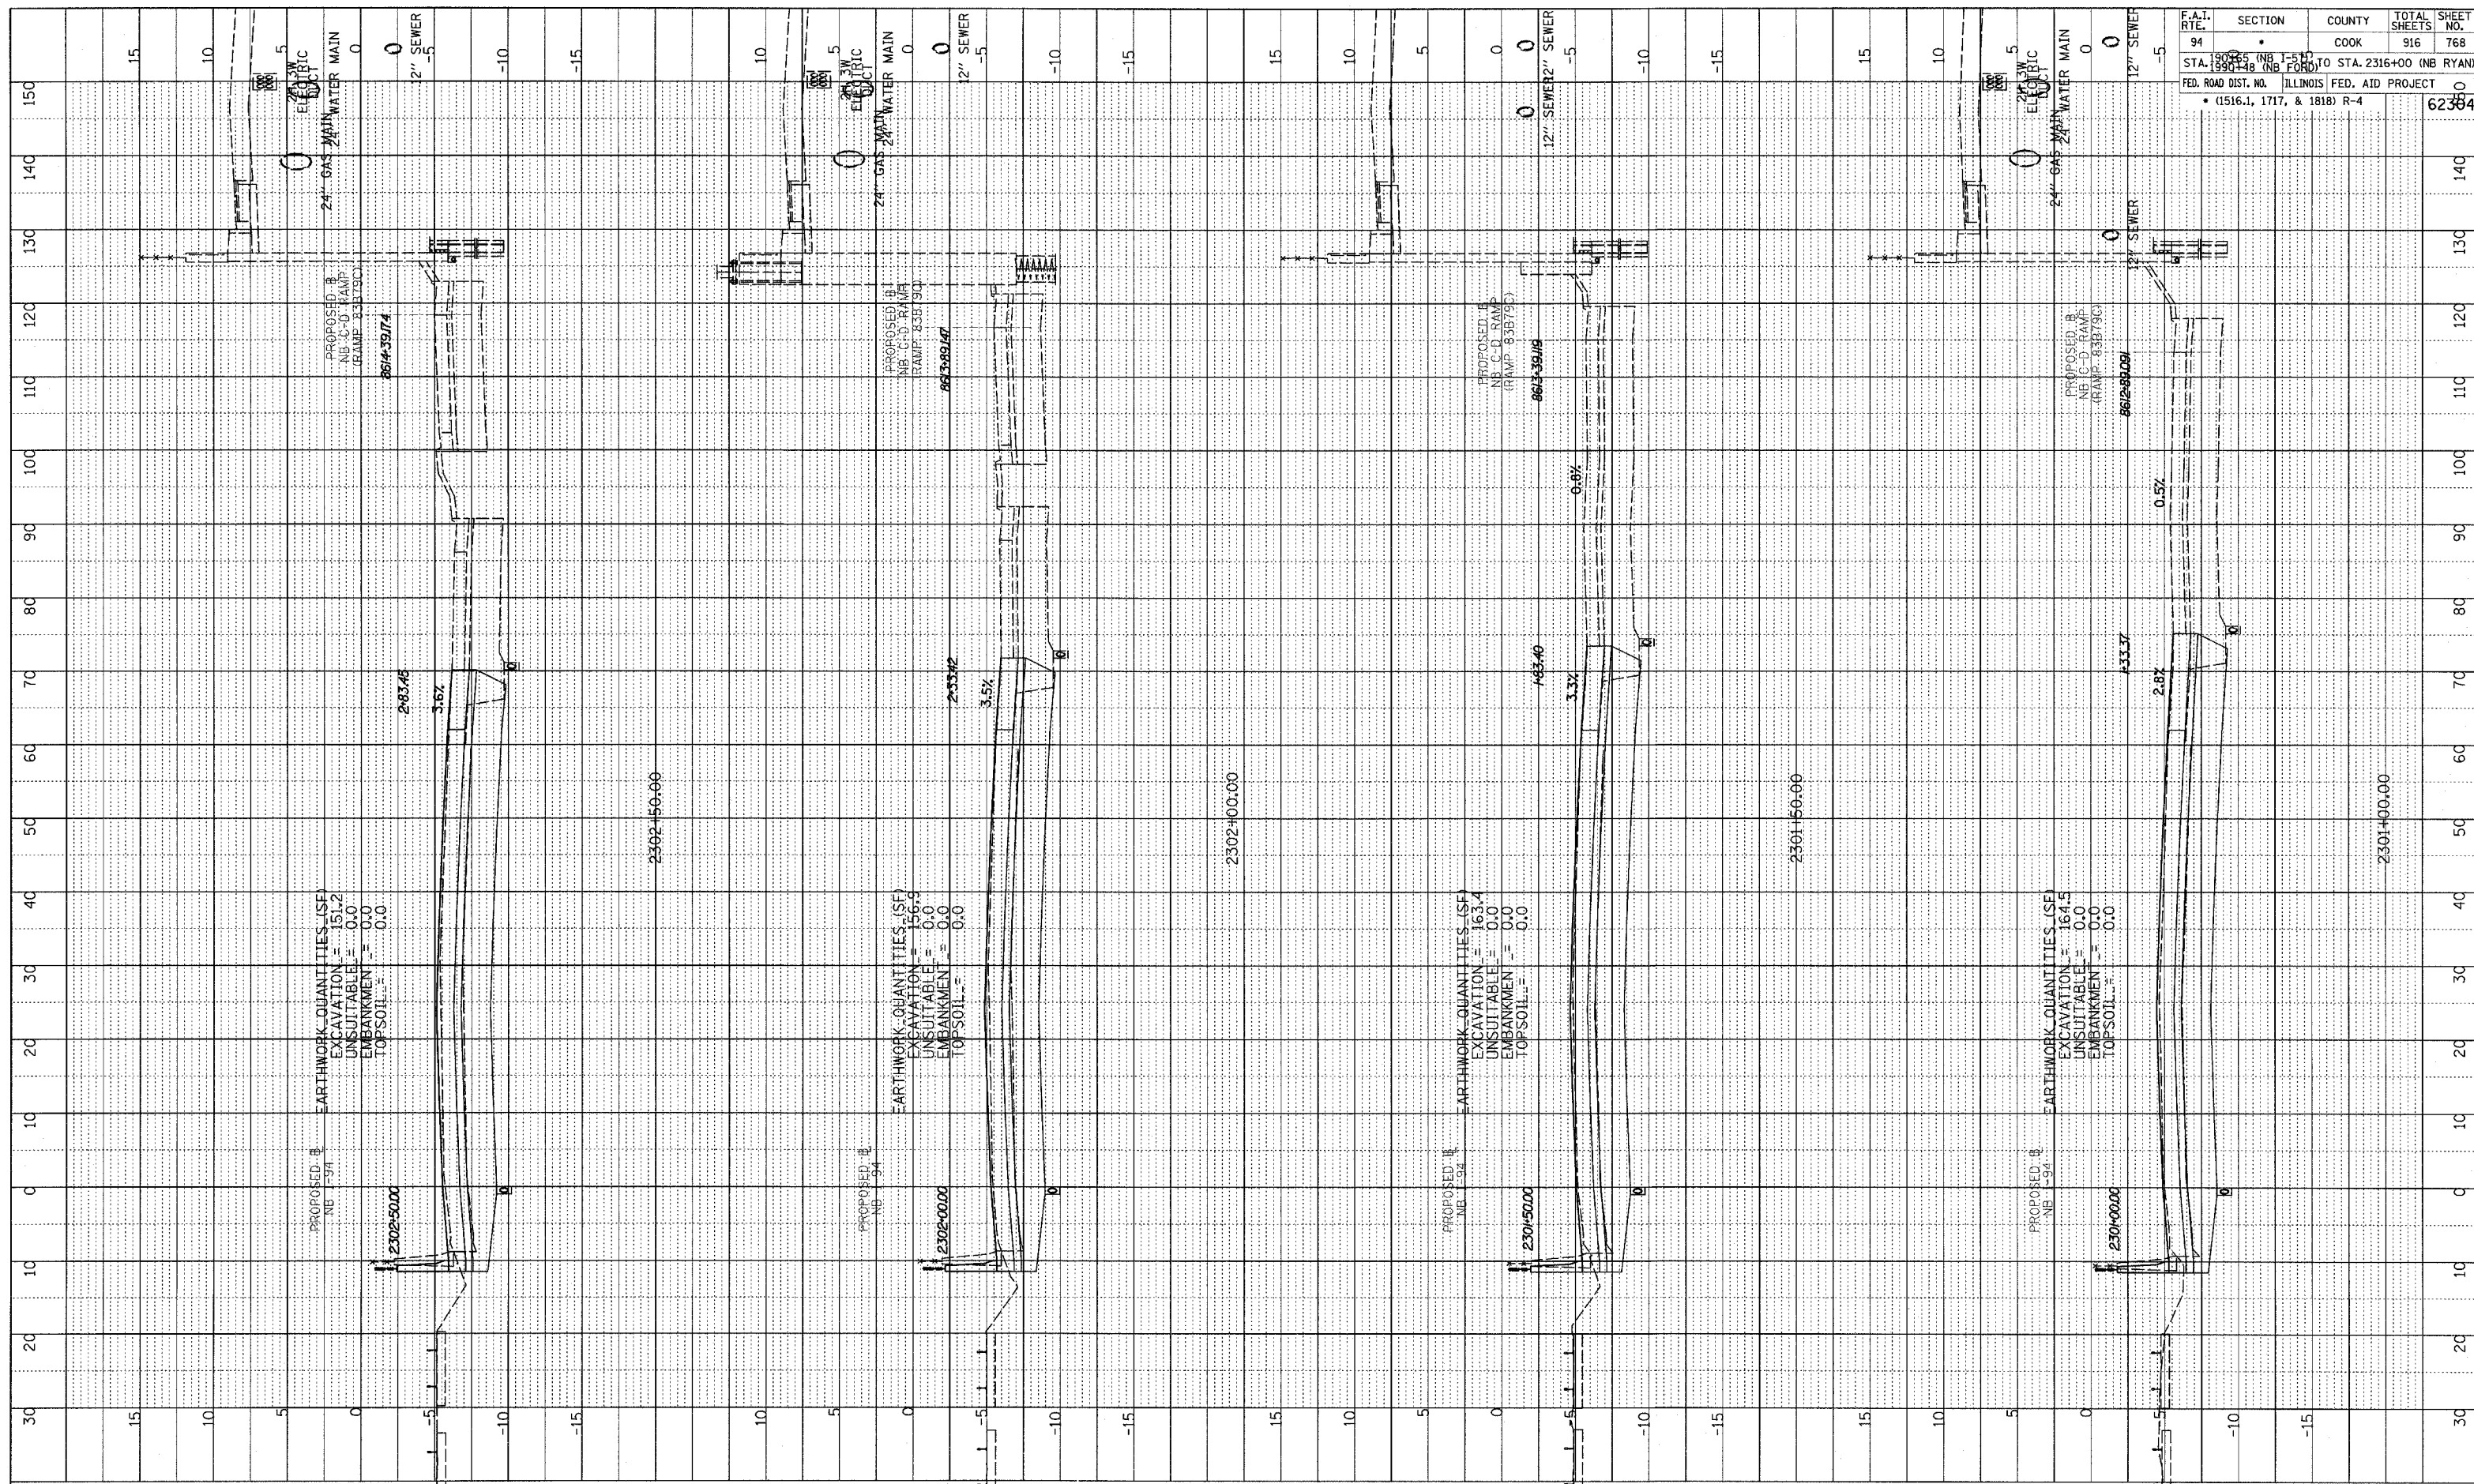

NORTHBOUND I-94 (DAN RYAN EXPWY)  
STA. 2301+00 TO STA. 2302+50

03/03/2006 04:45:51 PM