



PROFILE	DATE
NO. _____	BY _____
NOTE BOOK	GRADES CHECKED
NO. _____	P.L.M. NOTED
	STRUCTURE NOTATIONS CHVD

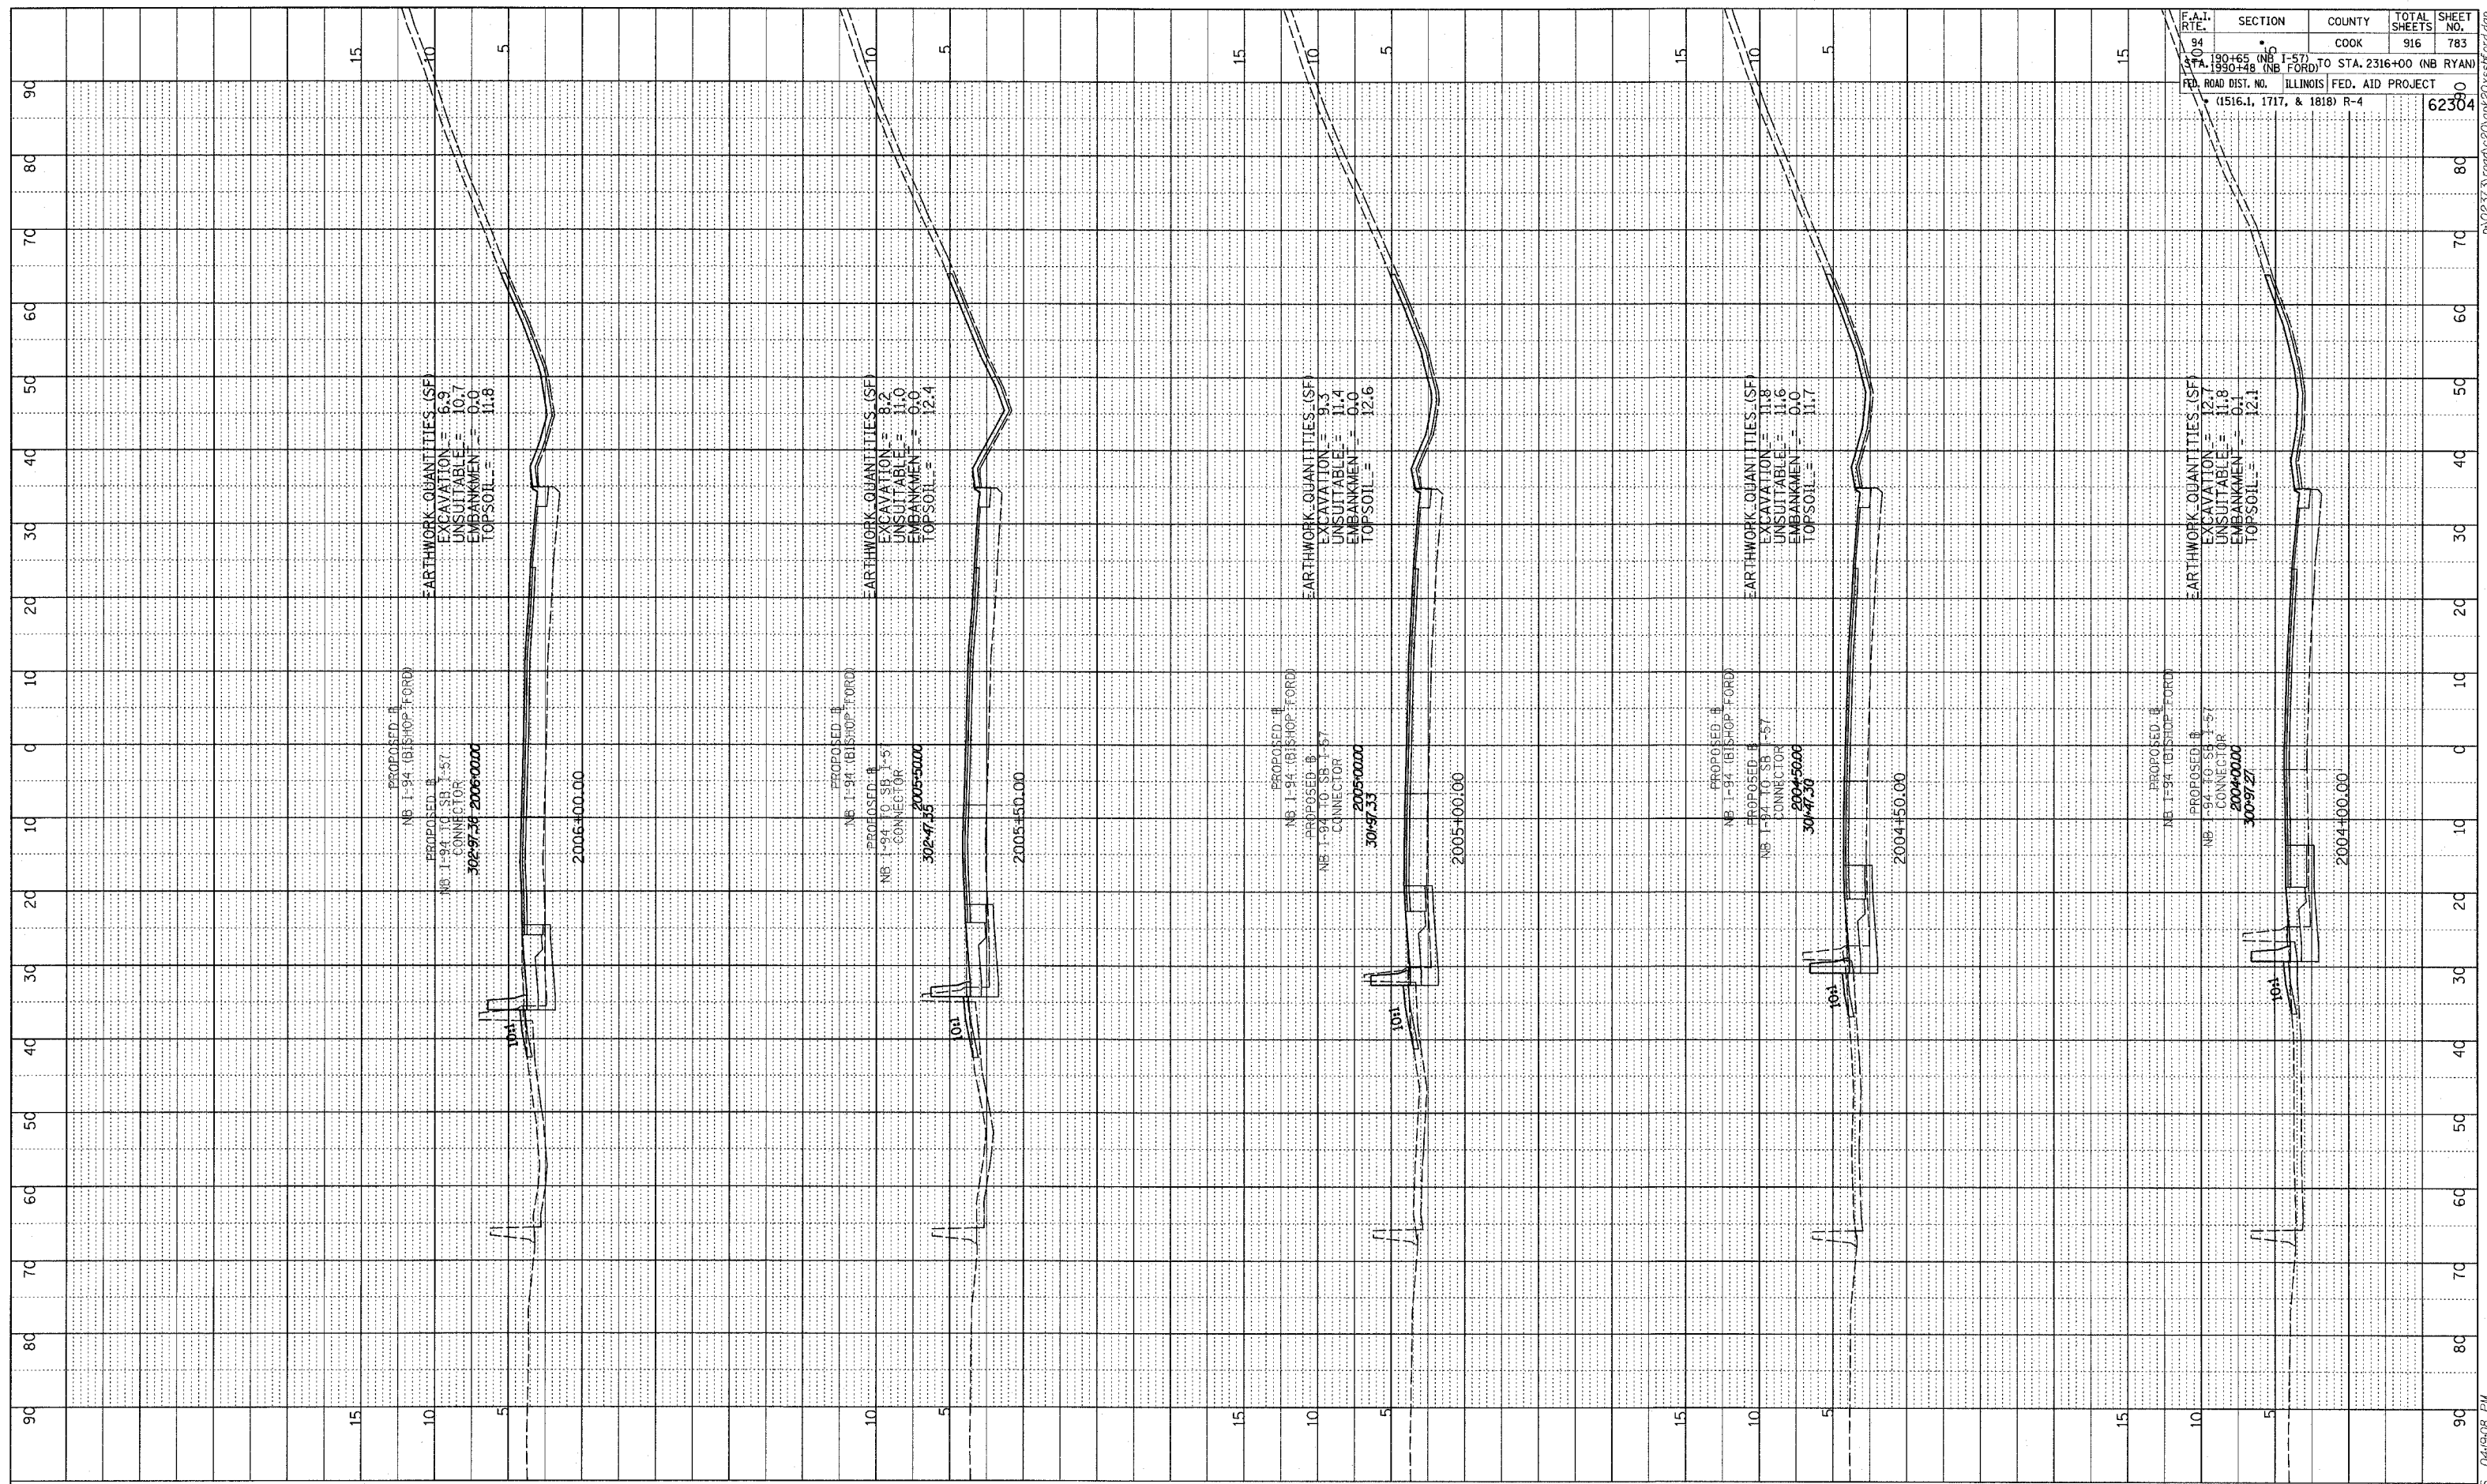

F.A.T. RTE.	SECTION	COUNTY	TOTAL SHEETS	SHEET NO.
190+65 (NB I-57) TO STA. 2316+00 (NB RYAN)	COOK	916	783	62304
FED. ROAD DIST. NO. ILLINOIS FED. AID PROJECT		(1516.1, 1717, & 1818) R-4		

TYLIN INTERNATIONAL

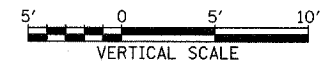

NORTHBOUND I-94 (BISHOP FORD FWY)  
STA. 2004+00 TO STA. 2006+00

03/03/2006 04:50:08 PM