

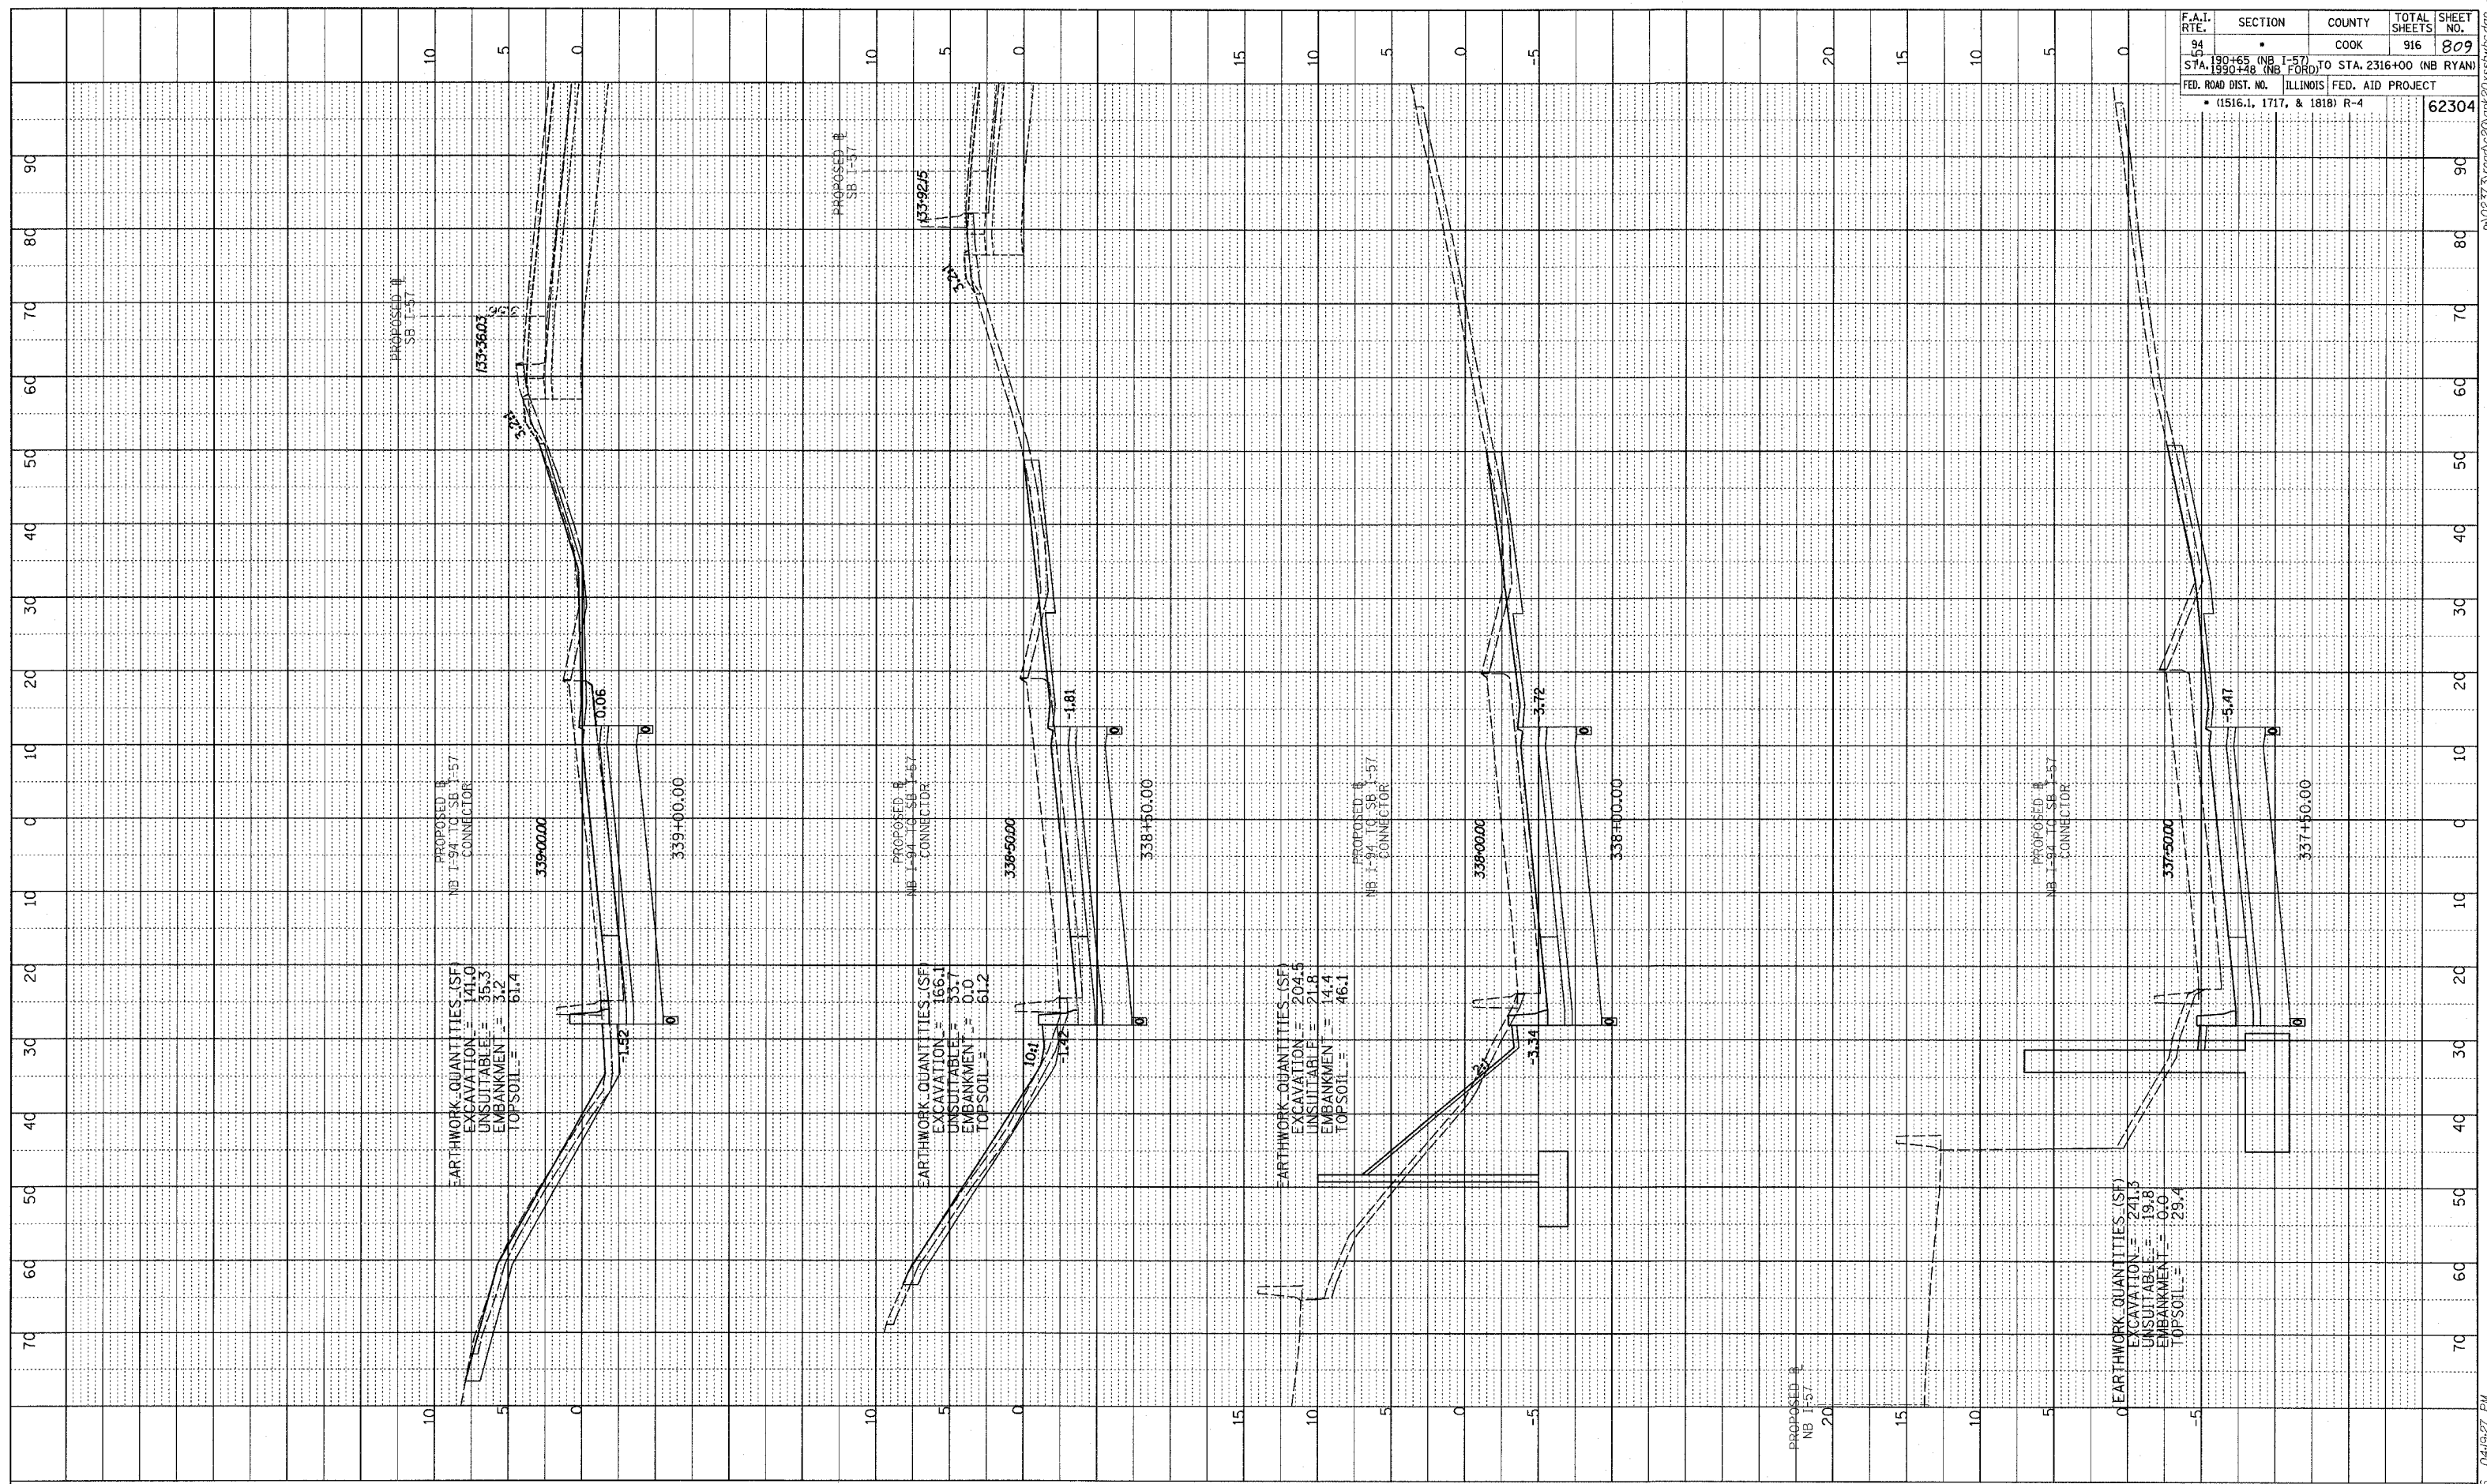


PROFILE SURVEYED BY: _____ DATE: _____
 GRADES CHECKED BY: _____
 NOTE BOOK NO. _____
 PLOT DATE: _____
 DRAWING NO.: _____

F.A.I. RTE. 54	SECTION *	COUNTY COOK	TOTAL SHEETS 916	SHEET NO. 809
STA. 190+65 (NB I-57) TO STA. 2316+00 (NB RYAN)		ILLINOIS FED. AID PROJECT		
FED. ROAD DIST. NO. 1516.1, 1717, & 1818		R-4		
				62304

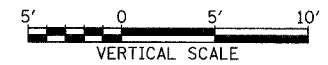

TYLIN INTERNATIONAL

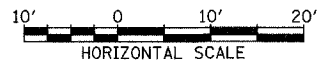

WB I-94 TO I-57 CONNECTOR
STA. 337+50 TO STA. 339+00

03/03/2006 04:49:27 PM