
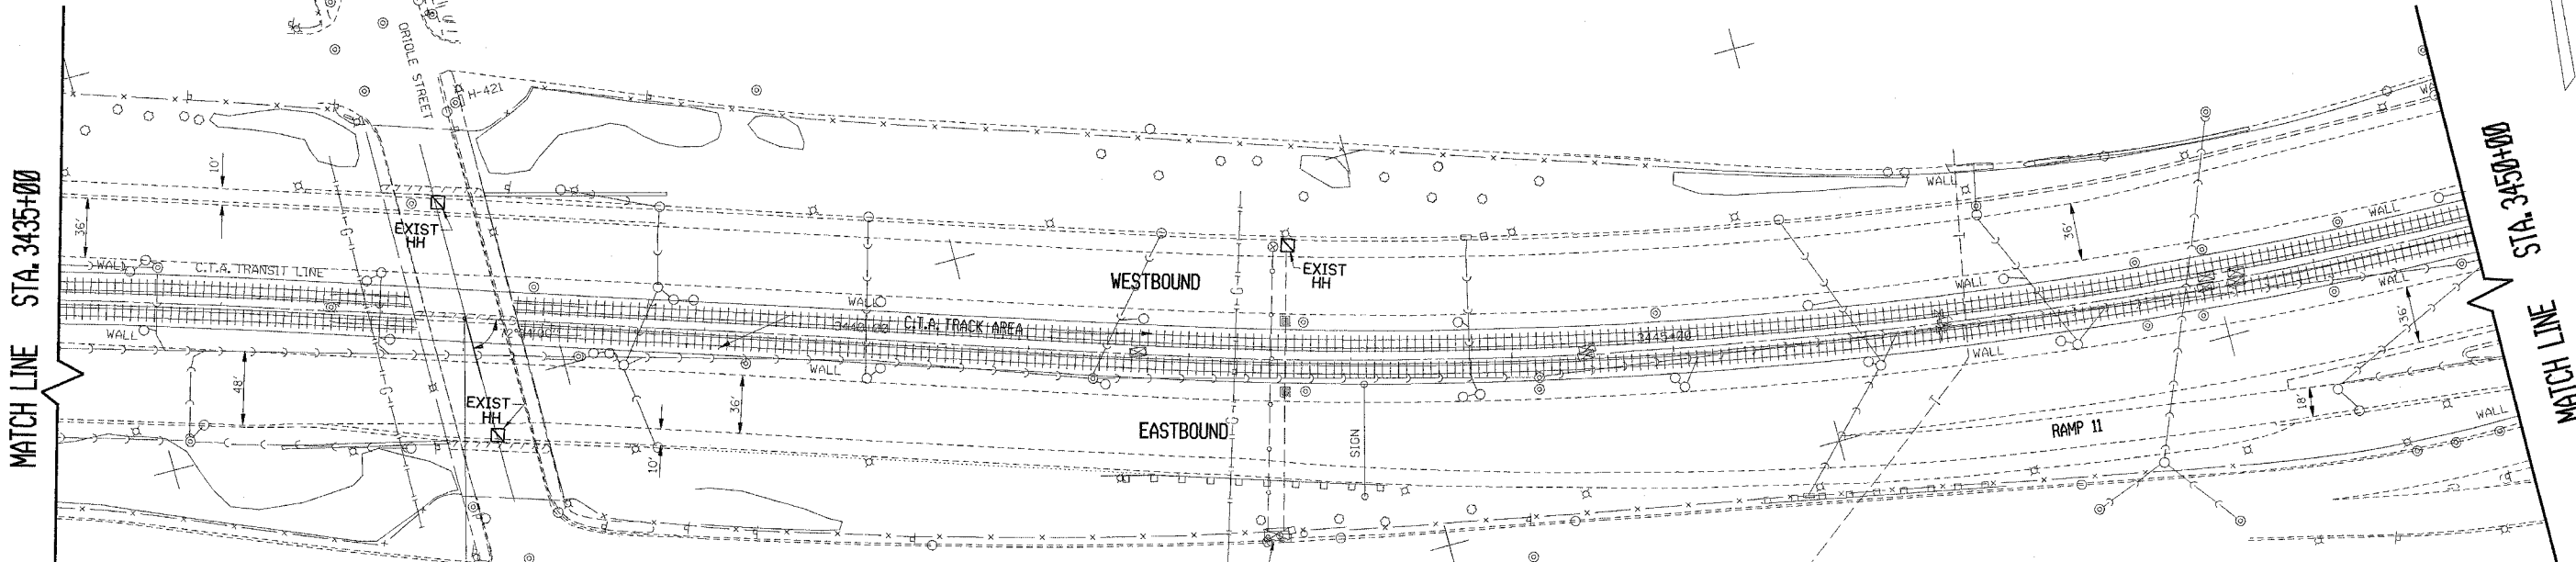


| F.A.I. RTE. | SECTION | COUNTY | TOTAL SHEETS | SHEET NO. |
|-----------------------------------|---------|---------------------------|--------------|-----------|
| 90 | | COOK | 81 | 17 |
| STA. 3420+00 | | TO STA. 3450+00 | | |
| FED. ROAD DIST. NO. | | ILLINOIS FED. AID PROJECT | | |
| • (1012, 1214, 1415, & 1517) RS-3 | | | | |

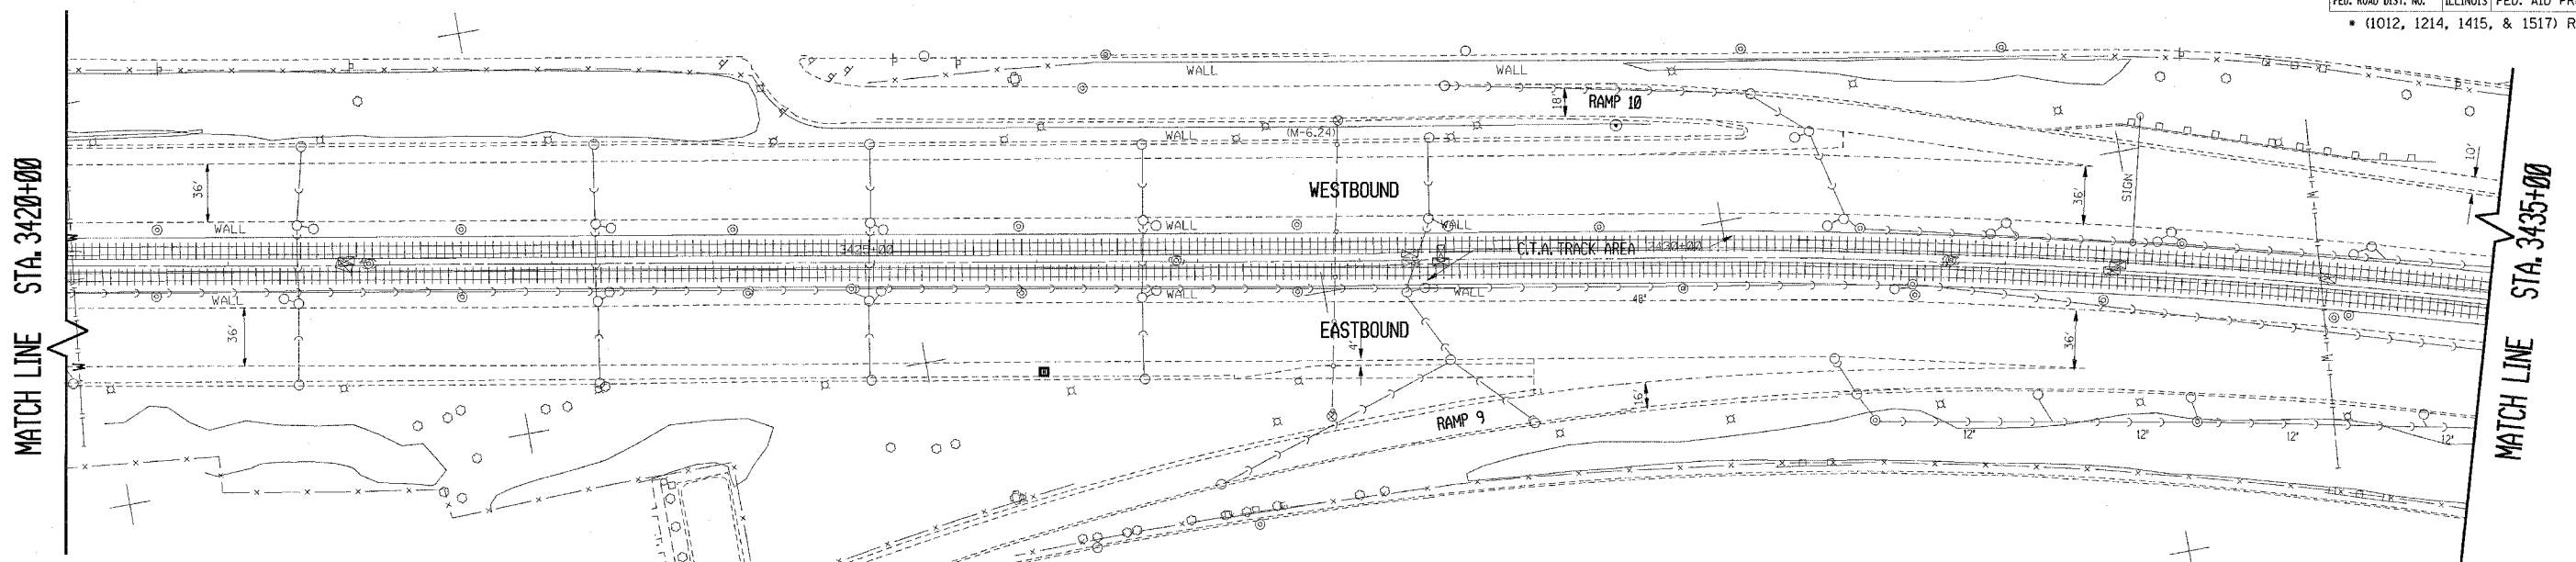

KENNEDY EXPY. @ STA. 3437+50.20
 N. ORIOLE AVE. @ STA. 8+00 (OVERHEAD)

EXISTING CONTROL CABINET 'F'

| REVISIONS | |
|-----------|------|
| NAME | DATE |
| | |
| | |
| | |
| | |
| | |

ILLINOIS DEPARTMENT OF TRANSPORTATION
 F.A.I. ROUTE 90
 KENNEDY EXPRESSWAY
 EXISTING CONDITIONS
 STA. 3420+00 TO STA. 3450+00

SCALE: HORIZ. SCALE IN FEET
 DATE 2/3/2006 DRAWN BY CAD
 CHECKED BY