


F.A.I. RTE.	SECTION	COUNTY	TOTAL SHEETS	SHEET NO.
90		COOK	81	19
STA. 3480+00 TO STA. 3510+00		ILLINOIS FED. AID PROJECT		
• (1012, 1214, 1415, & 1517) RS-3				

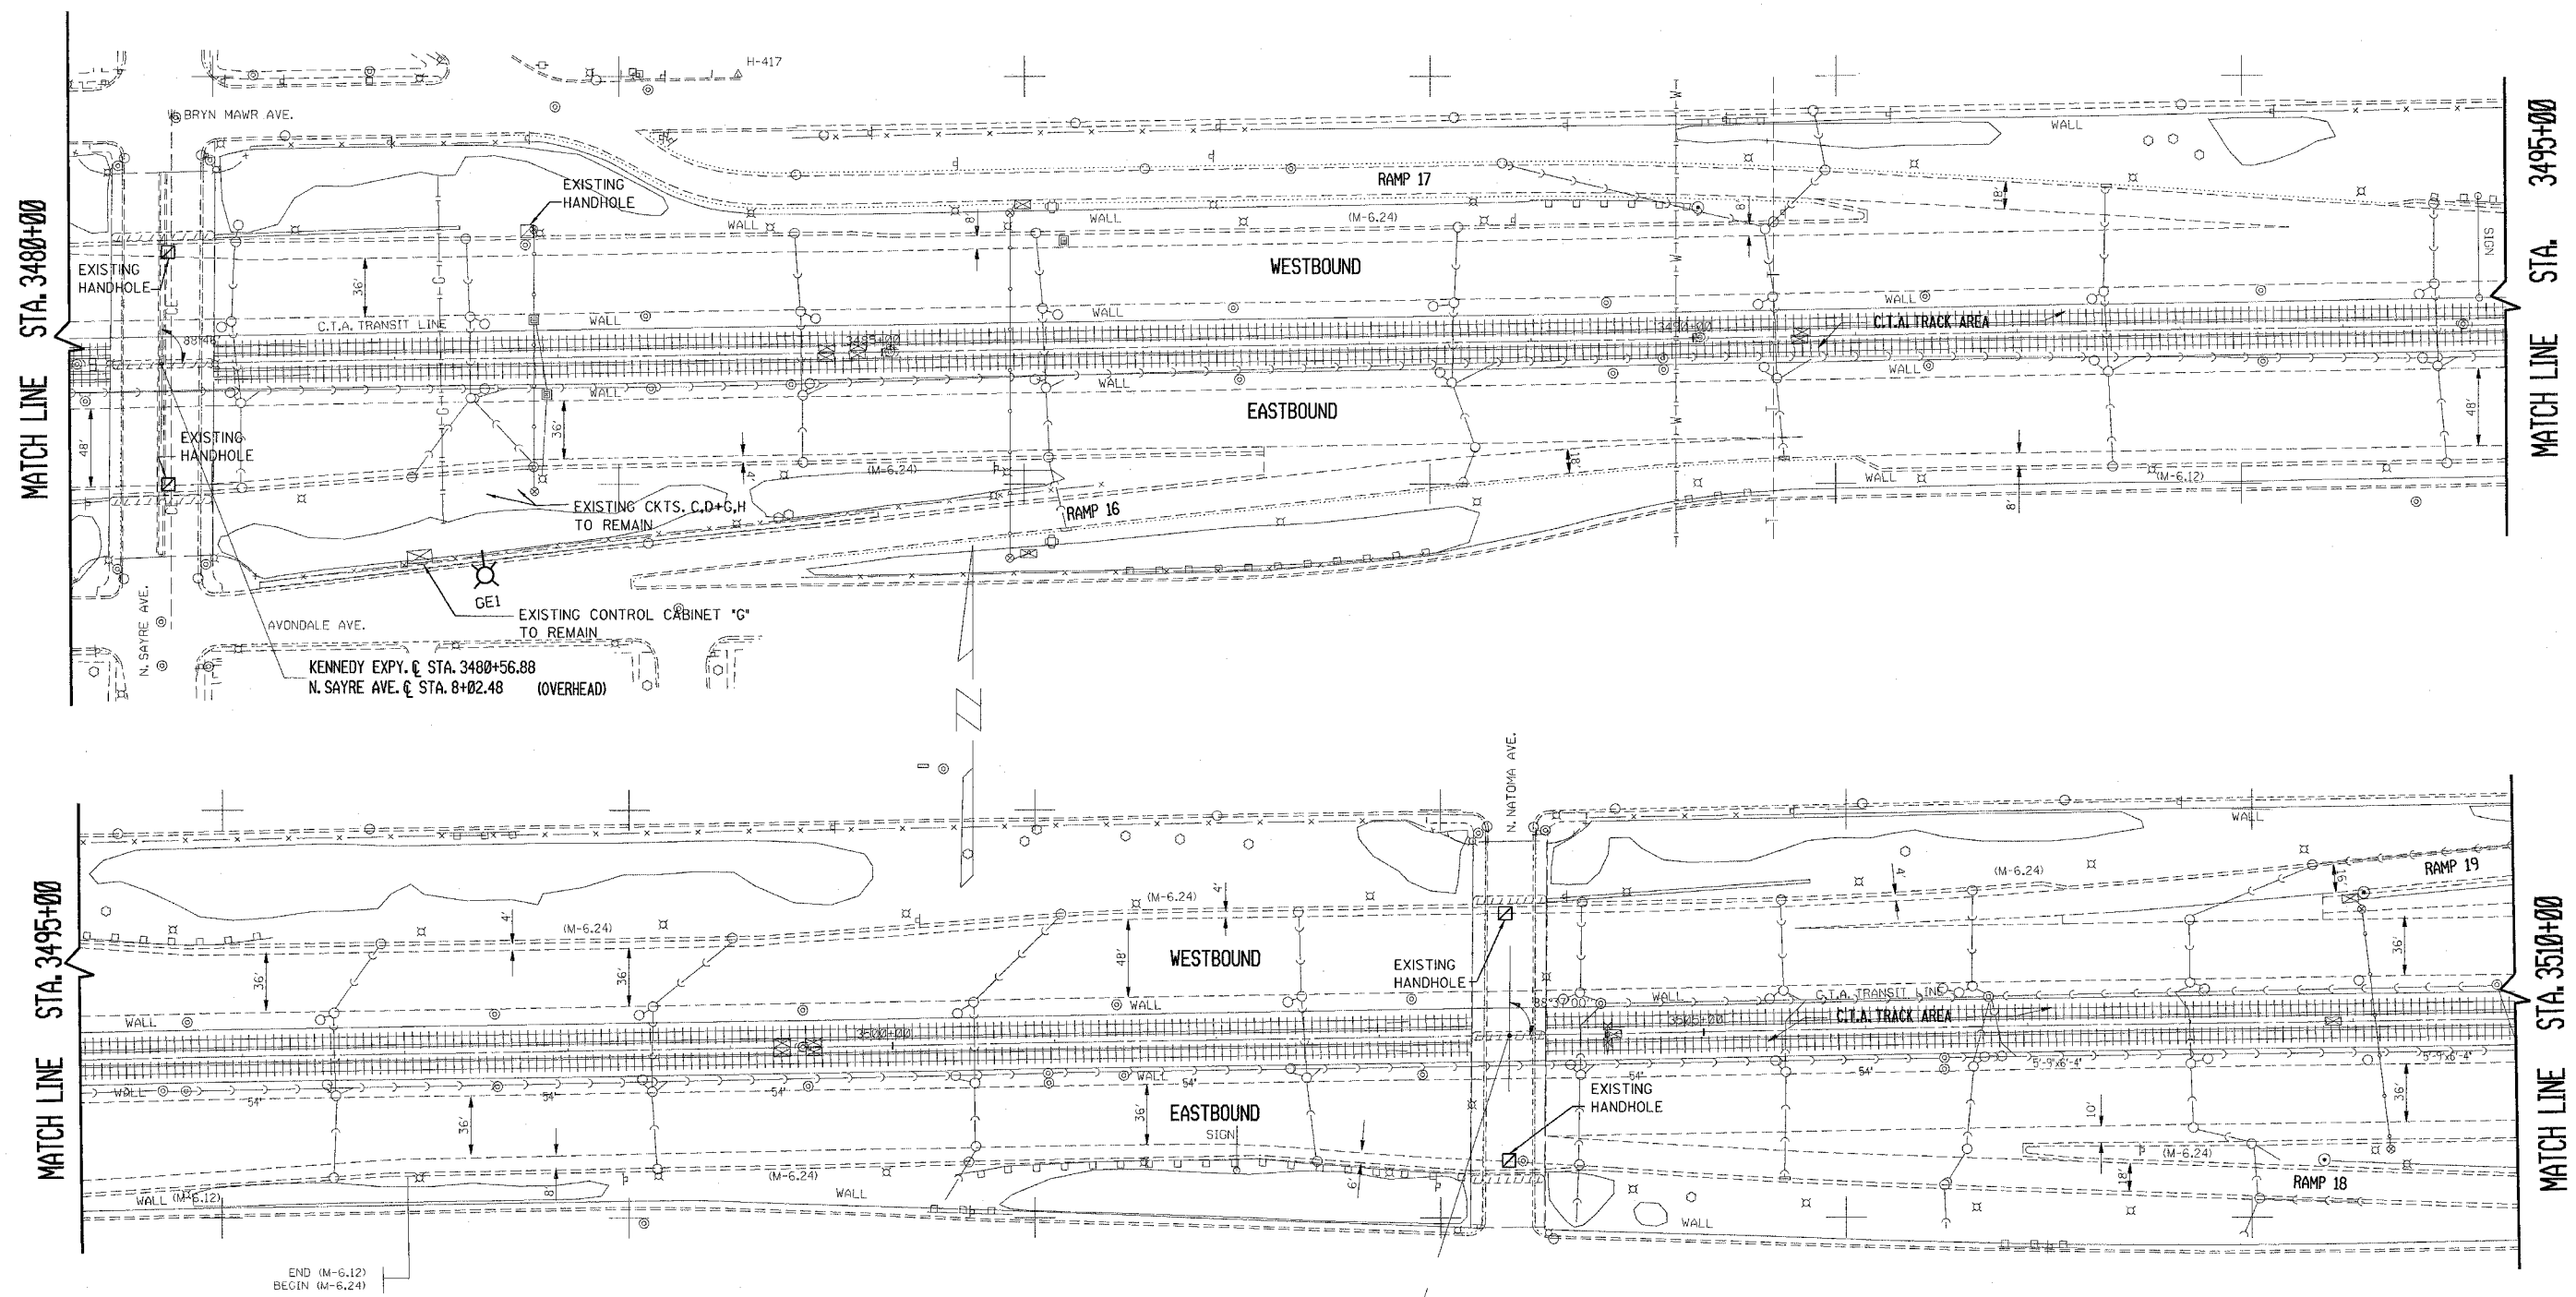

MATCH LINE STA. 3480+00

MATCH LINE STA. 3495+00

MATCH LINE STA. 3495+00

MATCH LINE STA. 3510+00

END (M-6.12)
BEGIN (M-6.24)

KENNEDY EXPY. C (STA. 3503+79.91)
N. NATOMA AVE. & STA. 8+19.86 (OVERHEAD)

REVISIONS	
NAME	DATE

ILLINOIS DEPARTMENT OF TRANSPORTATION
F.A.I. ROUTE 90
KENNEDY EXPRESSWAY
EXISTING CONDITIONS
STA. 3480+00 TO STA. 3510+00

SCALE: HORIZ. SCALE IN FEET
 DATE 2/3/2006 DRAWN BY GAD CHECKED BY