


F.A.I. RTE.	SECTION	COUNTY	TOTAL SHEETS	SHEET NO.
90		COOK	81	35
STA. 3540+00		TO STA. 3570+00		
FED. ROAD DIST. NO.		ILLINOIS	FED. AID PROJECT	
• (1012, 1214, 1415, & 1517) RS-3				

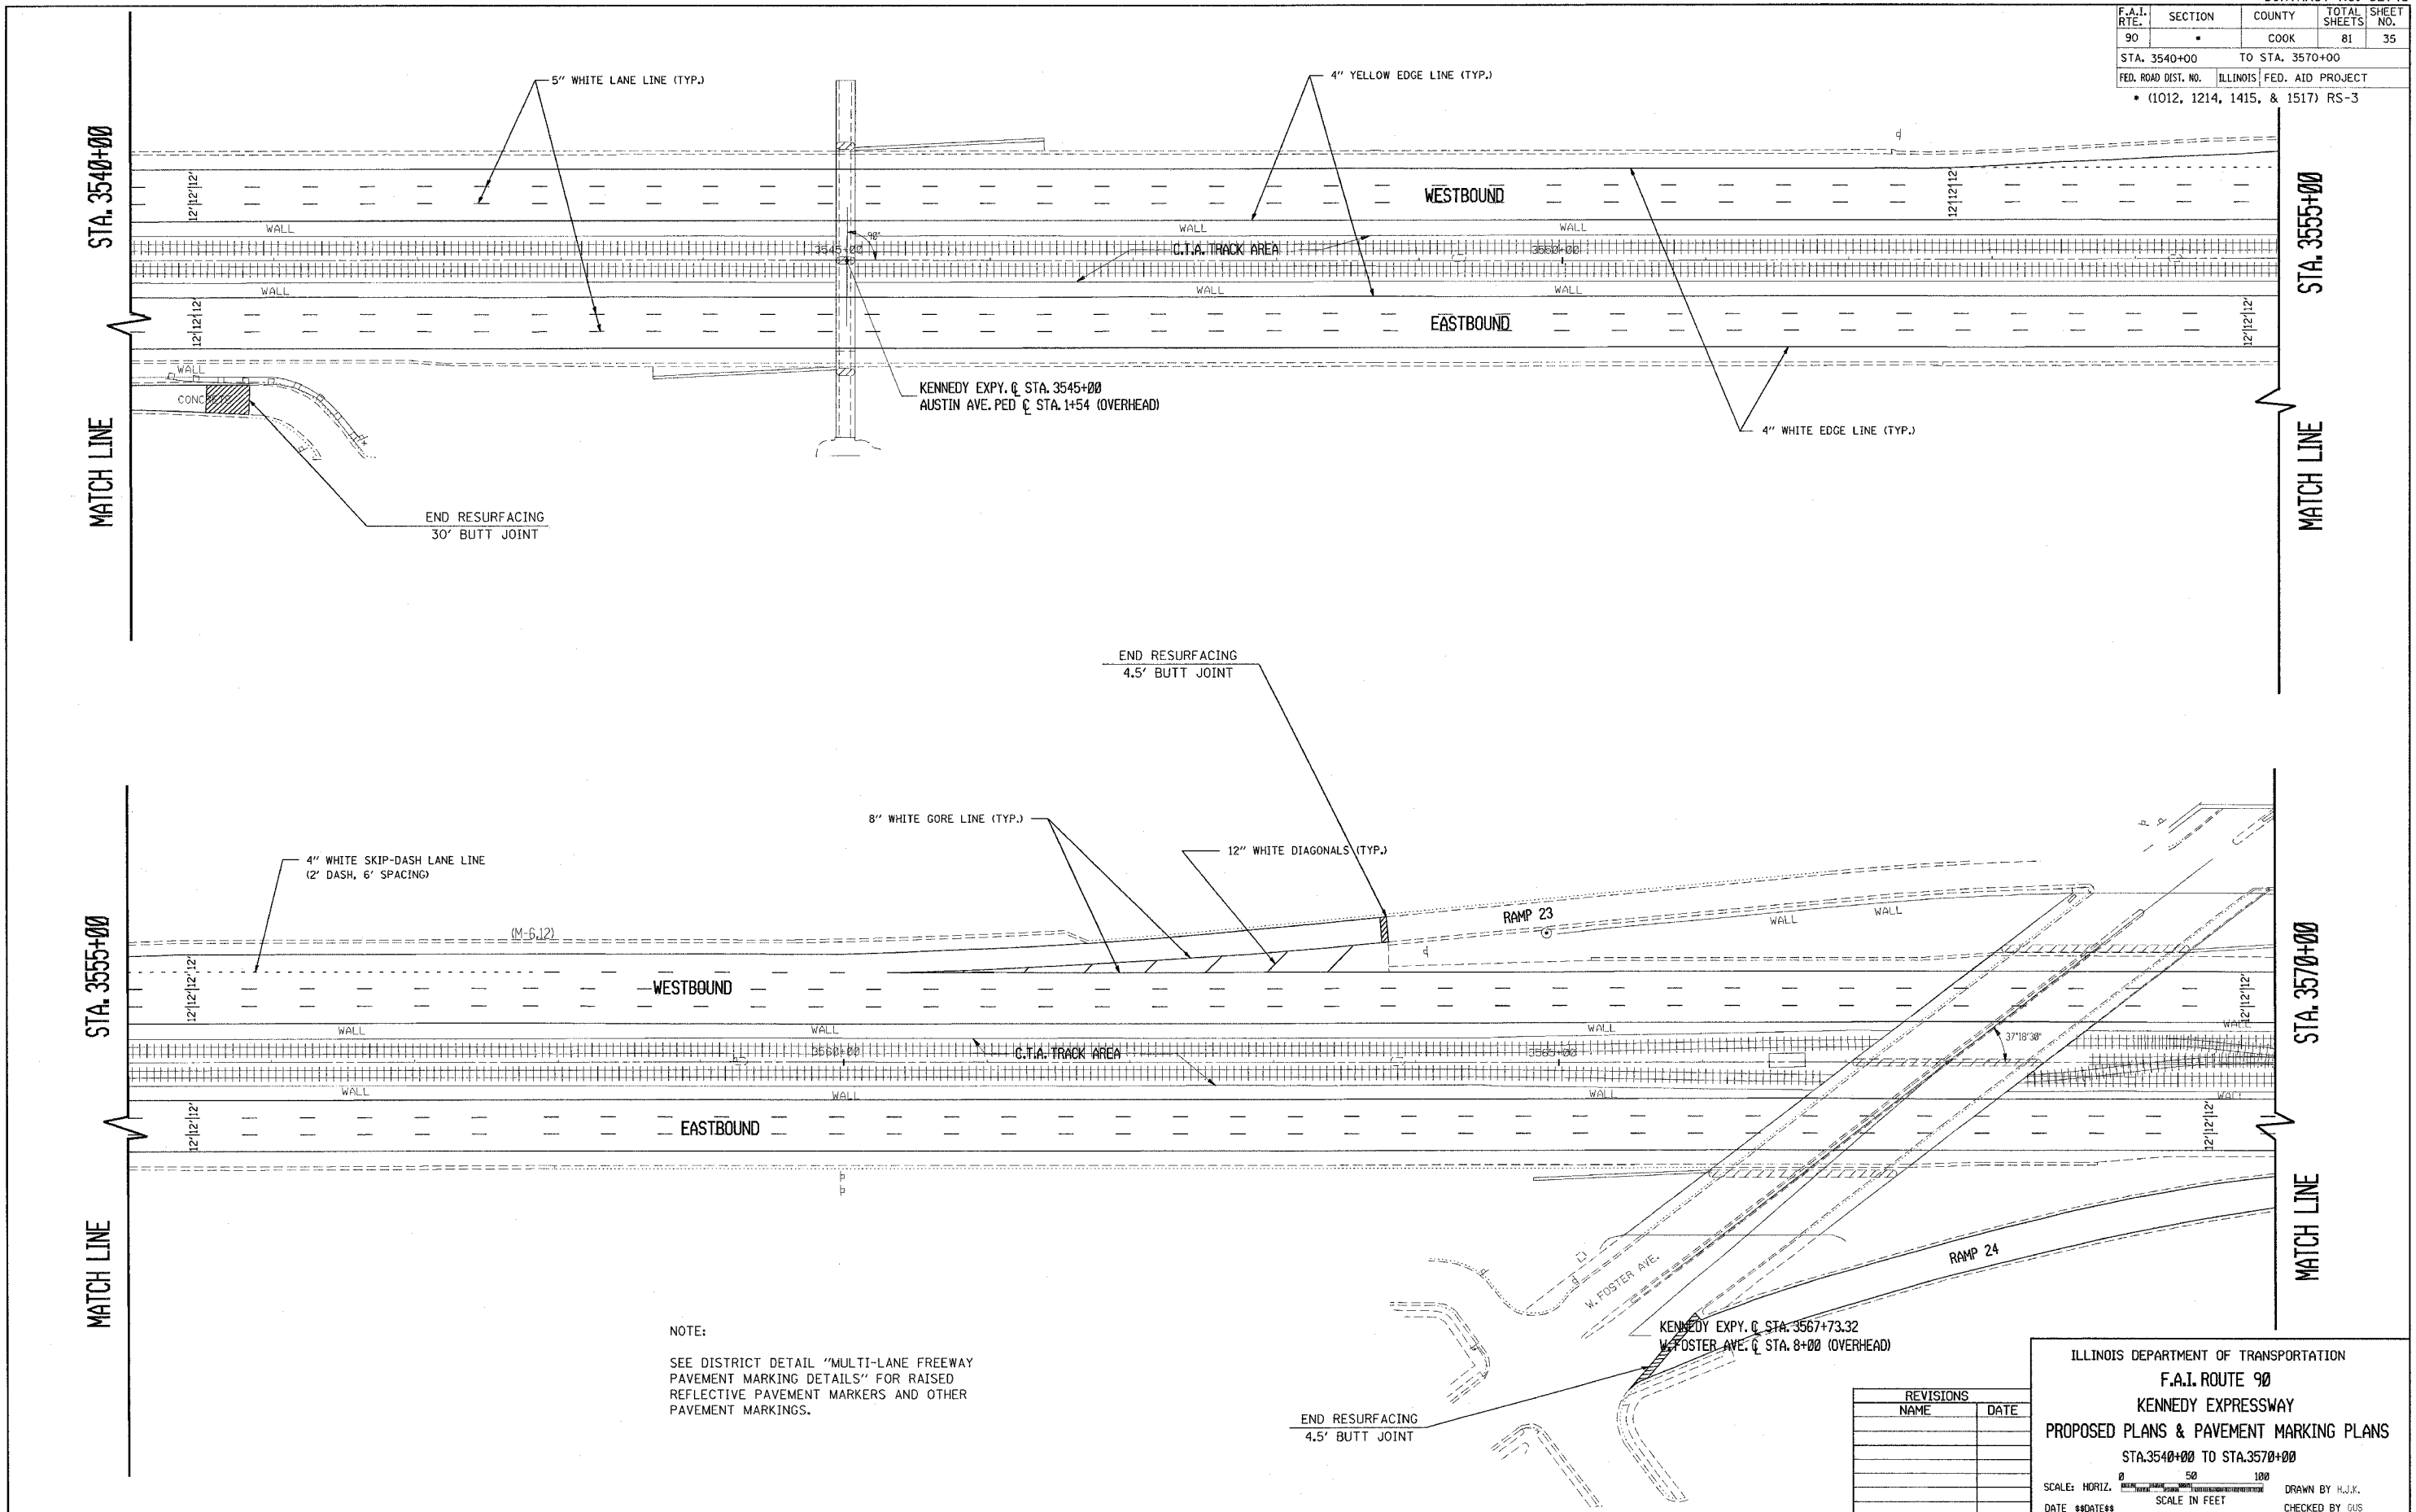

STA. 3540+00

MATCH LINE

STA. 3555+00

MATCH LINE

STA. 3555+00

MATCH LINE

STA. 3570+00

MATCH LINE

NOTE:  
SEE DISTRICT DETAIL "MULTI-LANE FREEWAY PAVEMENT MARKING DETAILS" FOR RAISED REFLECTIVE PAVEMENT MARKERS AND OTHER PAVEMENT MARKINGS.

REVISIONS	
NAME	DATE

ILLINOIS DEPARTMENT OF TRANSPORTATION  
**F.A.I. ROUTE 90**  
**KENNEDY EXPRESSWAY**  
**PROPOSED PLANS & PAVEMENT MARKING PLANS**  
 STA. 3540+00 TO STA. 3570+00  
 SCALE: HORIZ. SCALE IN FEET  
 DRAWN BY H.J.K.  
 CHECKED BY GUS