
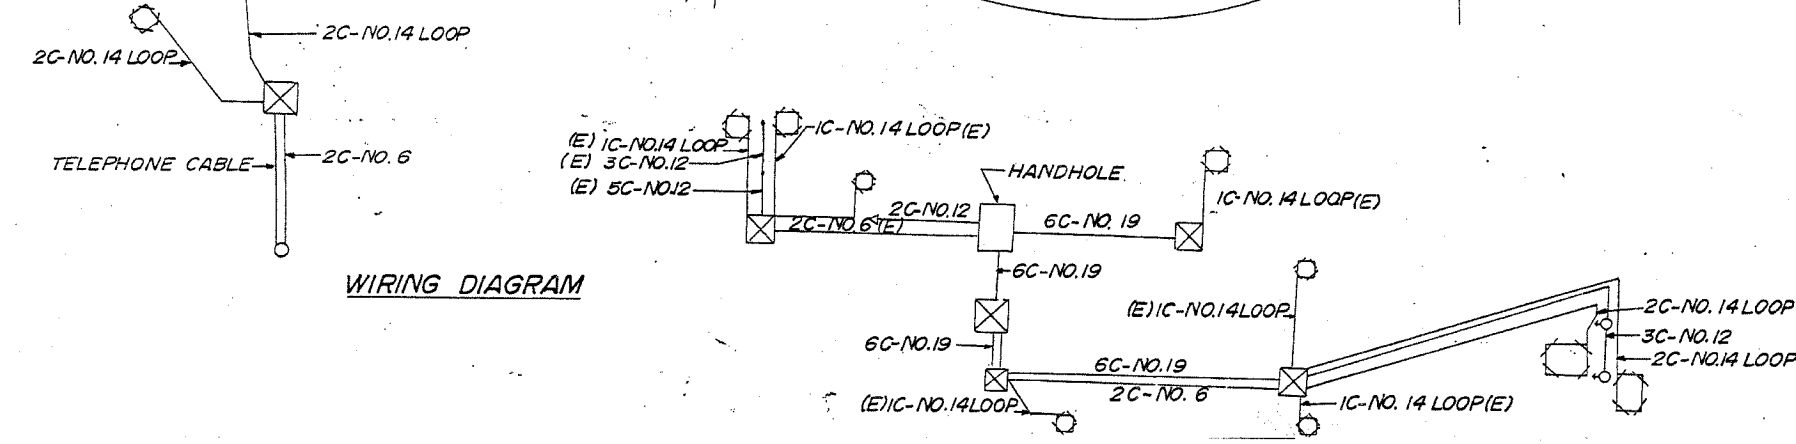


F.A.I. RTE.	SECTION	COUNTY	TOTAL SHEETS	SHEET NO.
90		COOK	81	46
STA.	TO STA.		FED. AID PROJECT	
FED. ROAD DIST. NO. 1		ILLINOIS	• (1012, 1214, 1415, & 1517) RS-3	

62746

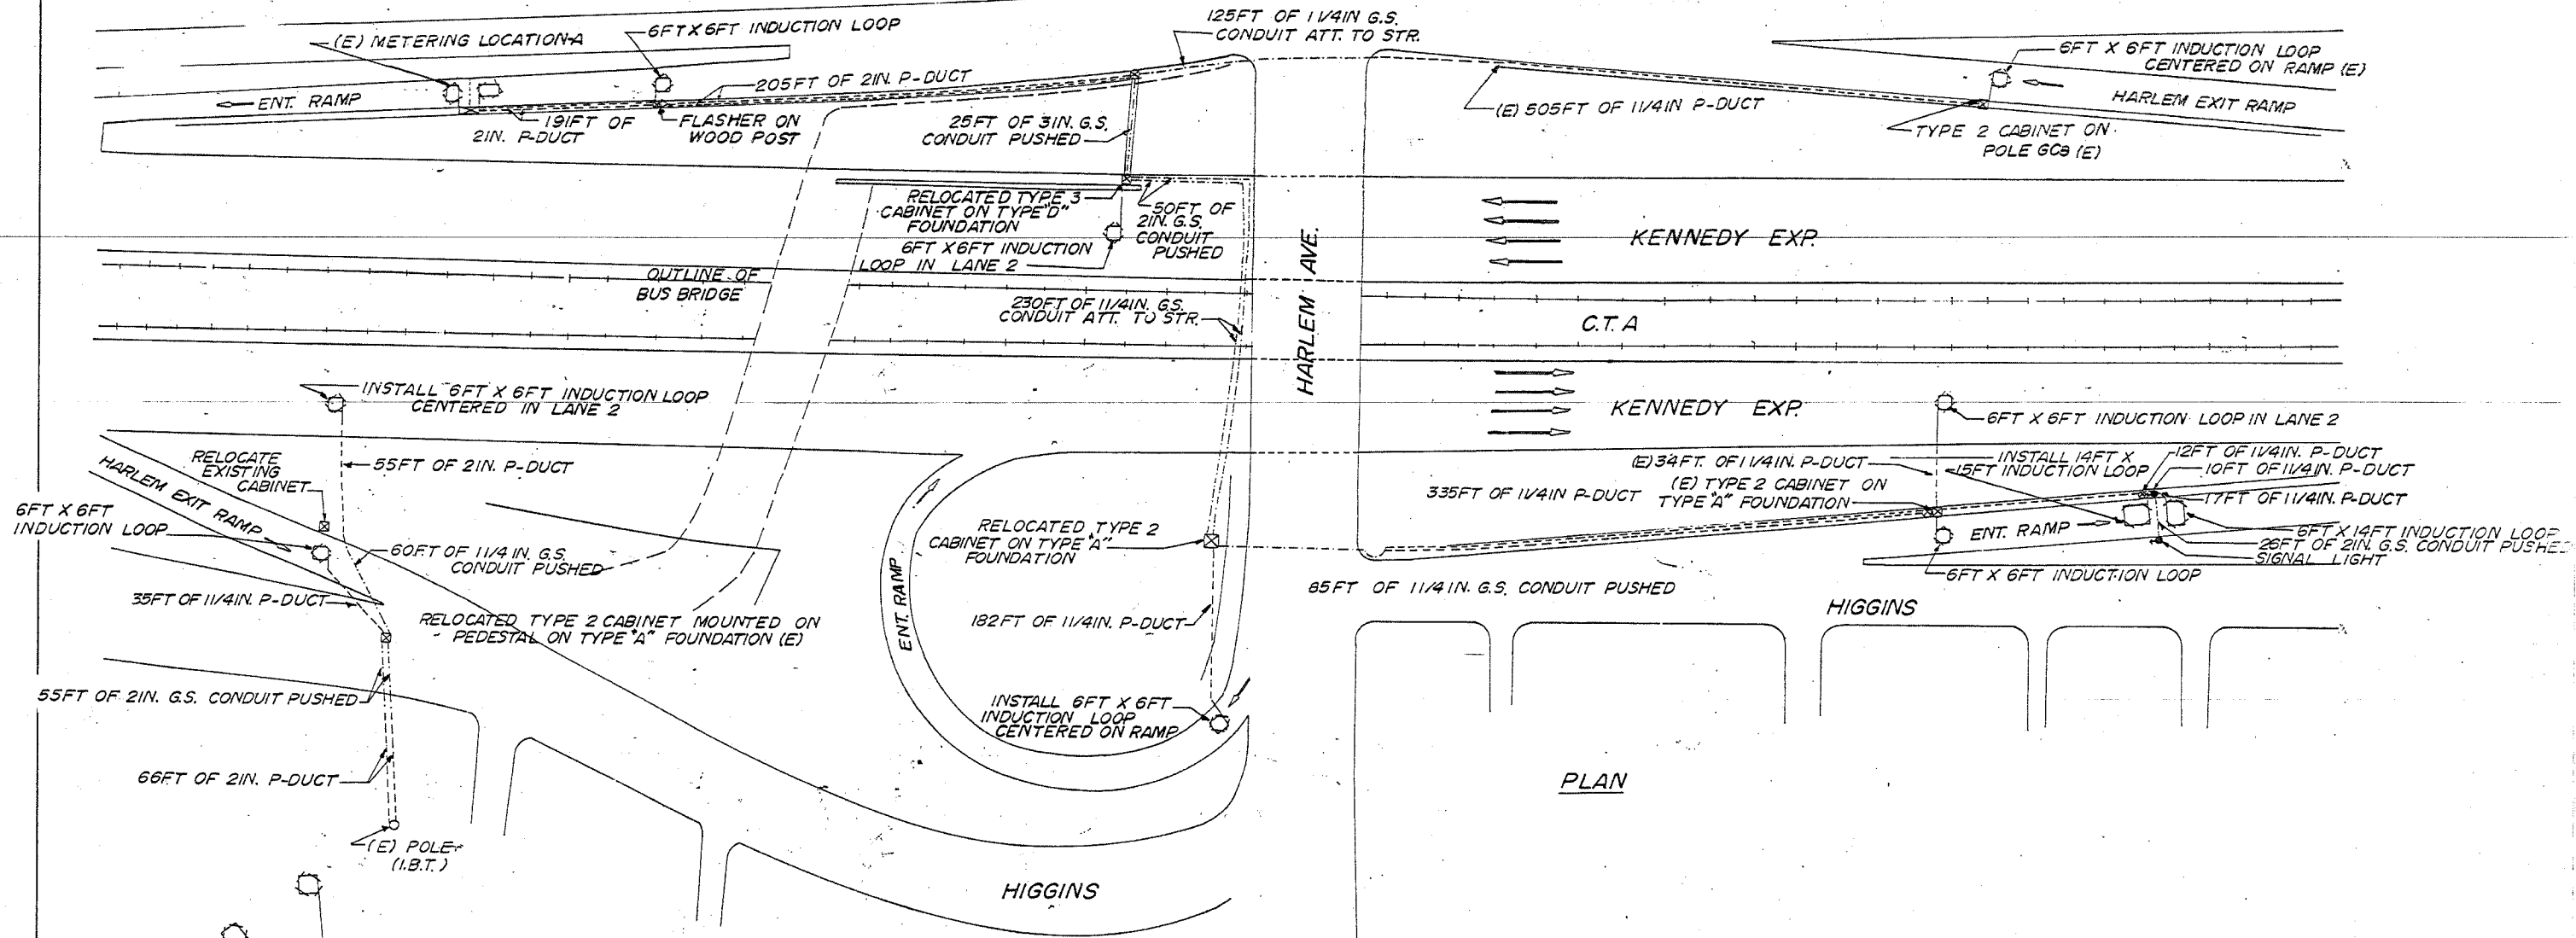

- LEGEND**
- INDUCTION LOOP
  - CABINET
  - HANDHOLE
  - SERVICE INSTALLATION
  - DUCT
  - CONDUIT
  - FLASHER
  - METERING SIGNAL
  - FENCE
  - (E) EXISTING

FOR INFORMATION ONLY

REVISIONS	
NAME	DATE

ILLINOIS DEPARTMENT OF TRANSPORTATION

F.A.I. ROUTE 90  
KENNEDY EXPRESSWAY  
INDUCTION LOOP PLANS  
HARLEM AVENUE

SCALE: VERT. NONE  
HORIZ. DATE 04/05/2004

DRAWN BY  
CHECKED BY

19:36:42 04/05/2004

04/05/2004  
c:\p\project\112080\112080\100032