


F.A.I. RTE.	SECTION	COUNTY	TOTAL SHEETS	SHEET NO.
90		COOK	81	50
STA.	TO STA.		FED. ROAD DIST. NO. 1 ILLINOIS	
			FED. AID PROJECT	
• (1012, 1214, 1415, & 1517) RS-3				

62746

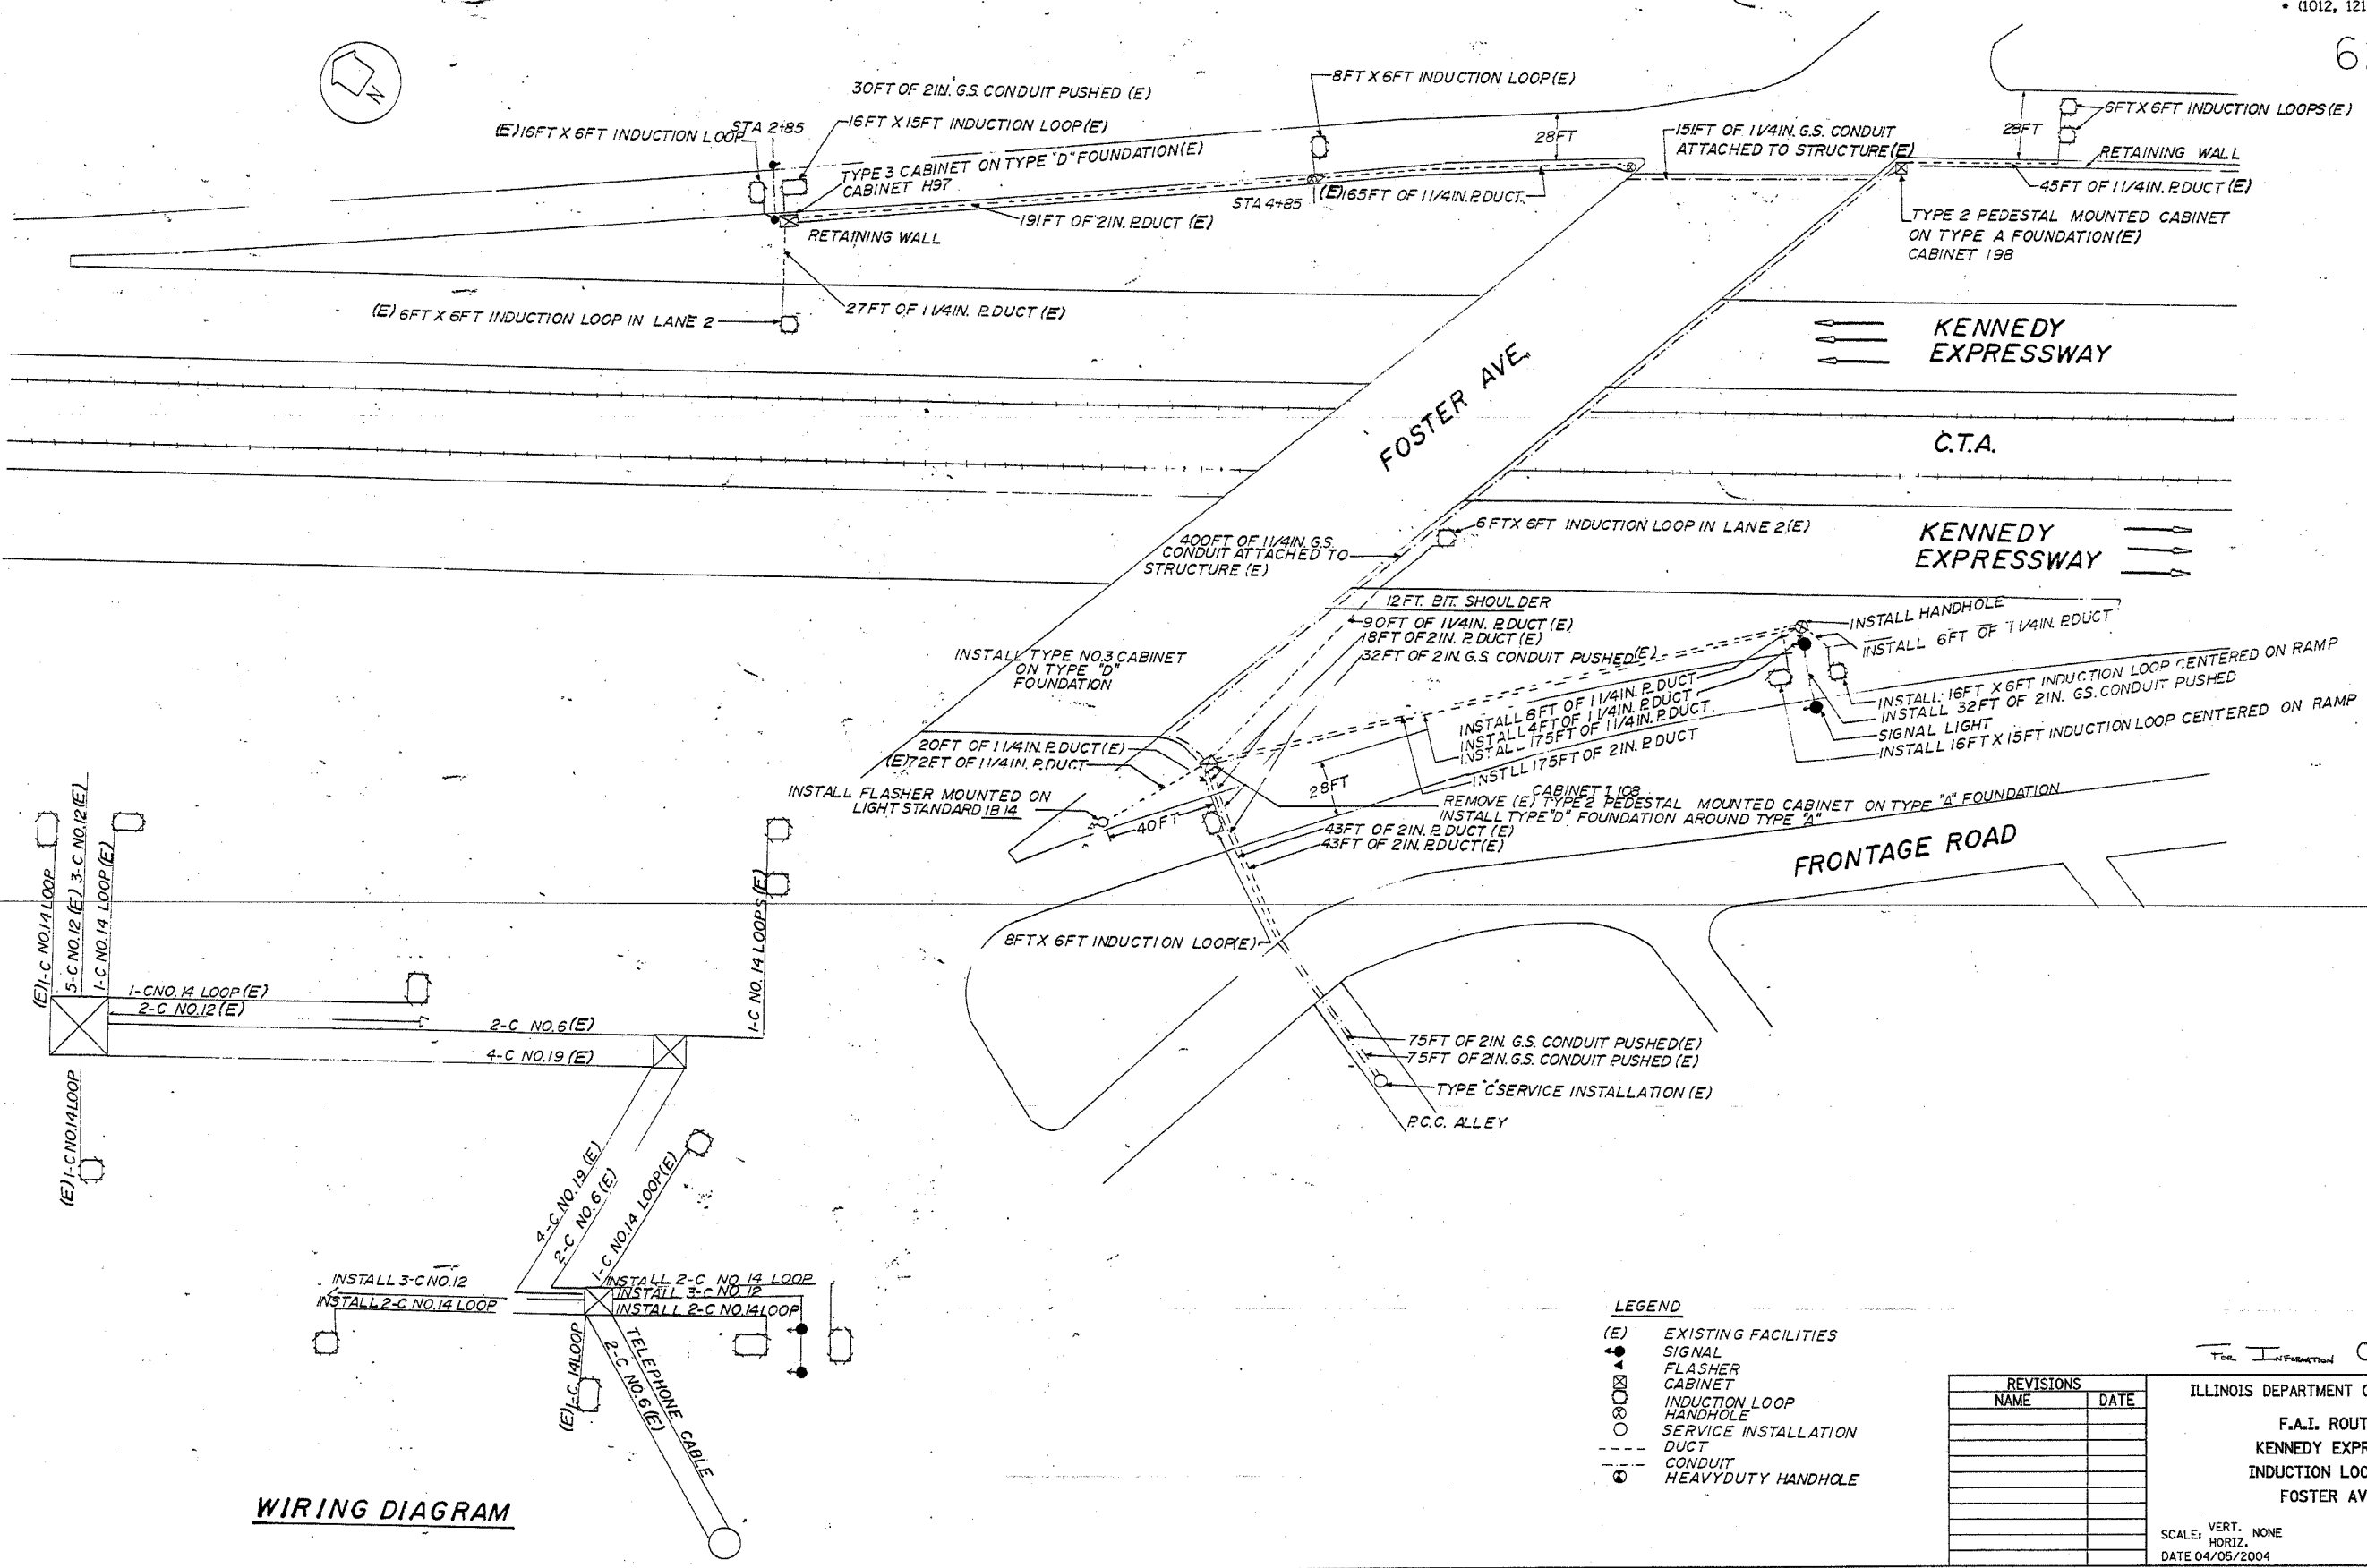

**WIRING DIAGRAM**

- LEGEND**
- (E) EXISTING FACILITIES
  - SIGNAL
  - FLASHER
  - CABINET
  - INDUCTION LOOP
  - HANDHOLE
  - SERVICE INSTALLATION
  - DUCT
  - CONDUIT
  - HEAVYDUTY HANDHOLE

REVISIONS	
NAME	DATE

FOR INFORMATION ONLY

ILLINOIS DEPARTMENT OF TRANSPORTATION

F.A.I. ROUTE 90  
KENNEDY EXPRESSWAY  
INDUCTION LOOP PLANS  
FOSTER AVENUE

SCALE: VERT. NONE  
HORIZ. DATE 04/05/2004

DRAWN BY  
CHECKED BY

9:37:45 04/05/2004

04/05/2004  
c:\projects\9012080\fig\120804.doc.m32