


F.A.I. RTE.	SECTION	COUNTY	TOTAL SHEETS	SHEET NO.
90		COOK	81	54
STA.	TO STA.			
FED. ROAD DIST. NO. 1	ILLINOIS	FED. AID PROJECT		
• (1012, 1214, 1415, & 1517) RS-3				

62746

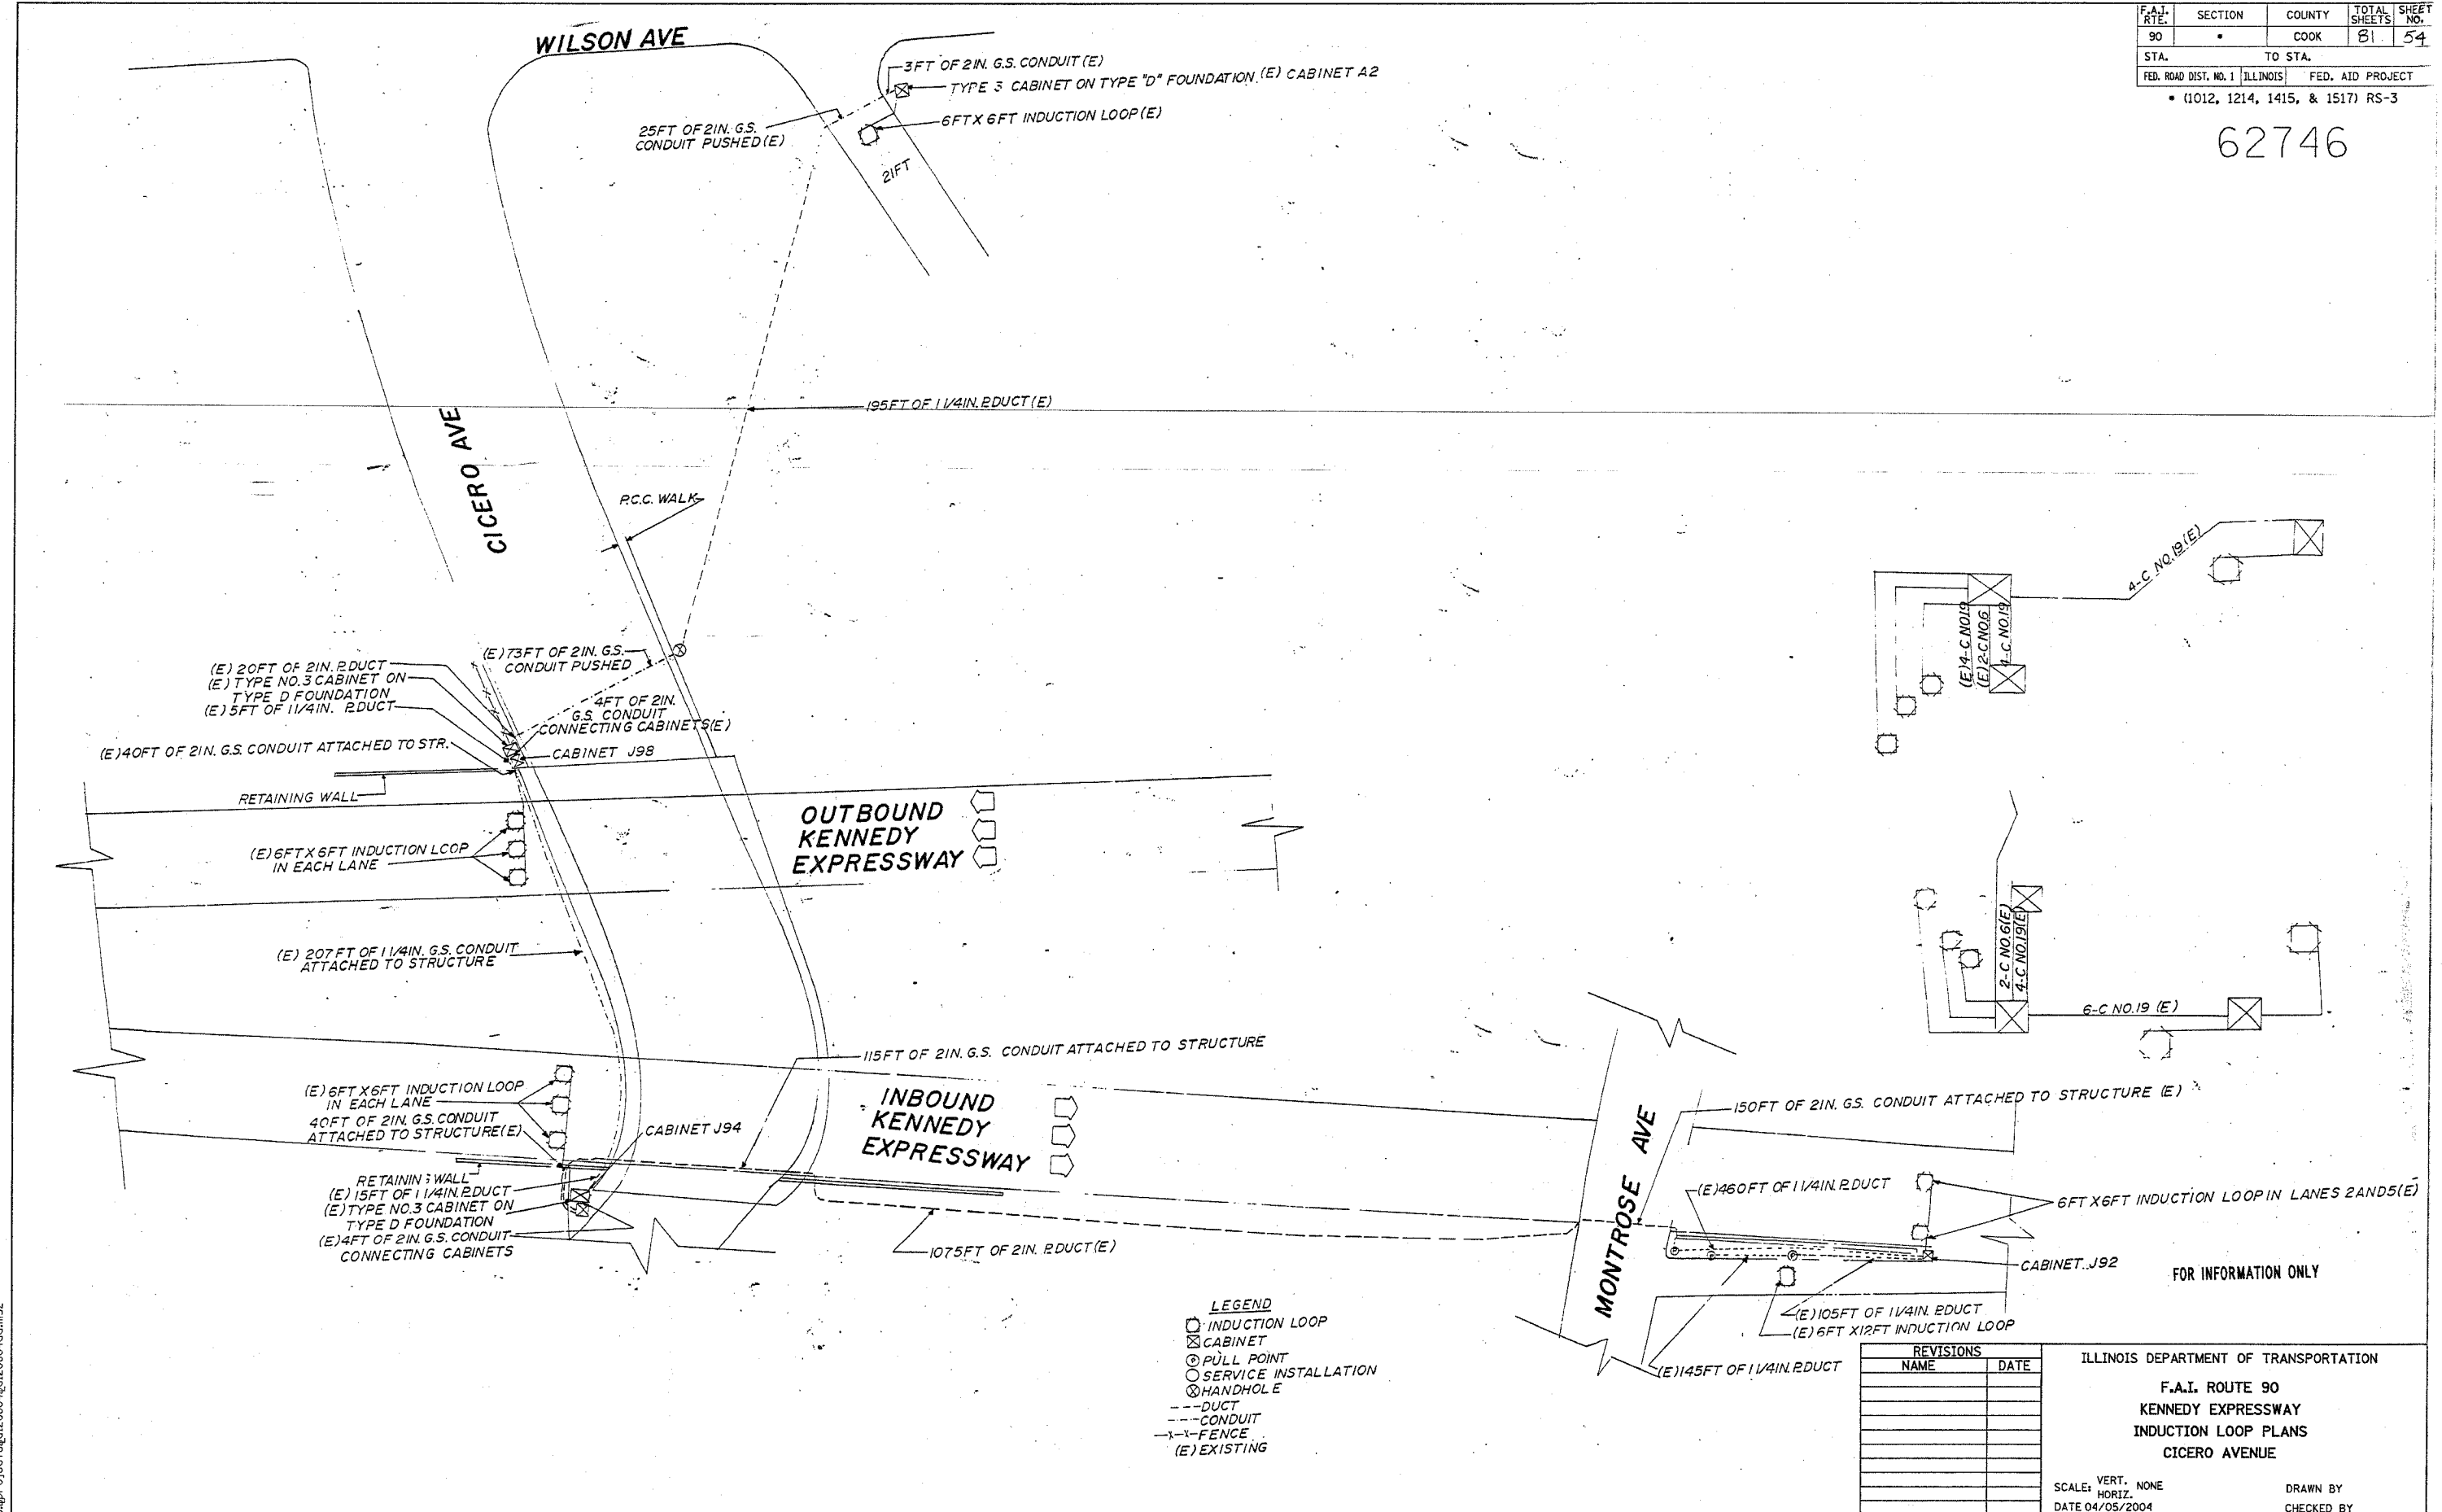

- LEGEND**
- INDUCTION LOOP
  - ⊗ CABINET
  - ⊙ PULL POINT
  - SERVICE INSTALLATION
  - ⊗ HANDHOLE
  - DUCT
  - - - CONDUIT
  - - - FENCE
  - (E) EXISTING

FOR INFORMATION ONLY

REVISIONS	
NAME	DATE

ILLINOIS DEPARTMENT OF TRANSPORTATION  
**F.A.I. ROUTE 90**  
**KENNEDY EXPRESSWAY**  
**INDUCTION LOOP PLANS**  
**CICERO AVENUE**

SCALE: VERT. NONE  
 HORIZ. DATE 04/05/2004

DRAWN BY  
 CHECKED BY

19:38:55 04/05/2004

04/05/2004  
 c:\p\proj\040504\040504\040504.dwg