


F.A.I. RTE.	SECTION	COUNTY	TOTAL SHEETS	SHEET NO.
90		COOK	81	79
STA.		TO STA.		
FED. ROAD DIST. NO. 1 ILLINOIS		FED. AID PROJECT		
• (1012, 1214, 1415, & 1517) RS-3				

62746

SYM. ABOUT $\text{\textcircled{C}}$ (TYP)

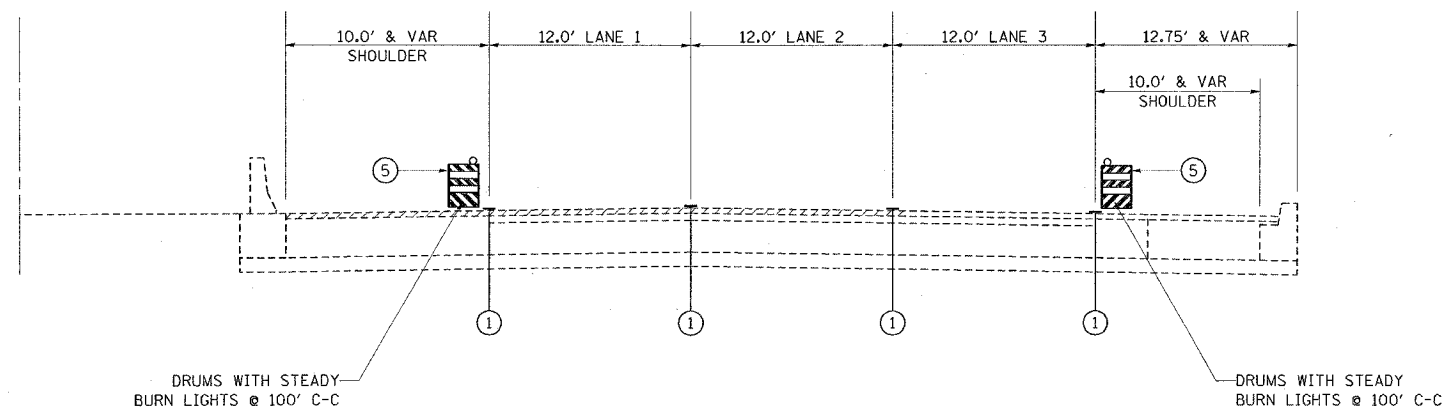

OPERATION ONE
MILL (1 $\frac{3}{4}$ "') LANES 1, 2, 3, & MILL (1 $\frac{1}{2}$ "') BOTH SHOULDERS

LEGEND


- ① EXISTING PAVEMENT MARKING
- ② EPOXY PAVEMENT MARKING, LINE 5" (10' DASH - 30' SKIP)
- ③ PERMANENT PAVEMENT MARKING
- ④ DRUMS @ 100' C-C

- BITUMINOUS SURFACE REMOVAL (1 $\frac{3}{4}$ "')
- PROPOSED BITUMINOUS BINDER COURSE (1 $\frac{3}{4}$ "')
- PROPOSED BITUMINOUS SURFACE COURSE (1 $\frac{3}{4}$ "')

NOTES:

1. GRADE DIFFERENTIAL BETWEEN LANES SHALL NOT EXCEED 1 $\frac{3}{4}$ "
2. SEE DETAIL TC-12 (SHEET 65 & 66) FOR PAVEMENT MARKING AT GORE AREAS.
3. REMOVAL OF TEMPORARY PAVEMENT MARKING WHEN REQUIRED SHALL BE PAID FOR AS WORK ZONE PAVEMENT MARKING REMOVAL.

SYM. ABOUT $\text{\textcircled{C}}$ (TYP)

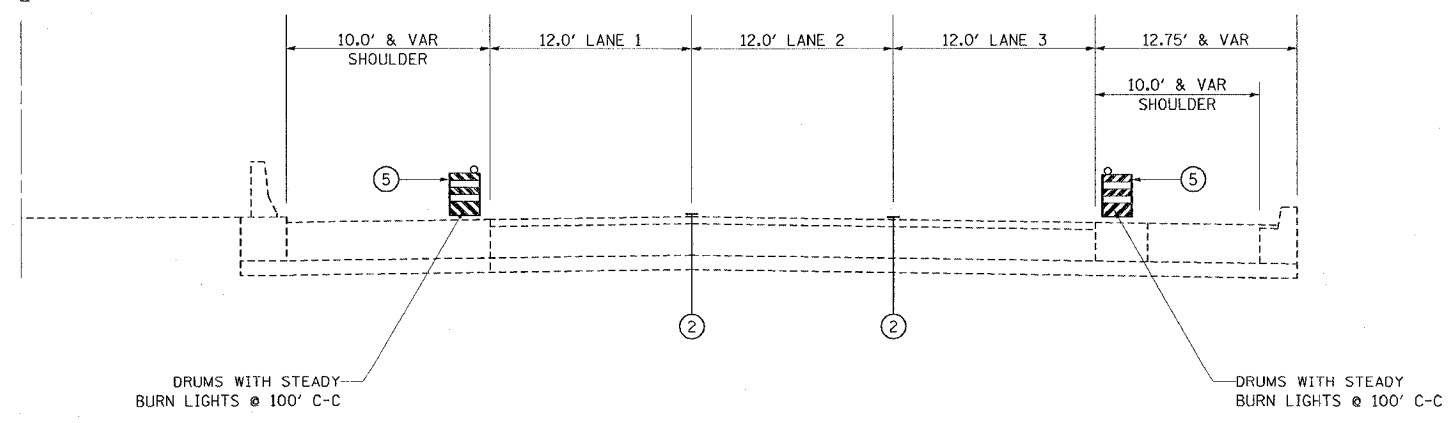

OPERATION TWO
PATCH LANES 1, 2 & 3

REVISIONS	
NAME	DATE

ILLINOIS DEPARTMENT OF TRANSPORTATION

F.A.I. ROUTE 90
SEQUENCE
OF OPERATIONS

SCALE: VERT. NONE
HORIZ. DATE 2/8/2006

DRAWN BY
CHECKED BY

2/8/2006
c:\p\proj\sect\120804\120804cam32

2/8/2006