
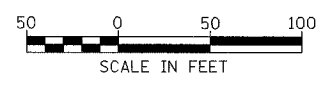
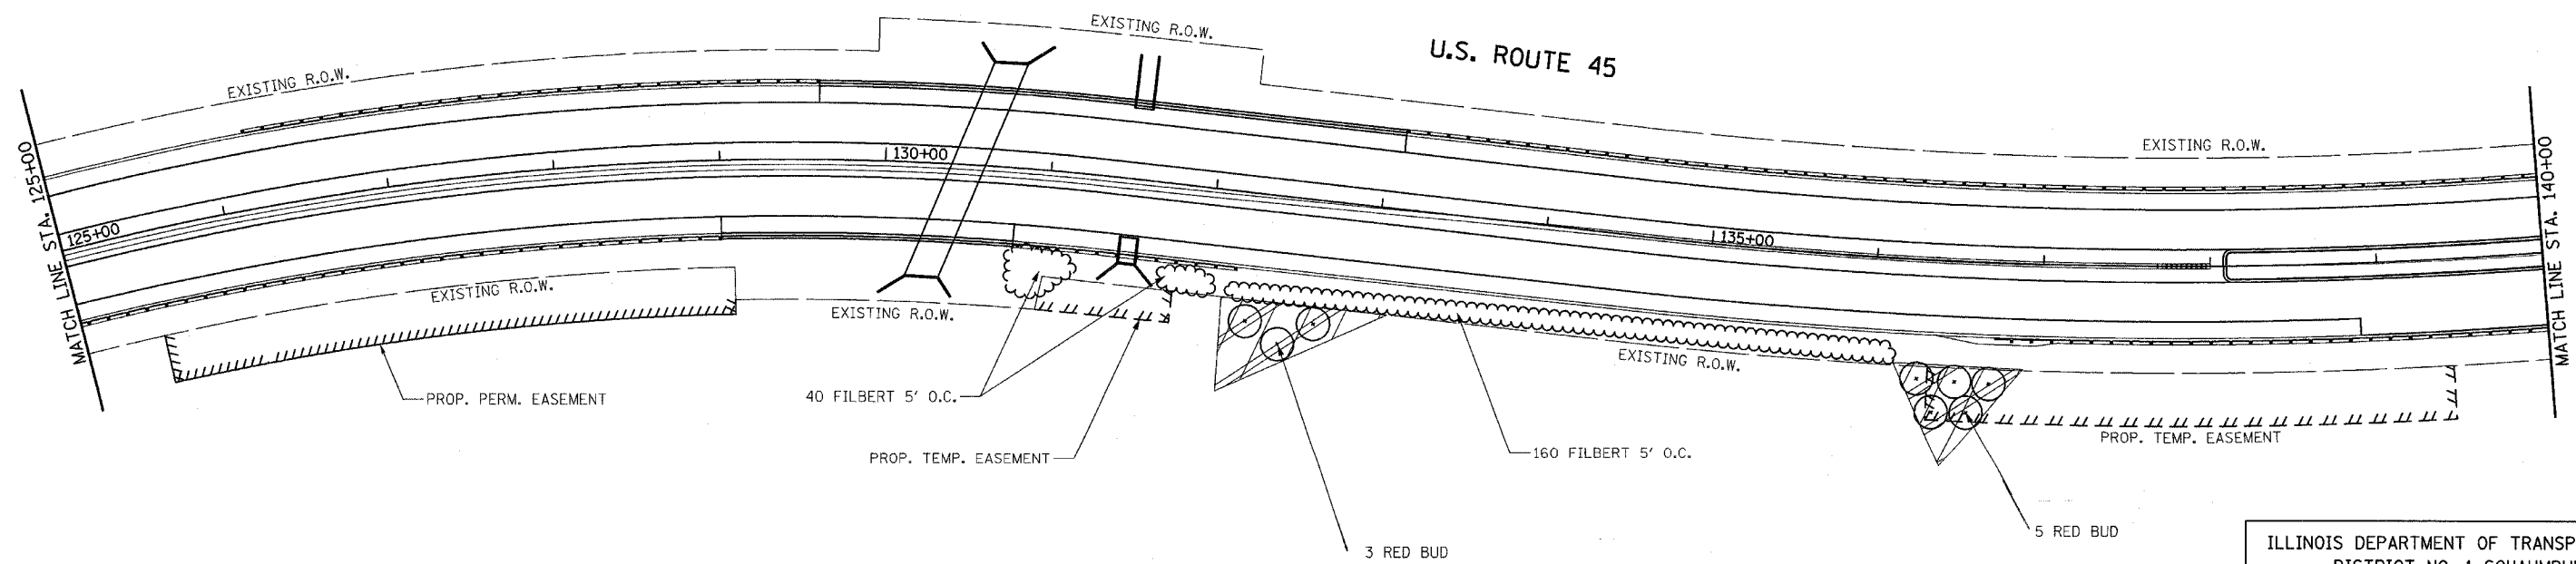
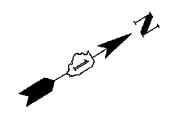


DP RTE.	SECTION	COUNTY	TOTAL SHEETS	SHEET NO.
330 (102 & 102X) LS		COOK	14	5
STA.	115+00	TO STA.	140+00	
FED. ROAD DIST. NO. 1	ILLINOIS	FED. AID PROJECT		

D-91-227-05

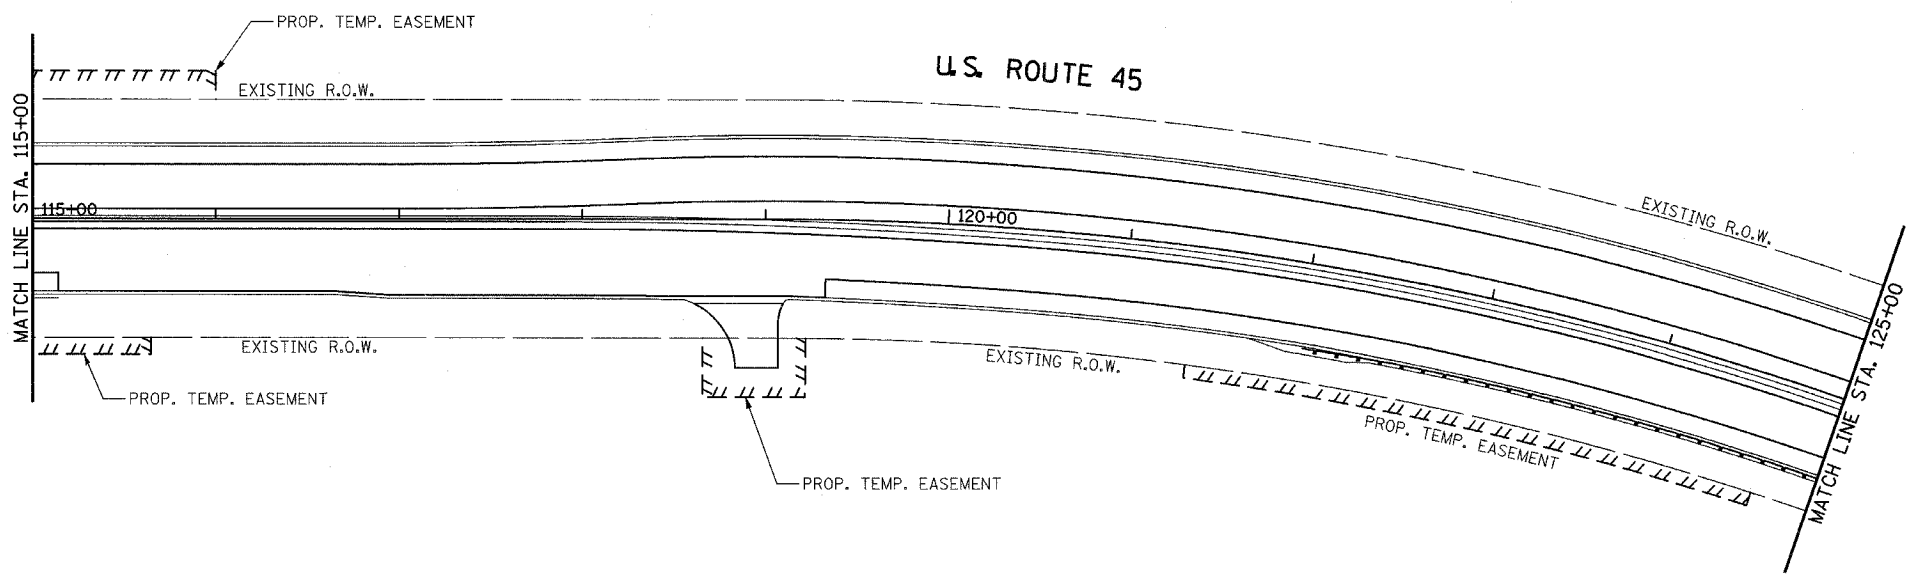

ILLINOIS DEPARTMENT OF TRANSPORTATION
DISTRICT NO. 1 SCHAUMBURG
LANDSCAPING PLAN
U.S. ROUTE 45
SCALE AS SHOWN
DATE OCT 25, 2005
DRAWN BY BSB
CHECKED BY CES