


CONTRACT NO. 64858				
F.A.P. RTE.	SECTION	COUNTY	TOTAL SHEETS	SHEET NO.
553	125VBR-1	DEKALB	55	13
STA. 29+00		TO STA. 32+76.62		
FED. ROAD DIST. NO. - ILLINOIS FED. AID PROJECT				

PLAN	SURVEYED	DATE
NO.	BY	
	PLOTTED	
	CHECKED	
	BY	
	DATE	



PROFILE	SURVEYED	DATE
NO.	BY	
	PLOTTED	
	CHECKED	
	BY	
	DATE	

PLOT DATE = 12/28/95
 FILE NAME = P22-DRT
 PLOT SCALE = 1" = 20'
 USER NAME = CHMS

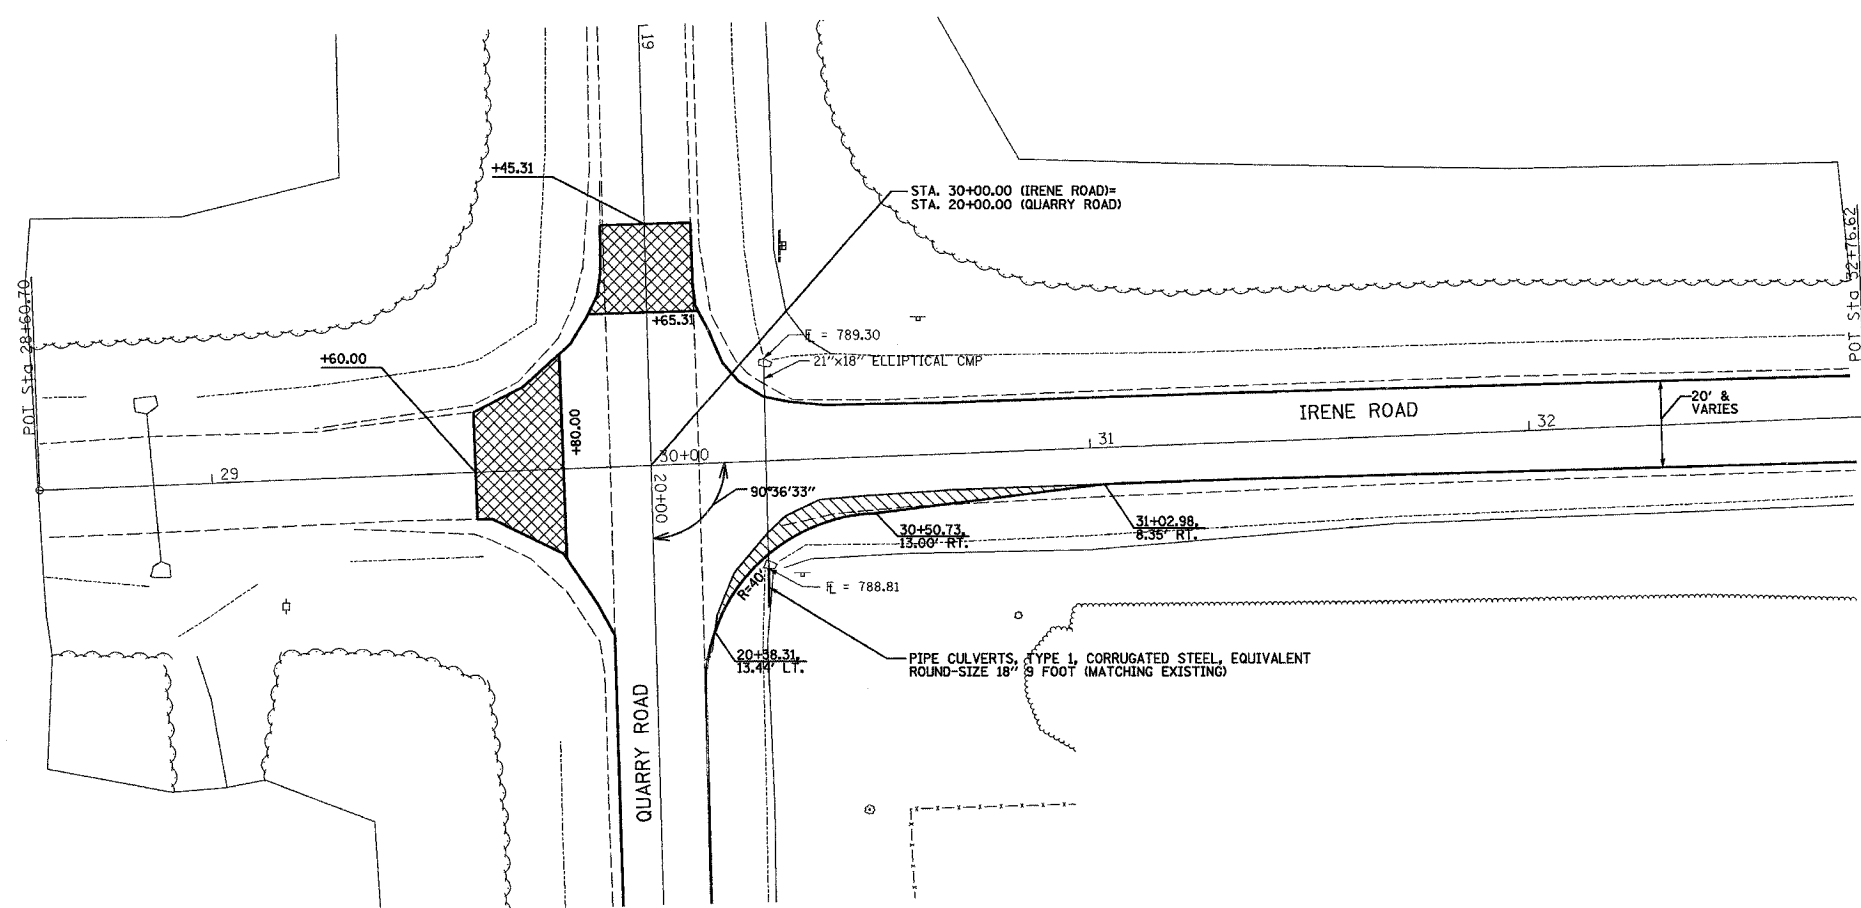

LEGEND

- BITUMINOUS SURFACE REMOVAL BUTT JOINT
- PAVEMENT WIDENING SEE DETAIL ON SHEET 4

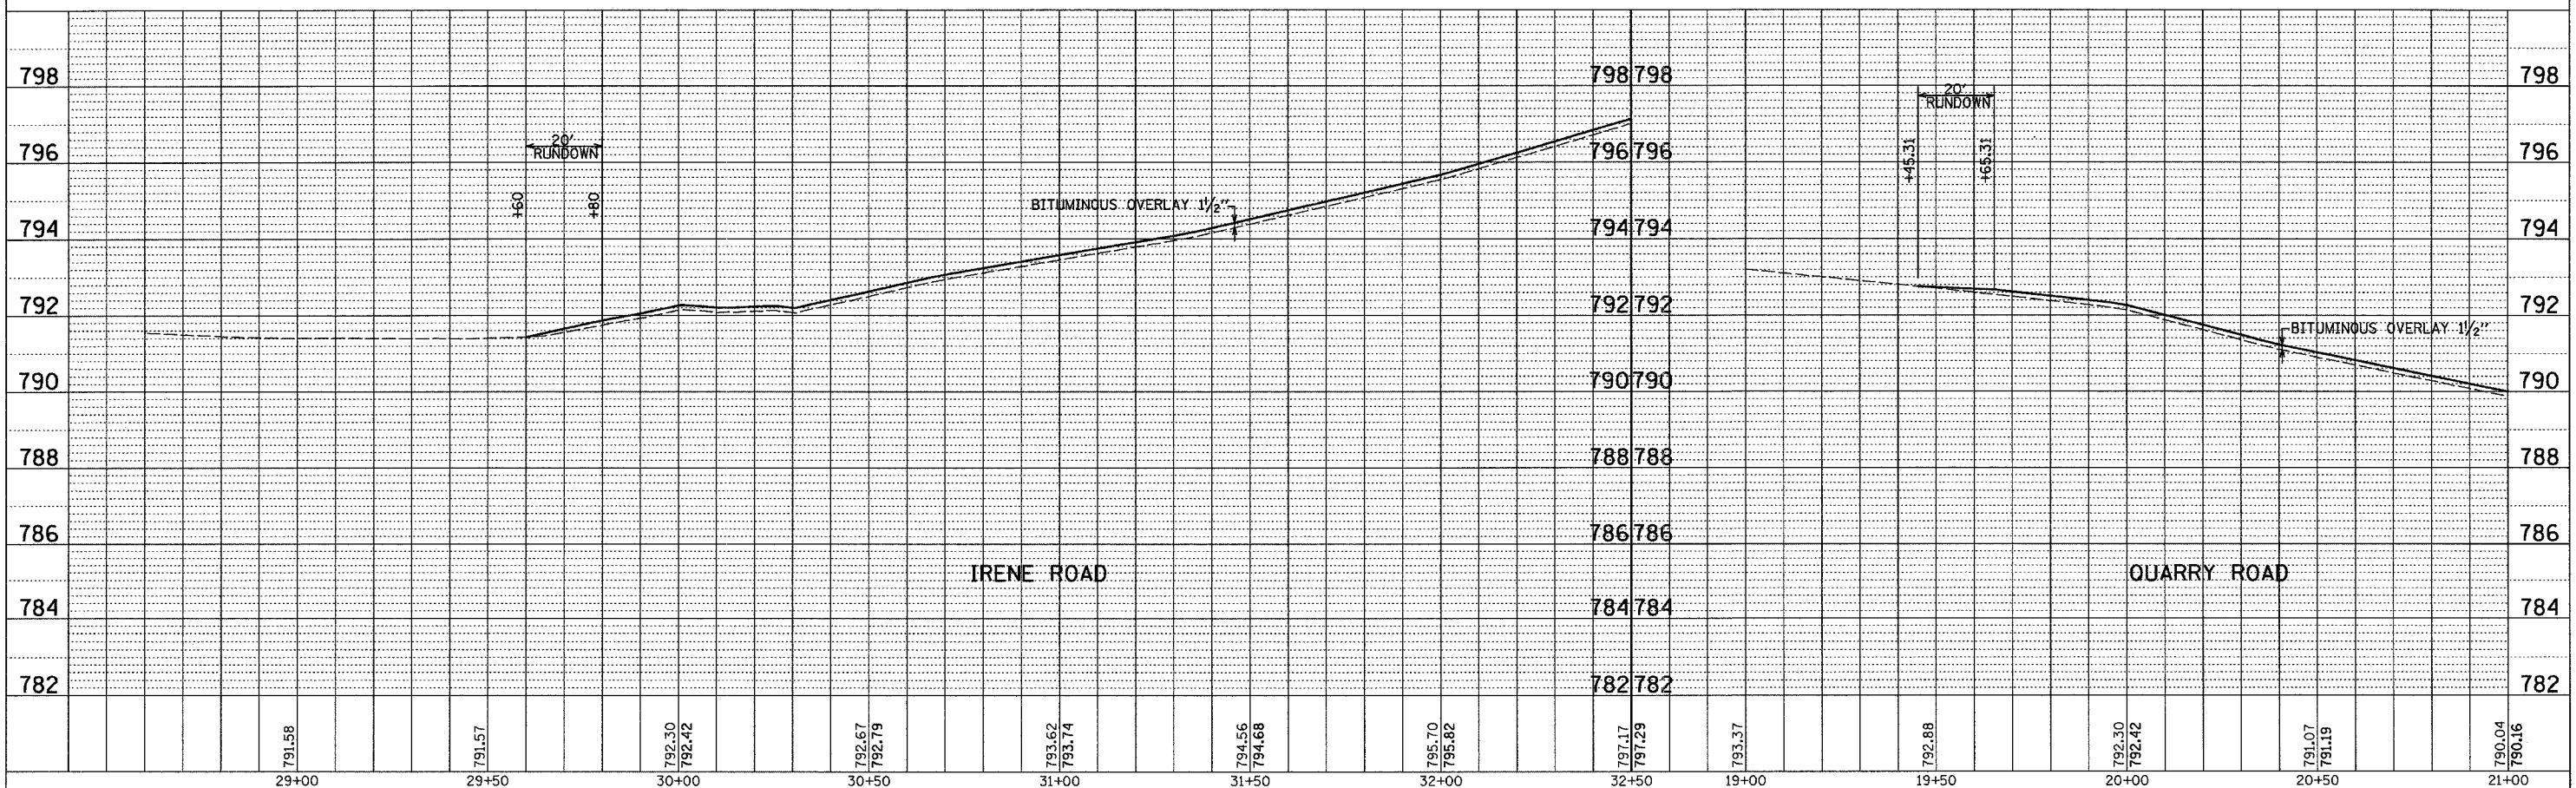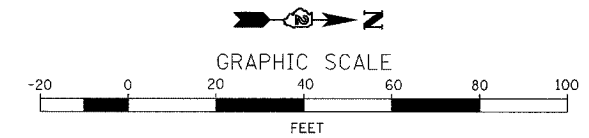

QUARRY ROAD AND IRENE ROAD