


**DECK PLAN**

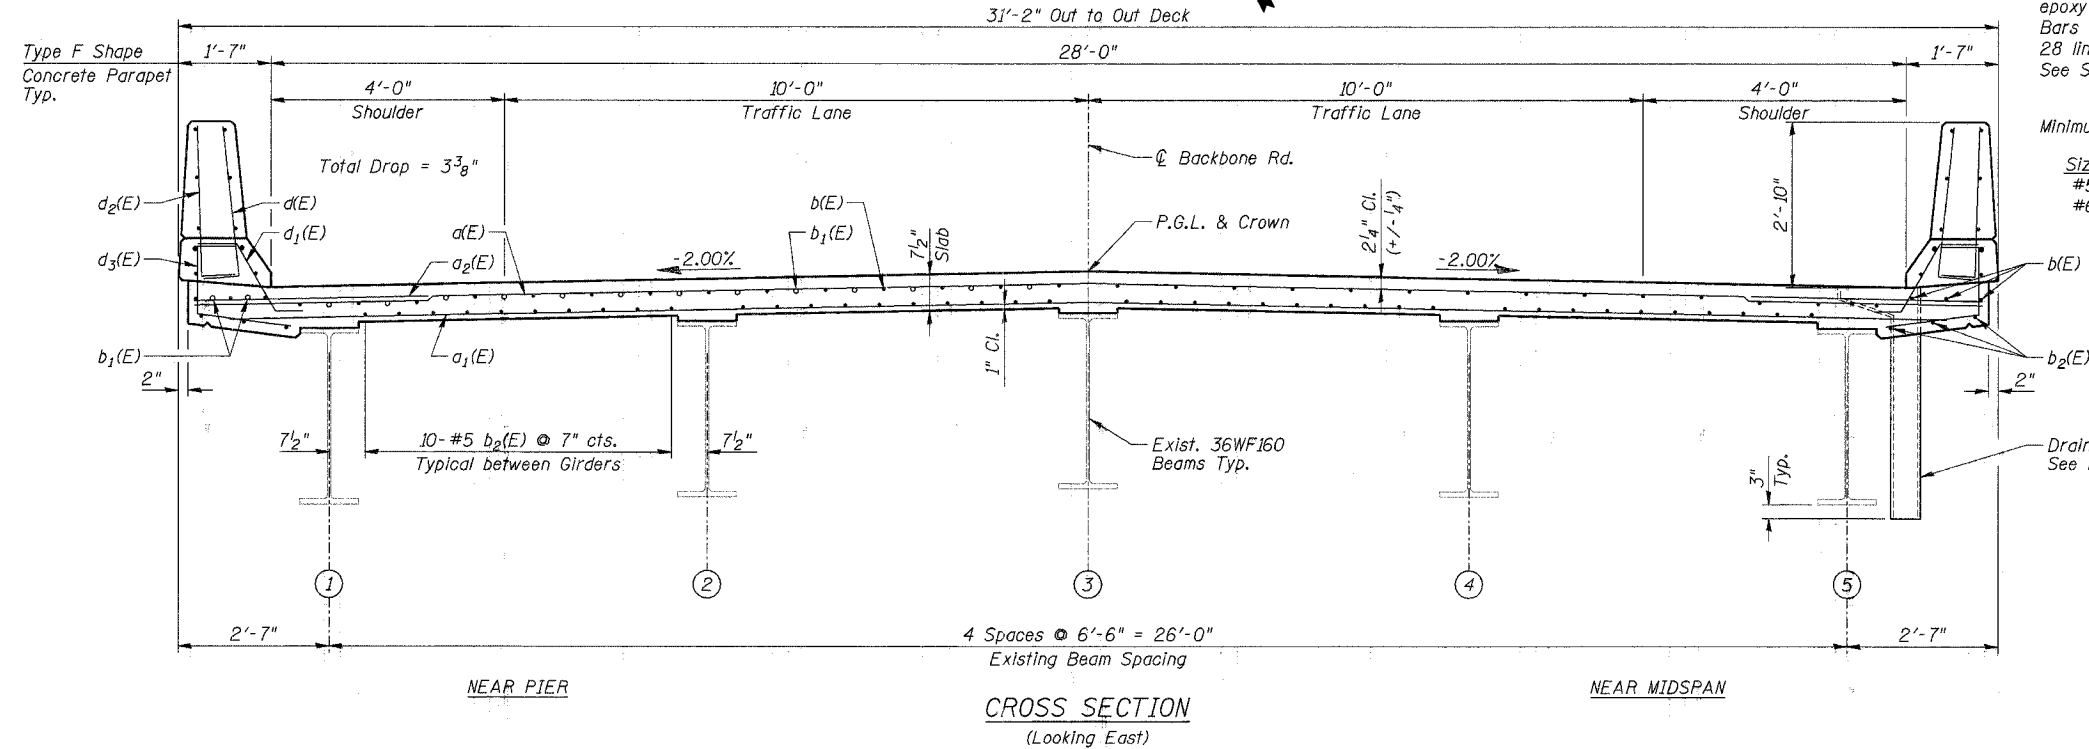

**Notes:**  
 See Sheet 7 of 12 for superstructure details and Bill of Material.  
 Reinforcement bars designated (E) shall be epoxy coated.  
 Bars indicated thus 28 x 11-#5 etc. indicates 28 lines of bars with 11 lengths per line.  
 See Sheet 7 of 12 for Sections A-A, B-B and C-C.

Minimum Lap Length:

Size	Lap
#5	2'-2"
#6	2'-7"

DESIGNED	D.F.W.
CHECKED	J.A.Z.
DRAWN	B.S.S.
CHECKED	D.F.W.

**SUPERSTRUCTURE**  
 BACKBONE ROAD OVER I-80  
 F.A.I. ROUTE 80  
 SECTION (06-4HB-11D)  
 BUREAU COUNTY  
 STATION 2289+07.63 (F.A.I. 80)  
 S.N. 006-0116  
 DATE: JANUARY 30, 2006  
 GRAEF, ANHALT, SCHLOEMER & ASSOCIATES INC  
 CHICAGO ILLINOIS

S:\2006\04\2006\04\04-06\ms\structure\final\30-06-04-06-s05.dgn  
 02/08/2006 2:05:51 PM