



INSIDE FACE OF NORTH PARAPET ELEVATION

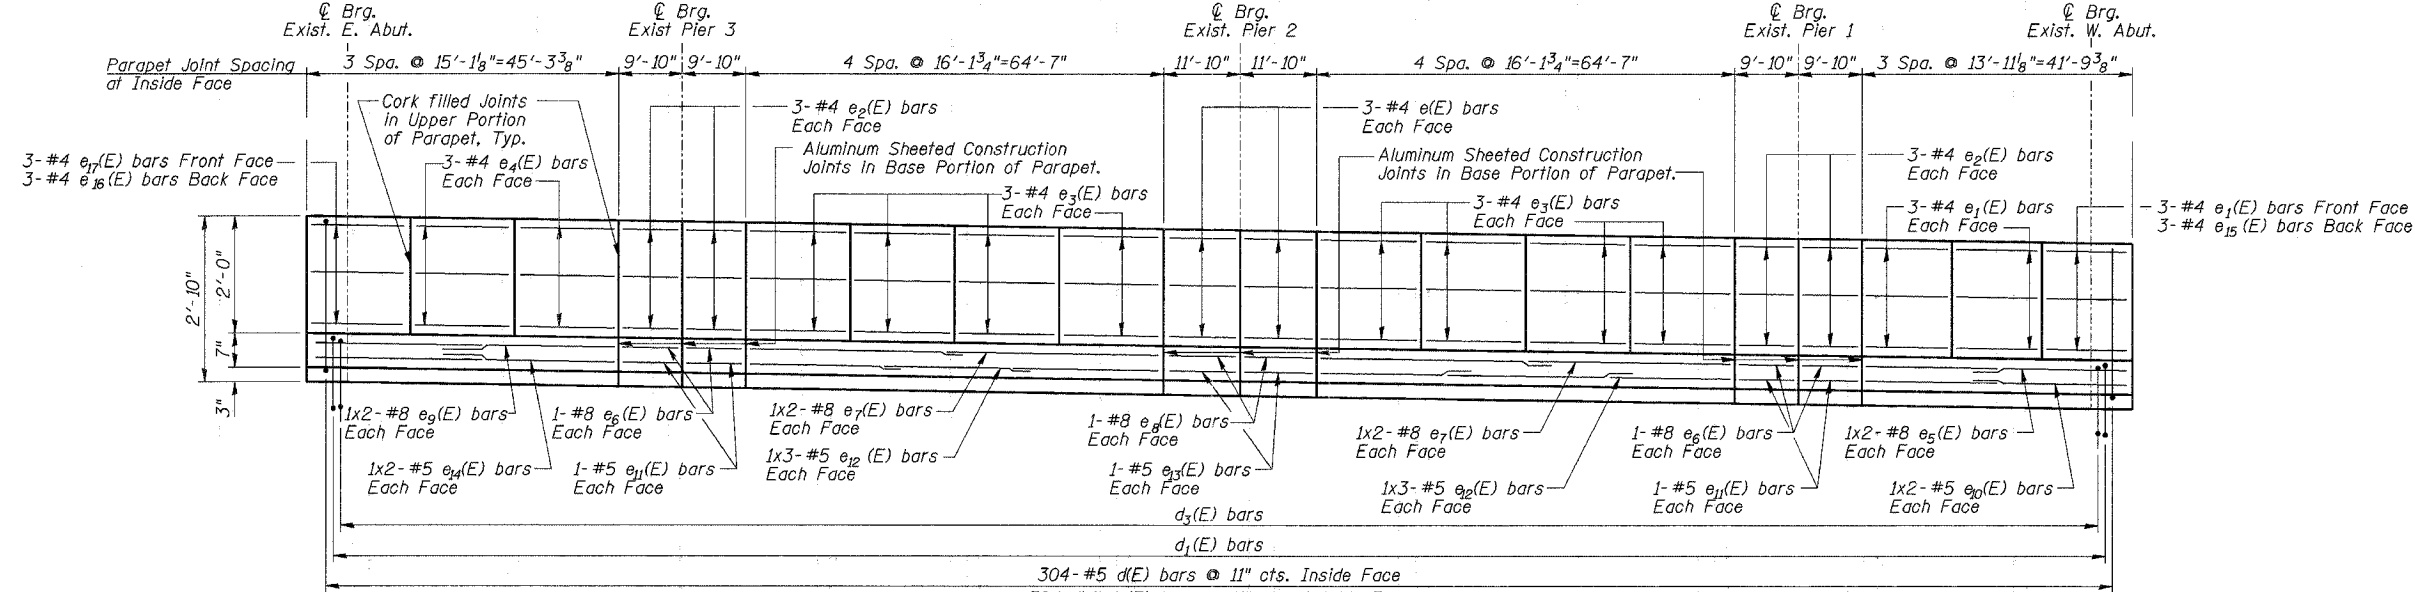

INSIDE FACE OF SOUTH PARAPET ELEVATION

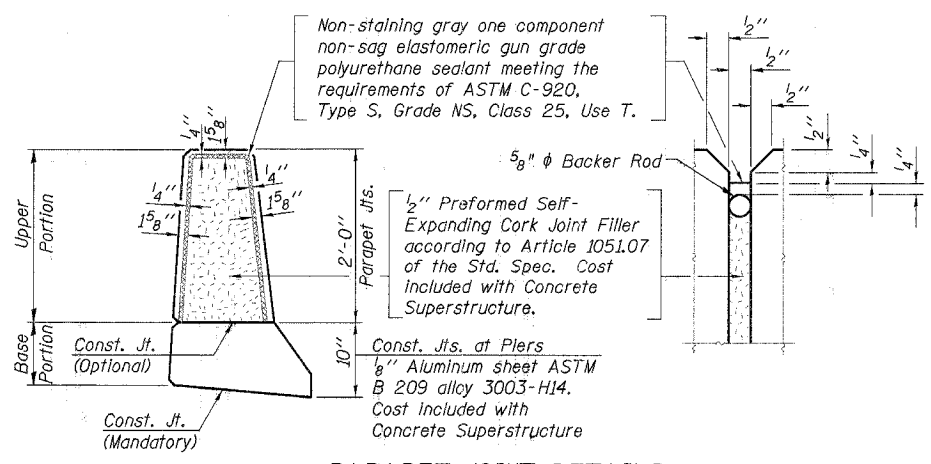

PARAPET JOINT DETAILS

Notes:
 See Sheet 7 of 12 for superstructure details and Bill of Material.
 Reinforcement bars designated (E) shall be epoxy coated.
 Bars indicated thus 28 x 11-#5 etc. indicates 28 lines of bars with 11 lengths per line.

Minimum Lap Length:	
Size	Lap
#4	1'-8"
#5	2'-2"
#6	2'-7"
#7	3'-5"
#8	4'-6"

SUPERSTRUCTURE DETAILS I
 BACKBONE ROAD OVER I-80
 F.A.I. ROUTE 80
 SECTION 106-4HB-1D
 BUREAU COUNTY
 STATION 2289+07.63 (F.A.I. 80)
 S.N. 006-0116
 DATE: JANUARY 30, 2006
 GRAEF, ANHALT, SCHLOEMER & ASSOCIATES INC
 CHICAGO ILLINOIS

DESIGNED	D.F.W.
CHECKED	J.A.Z.
DRAWN	B.S.S.
CHECKED	D.F.W.

91220040422001404-06.msxStructural.dwg
 02/08/2006
 2:05:55 PM