



F.A.I. RTE.	SECTION	COUNTY	TOTAL SHEETS	SHEET NO.
74	D4 BRIDGE REP.	TAZEWELL	24	5
STA. 17+71.83		TO STA. 21+71.83		
FED. ROAD DIST. NO. 4		ILLINOIS FED. AID PROJECT		

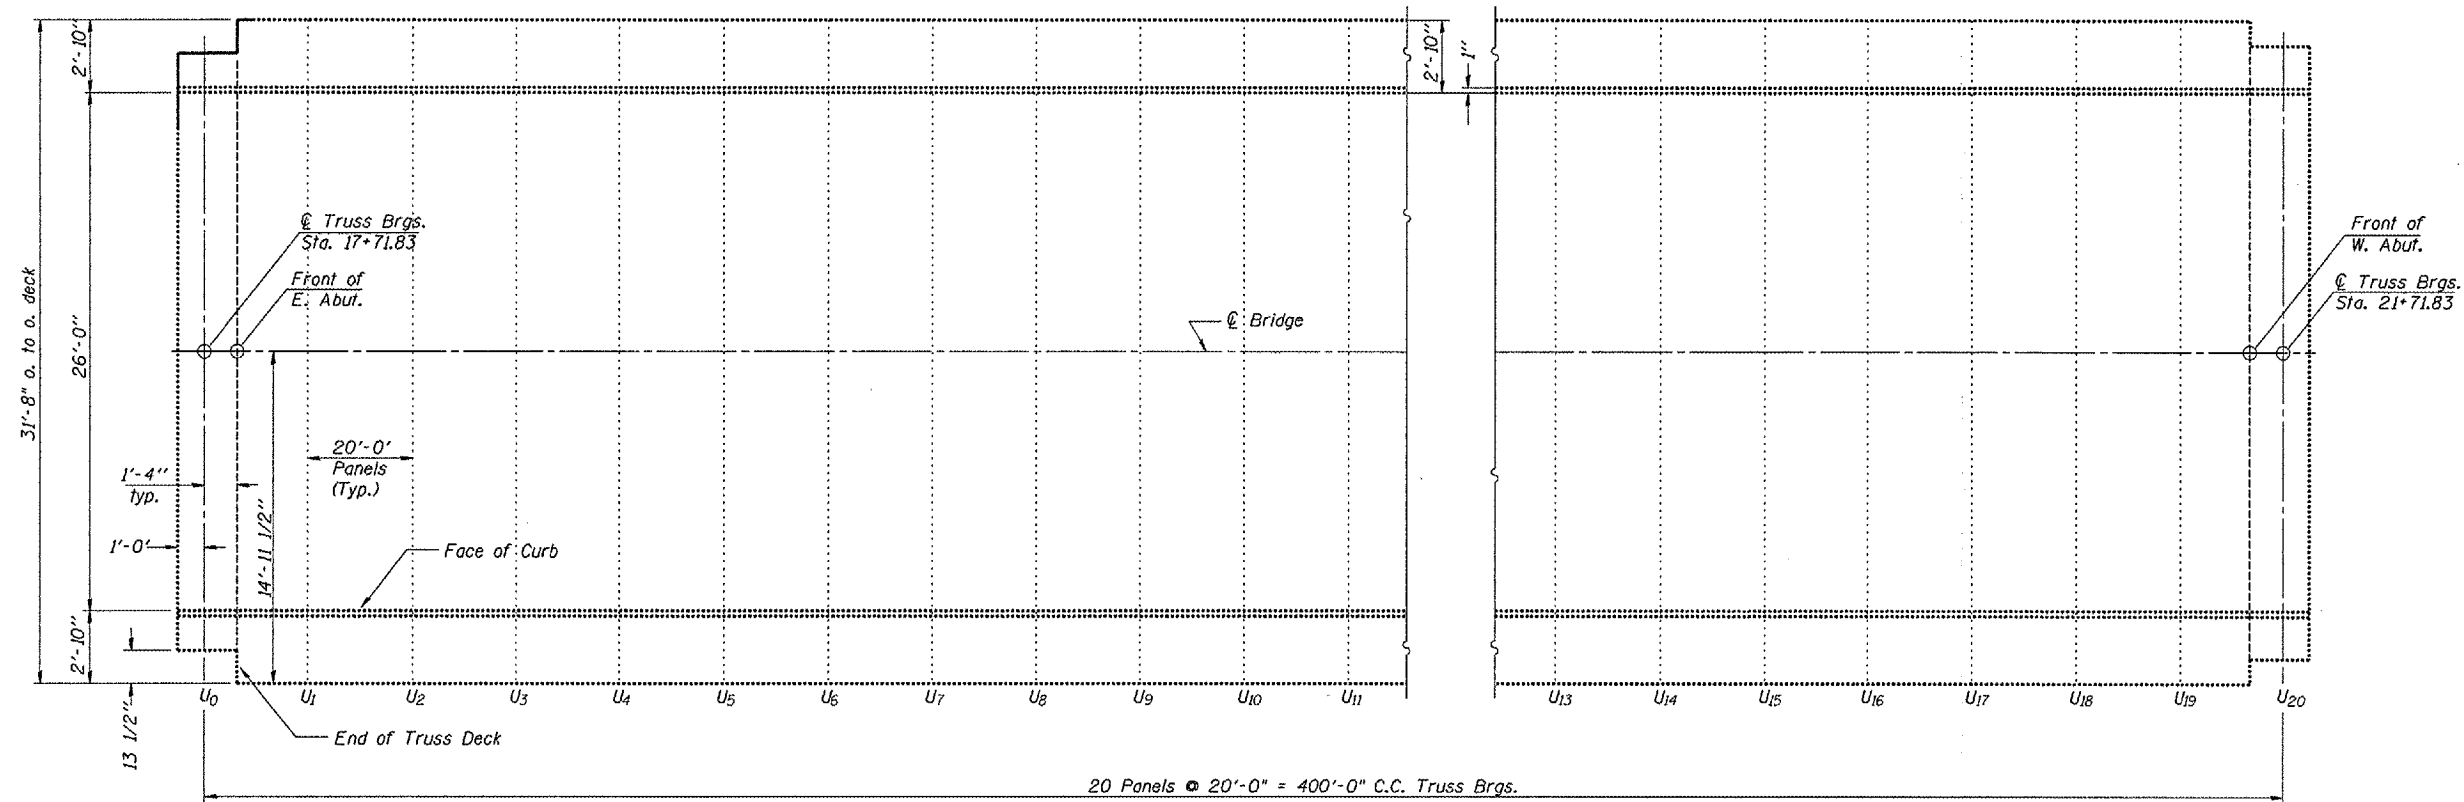

EXISTING PLAN VIEW

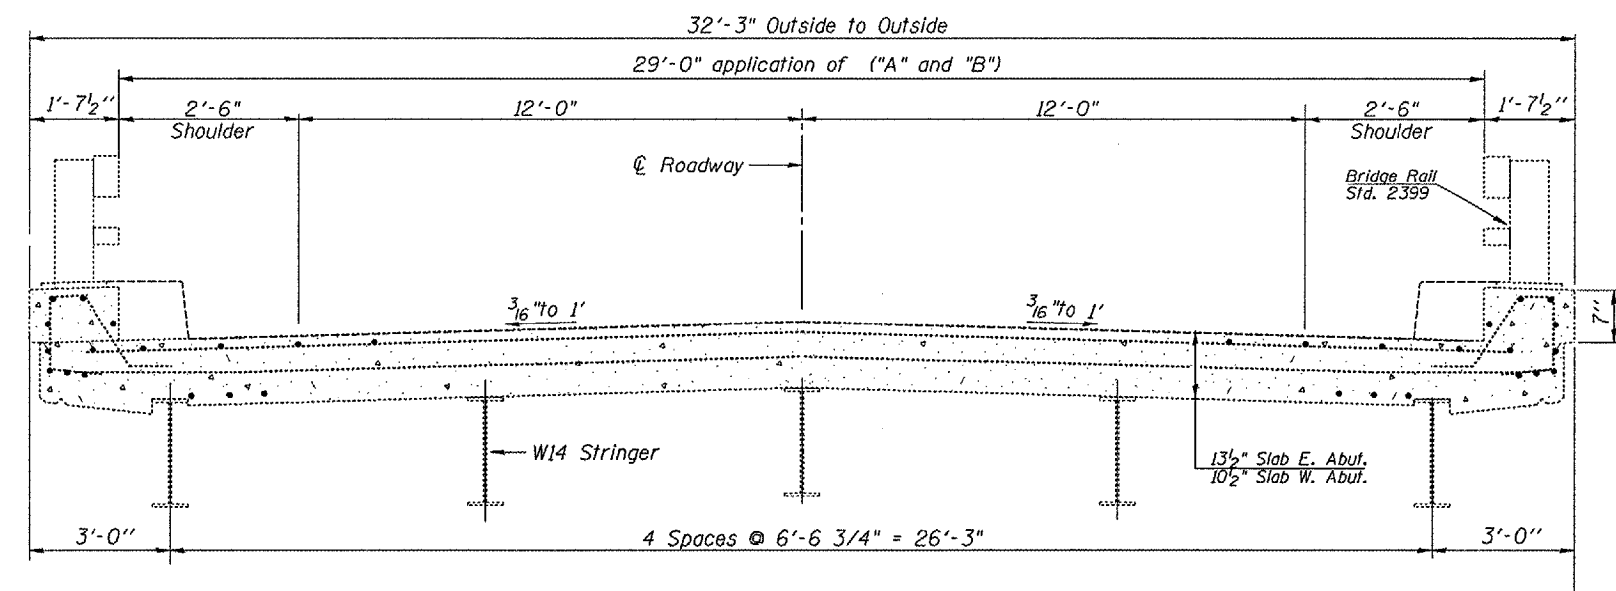

EXISTING CROSS SECTION  
(Looking East)

S.N. 090-0089  
Fondulac Rd.  
over I-74

REVISIONS	
NAME	DATE

ILLINOIS DEPARTMENT OF TRANSPORTATION

**SUPERSTRUCTURE**

SCALE: VERT.  
HORIZ.  
DATE: 09-09-2004

DRAWN BY CEJ  
CHECKED BY

PLOT DATE \* \* \*  
FILE NAME \* \* \*  
PLOT SCALE \* \* \*  
REFERENCE \* \* \*