


F.A.I. RTE.	SECTION	COUNTY	TOTAL SHEETS	SHEET NO.
74	D4 BRIDGE REP.	TAZEWELL	24	12
STA. 18+04.50 TO STA. 22+42.00				
FED. ROAD DIST. NO. 4			ILLINOIS FED. AID PROJECT	

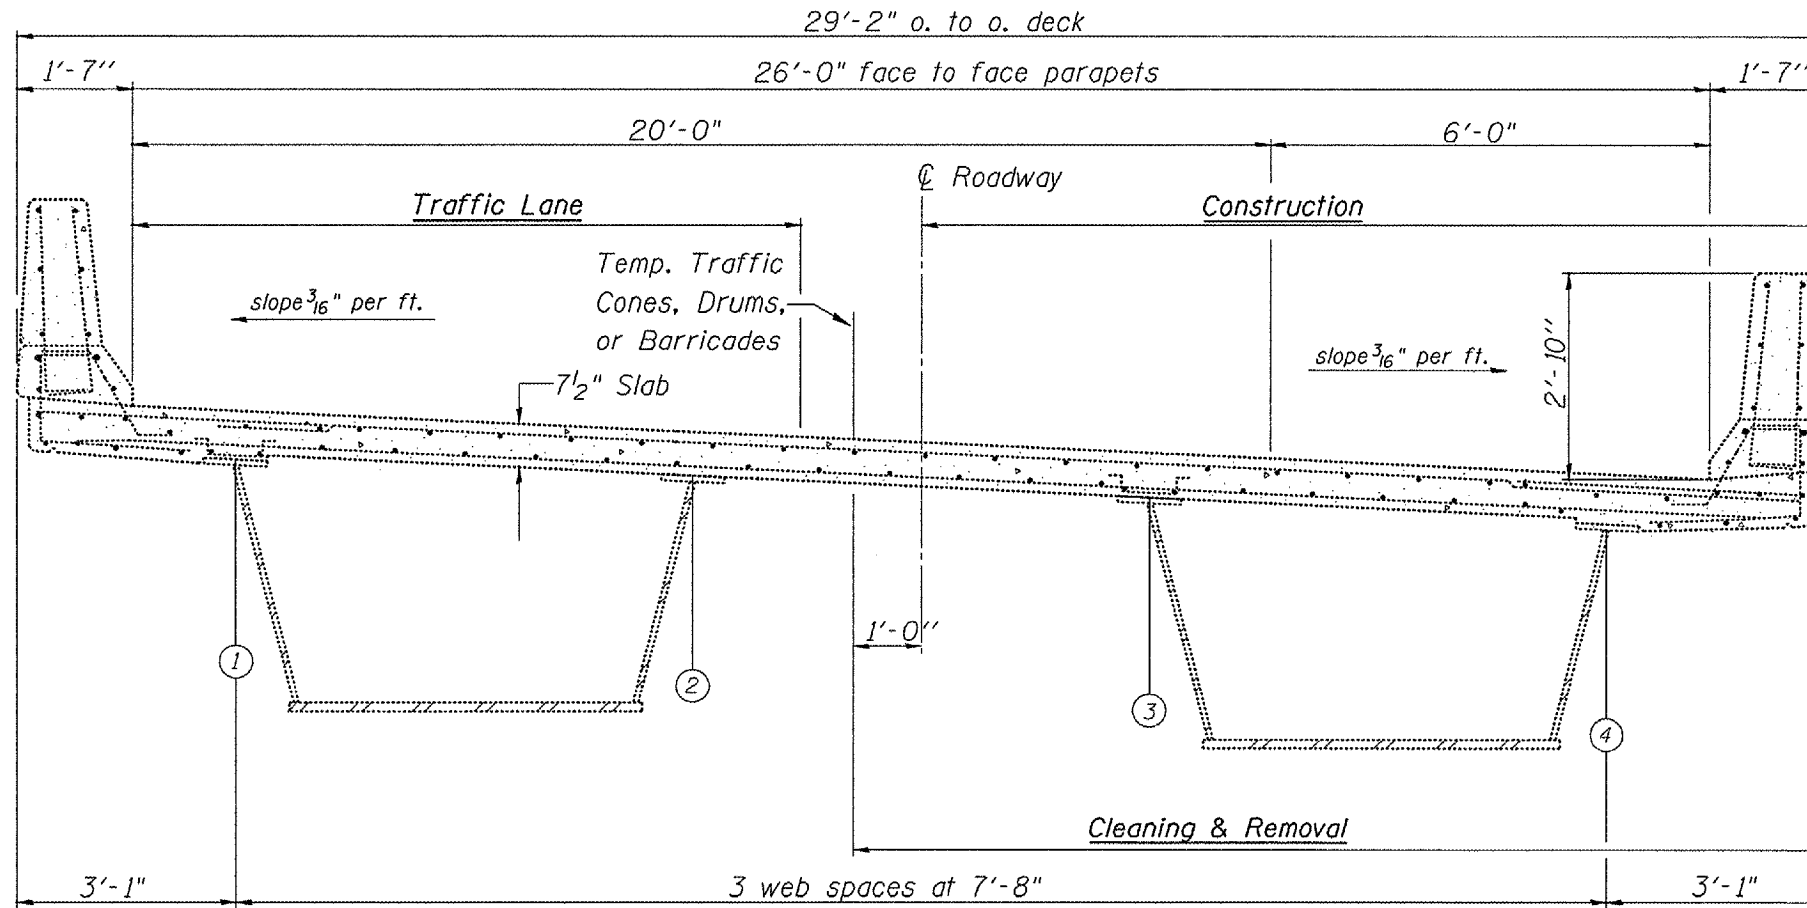

CROSS SECTION VIEW

(Looking Southwest Stage I)
 (Looking Southeast Stage II)

S.N. 090-0131
 Main St.
 over I-155

REVISIONS		ILLINOIS DEPARTMENT OF TRANSPORTATION
NAME	DATE	
		CONSTRUCTION AND TRAFFIC STAGING
SCALE: VERT. DRAWN BY CEJ		CHECKED BY
DATE 01-22-2004		

PLOT DATE * DATE *
 FILE NAME * FILE *
 PLOT SCALE * SCALE *
 REFERENCE * REF *