



F.A.I. RTE.	SECTION	COUNTY	TOTAL SHEETS	SHEET NO.
155	D4 BRIDGE REP.	TAZEWELL	24	13
STA. 345+26.17		TO STA. 346+52.21		
FED. ROAD DIST. NO. 4		ILLINOIS FED. AID PROJECT		

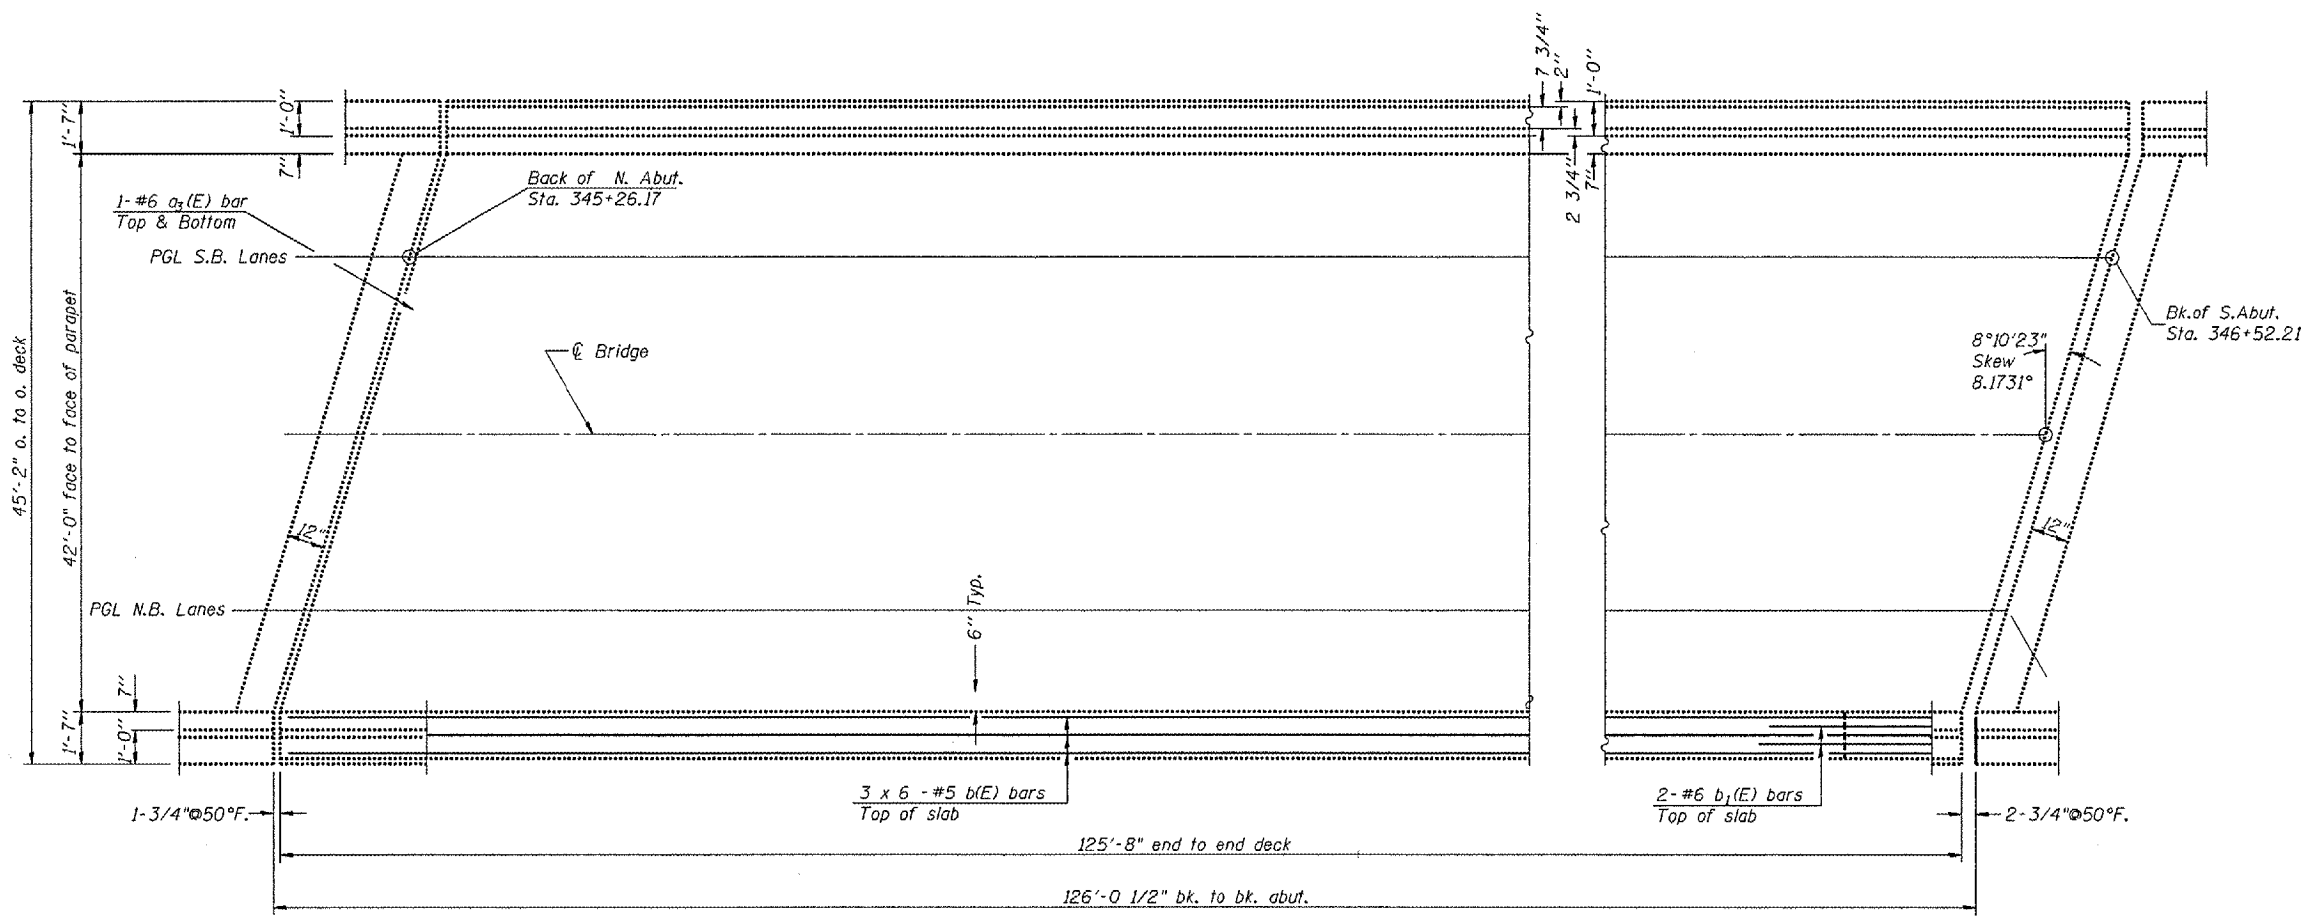

PLAN OF EXISTING DECK

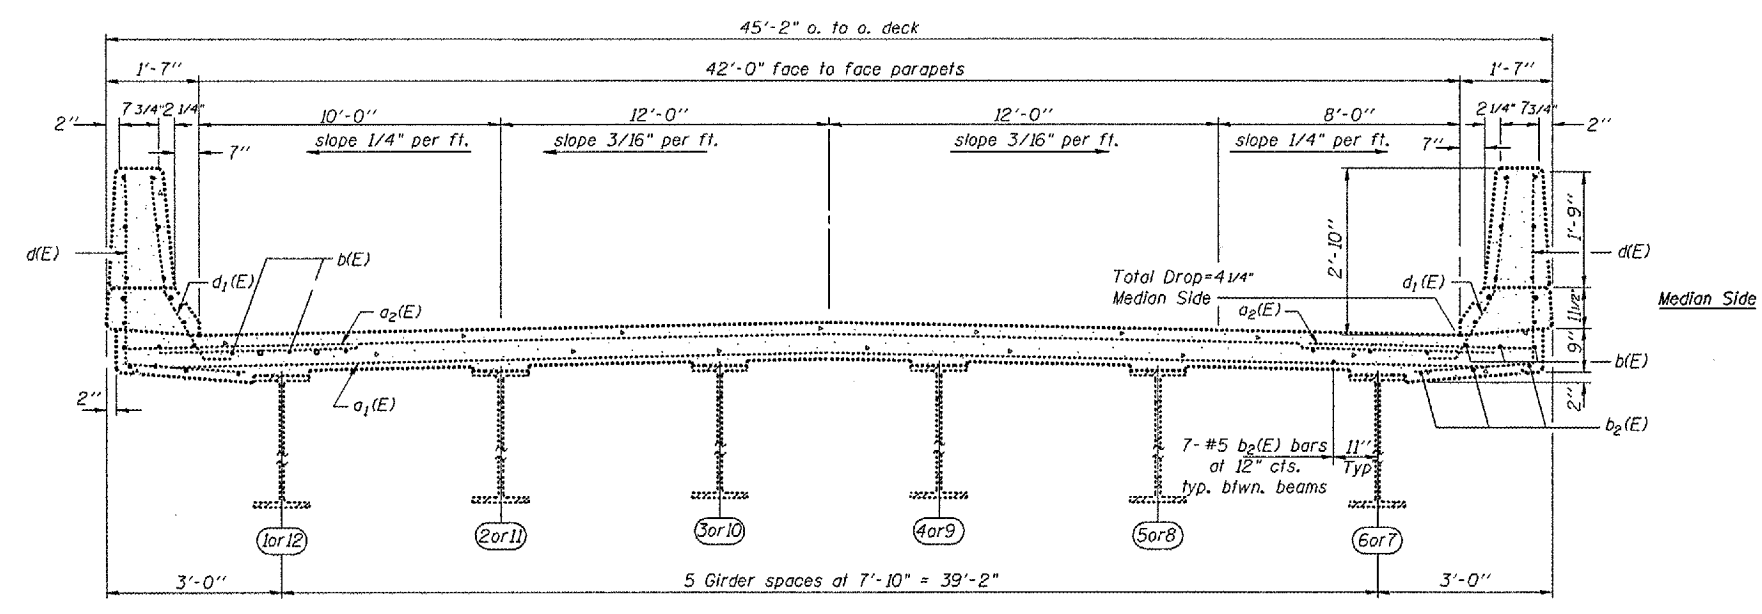

EXISTING CROSS SECTION
(Looking North)

S.N. 090-0134
S.B. I-155
over Rt. 9

REVISIONS	
NAME	DATE

ILLINOIS DEPARTMENT OF TRANSPORTATION

SUPERSTRUCTURE

VERT. SCALE: 1" = 4'-0"
HORIZ. SCALE: 1" = 10'-0"
DATE: 05-09-2004
DRAWN BY: CEJ
CHECKED BY:

PLOT DATE: 05/09/04
FILE NAME: I155L4
PLOT SCALE: 1" = 10'-0"
REFERENCE: #REFS