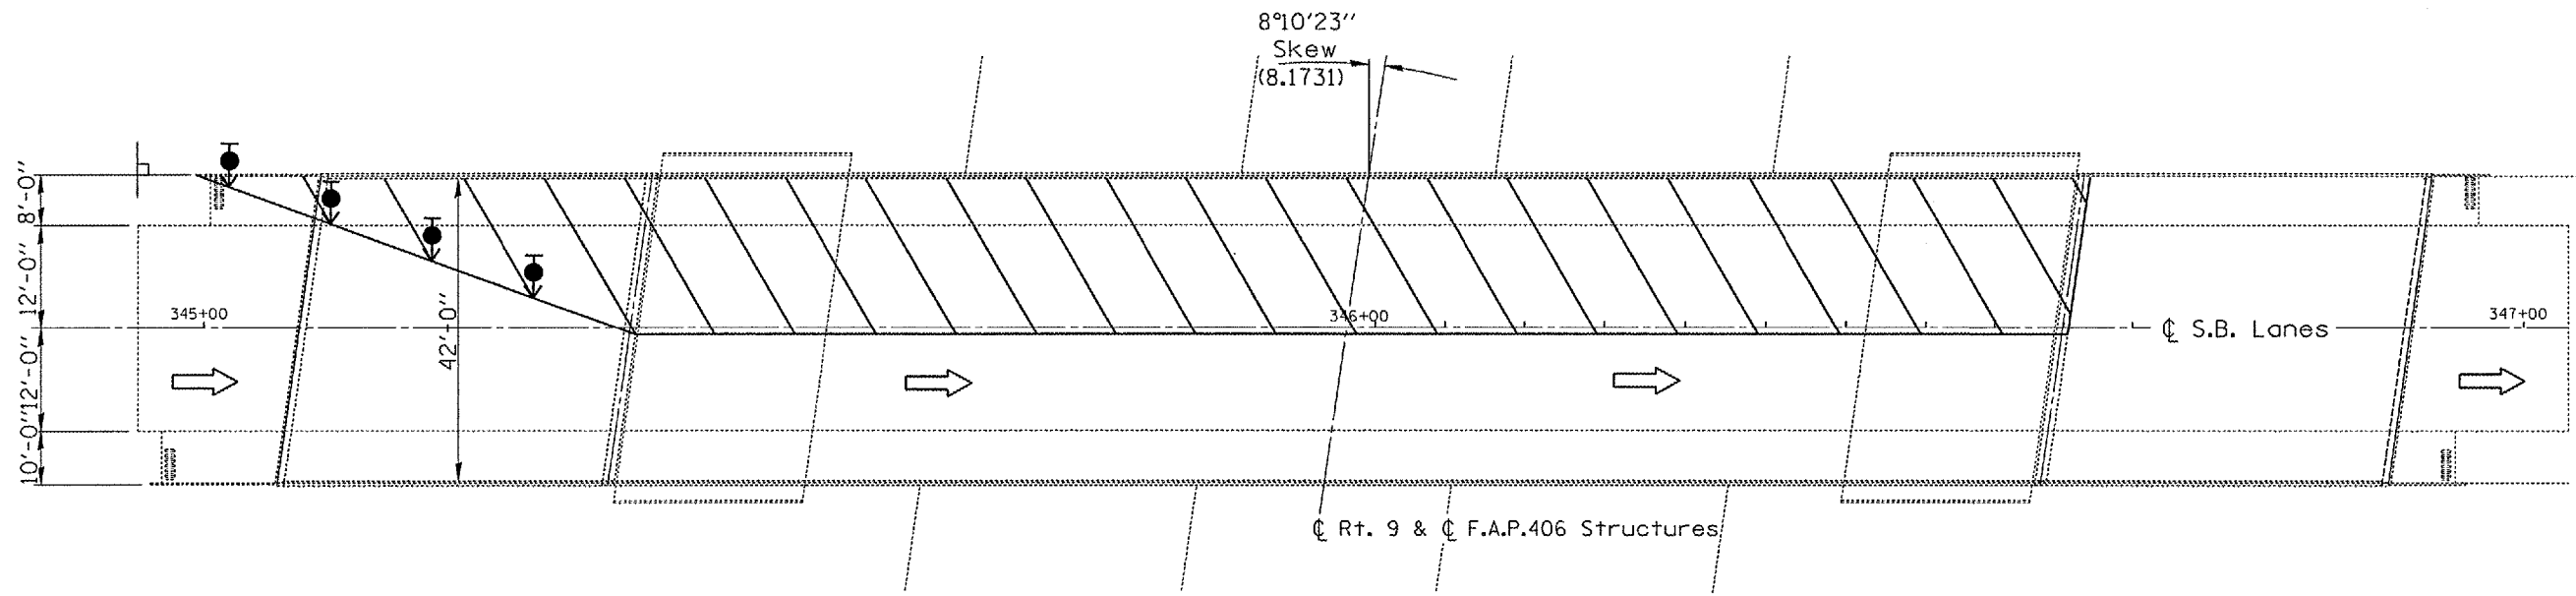
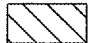

 





F.A.T. R.T.E.	SECTION	COUNTY	TOTAL SHEETS	SHEET NO.
155	04 BRIDGE REP.	TAZEWELL	24	15
STA. 345+26.17		TO STA. 346+52.21		
FED. ROAD DIST. NO. 4		ILLINOIS FED. AID PROJECT		



PLAN VIEW

Symbols (reference only)

-  Work Area
-  Flagger w/Traffic Control Sign
-  200' Sign Spacing (40 MPH)
-  Type II barricade with flashing lights
-  Arrow Board
-  Direction Indicator barricade w/steady burn monodirectional light

NOTES

Traffic Control is Typical for Staging and will be mirrored on half-decks with Field Engineers' choice for whichever lane occurs first. Refer to Highway Standard 701401 for exact placement of traffic management devices and other clarifications as construction staging symbols and dimensioning were duplicated off of this standard.

S.N. 090-0134  
S.B. I-155  
over Rt. 9

REVISIONS	
NAME	DATE

ILLINOIS DEPARTMENT OF TRANSPORTATION  
**CONSTRUCTION AND TRAFFIC STAGING**

SCALE: VERT.      DRAWN BY CEJ  
                  HORIZ.      CHECKED BY  
DATE 01-28-2004

PLOT DATE \* DATE\*  
FILE NAME \* #FILES\*  
PLOT SCALE \* #SCALE\*  
REFERENCE \* #REF\*