



F.A.I. RTE.	SECTION	COUNTY	TOTAL SHEETS	SHEET NO.
74	D4 BRIDGE REP.	TAZEWELL	24	22
STA. 101+110+16 TO STA. 101+142.16				
FED. ROAD DIST. NO. 4 ILLINOIS FED. AID PROJECT				



Traffic Barrier
Terminal Type 6
(Typ. all corners)

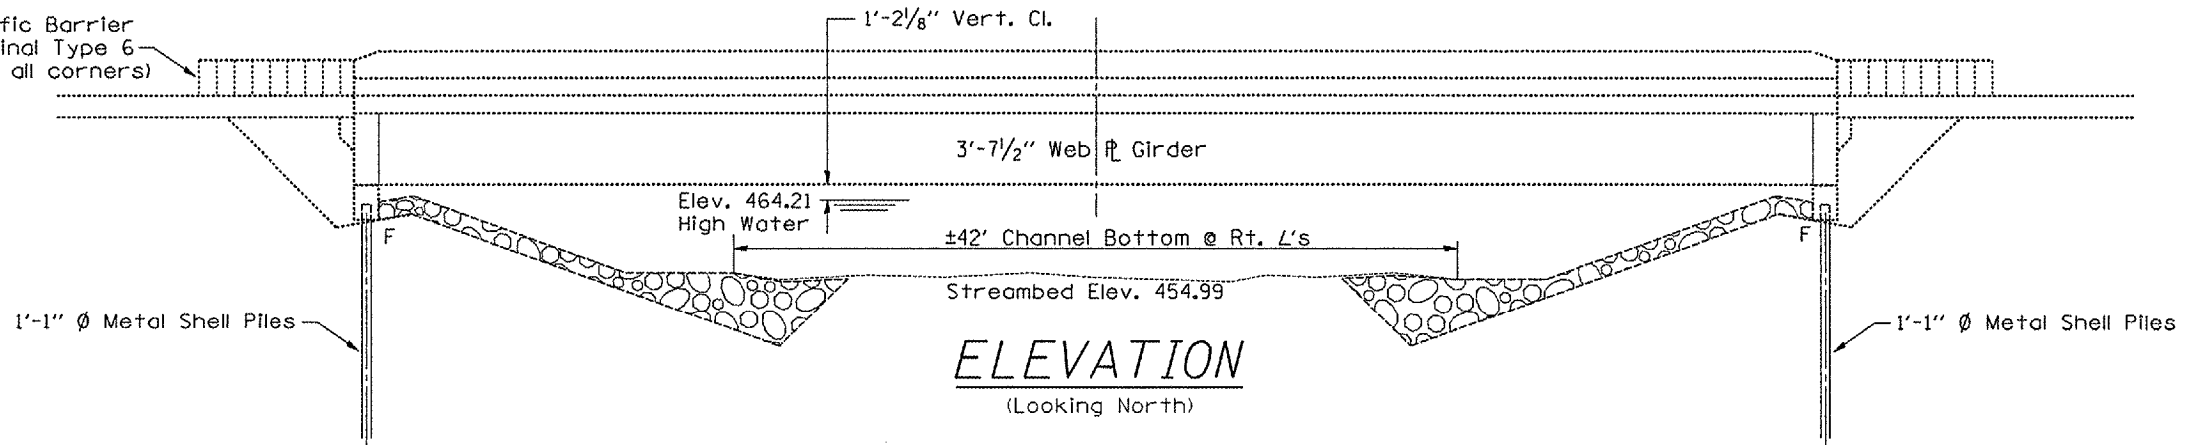

ELEVATION
(Looking North)

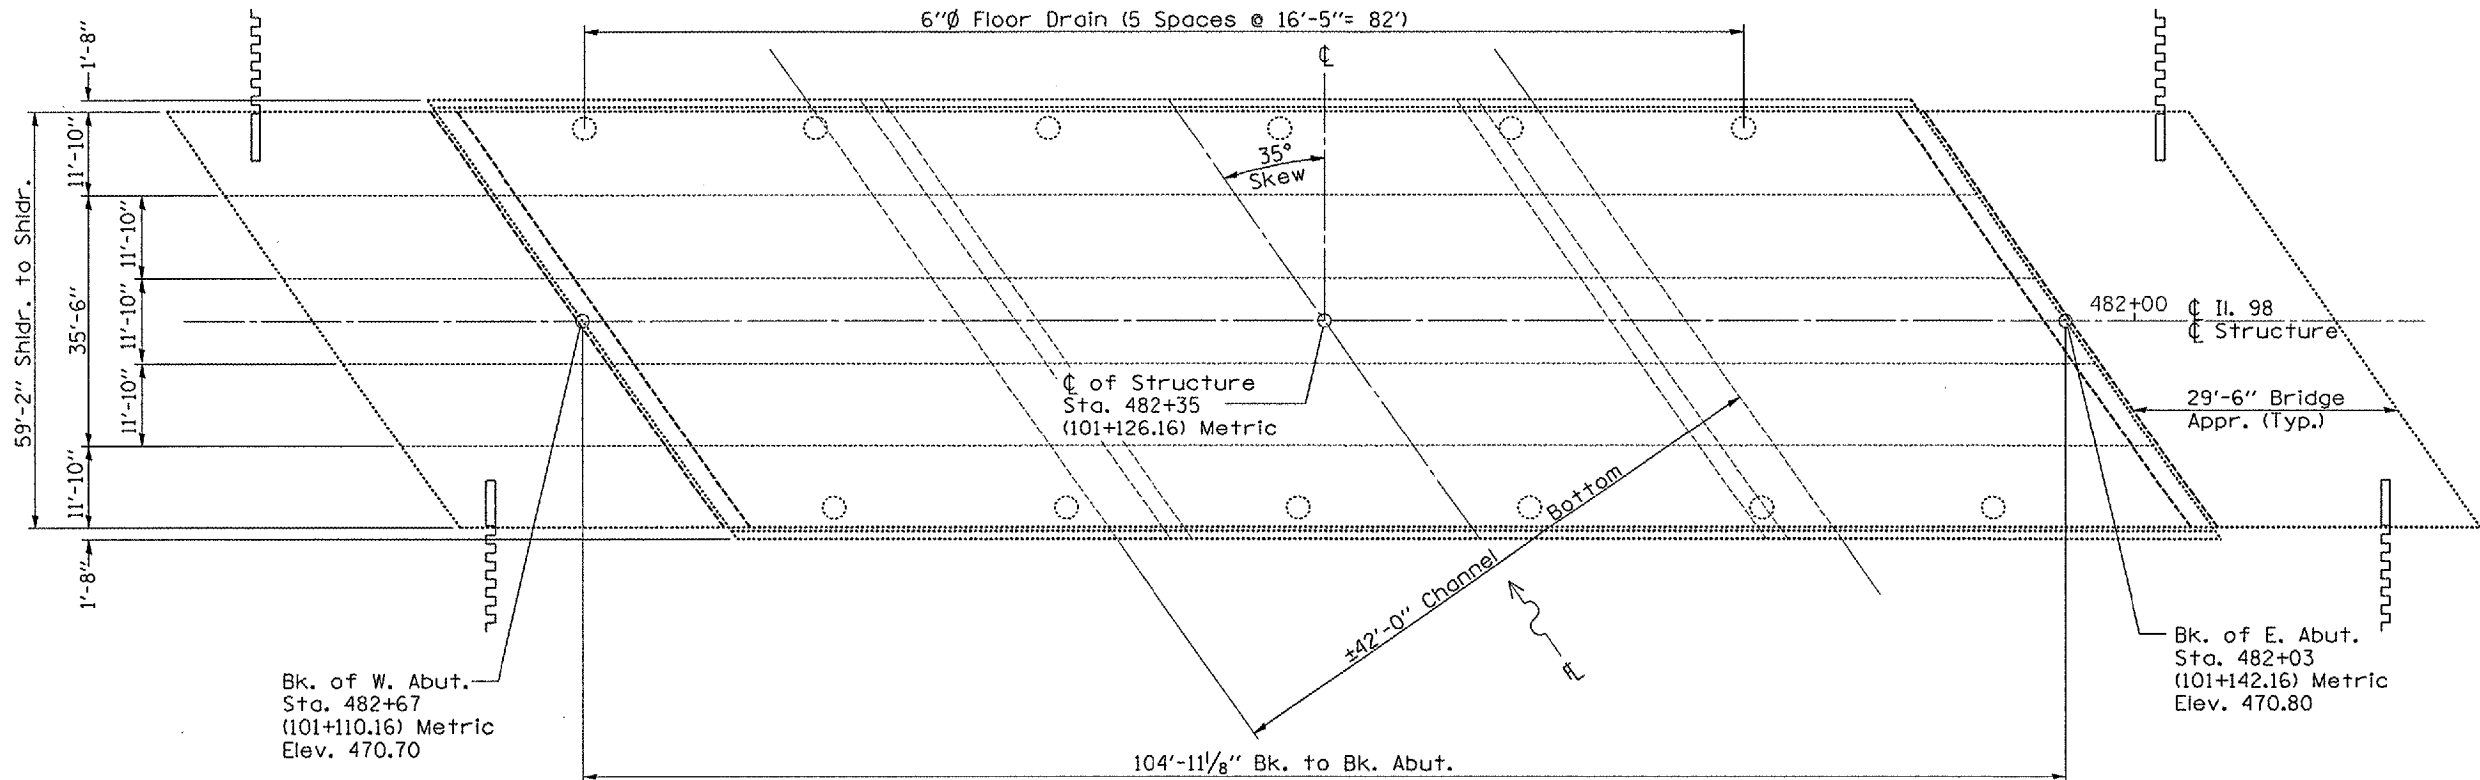

PLAN

TOTAL BILL OF MATERIAL

ITEM	UNIT	QUANTITY
CONCRETE METHACRYLATE SEALER	SQ.YD.	1168
EPOXY MARKING LINE - 4"	FOOT	984
EPOXY MARKING LINE - 12"	FOOT	131

NOTES

PLAN DIMENSIONS AND DETAILS RELATIVE TO EXISTING STRUCTURE HAVE BEEN TAKEN FROM EXISTING PLANS AND ARE SUBJECT TO NOMINAL CONSTRUCTION VARIATIONS. IT SHALL BE THE CONTRACTOR'S RESPONSIBILITY TO VERIFY SUCH DIMENSIONS AND DETAILS IN THE FIELD AND MAKE NECESSARY APPROVED ADJUSTMENTS PRIOR TO WORK OR THE ORDERING OF MATERIALS. SUCH VARIATIONS SHALL NOT BE CAUSE FOR ADDITIONAL COMPENSATION FOR A CHANGE IN THE SCOPE OF THE WORK. HOWEVER, THE CONTRACTOR WILL BE PAID FOR THE QUANTITY ACTUALLY FURNISHED AT THE UNIT PRICE BID FOR THE PROJECT. SEALER QUANTITY INCLUDES ALL APPROACH AND DECK CONCRETE SURFACE AS WELL AS INSIDE FACE AND TOP OF PARAPETS.

S.N. 090-0146
Il. 98 over
Lick Crk.

REVISIONS	
NAME	DATE

ILLINOIS DEPARTMENT OF TRANSPORTATION
**GENERAL PLAN
AND ELEVATION**

SCALE: VERT.
HORIZ.
DATE 08-30-2004

DRAWN BY CEJ
CHECKED BY

PLOT DATE * DATE
PLOT SCALE * SCALE
REFERENCE * REF