


F.A.I. RTE.	SECTION	COUNTY	TOTAL SHEETS	SHEET NO.
74	D4 BRIDGE REP.	TAZENELL	24	24
STA. 101+110+16		TO STA. 101+142.16		
FED. ROAD DIST. NO. 4		ILLINOIS	FED. AID PROJECT	

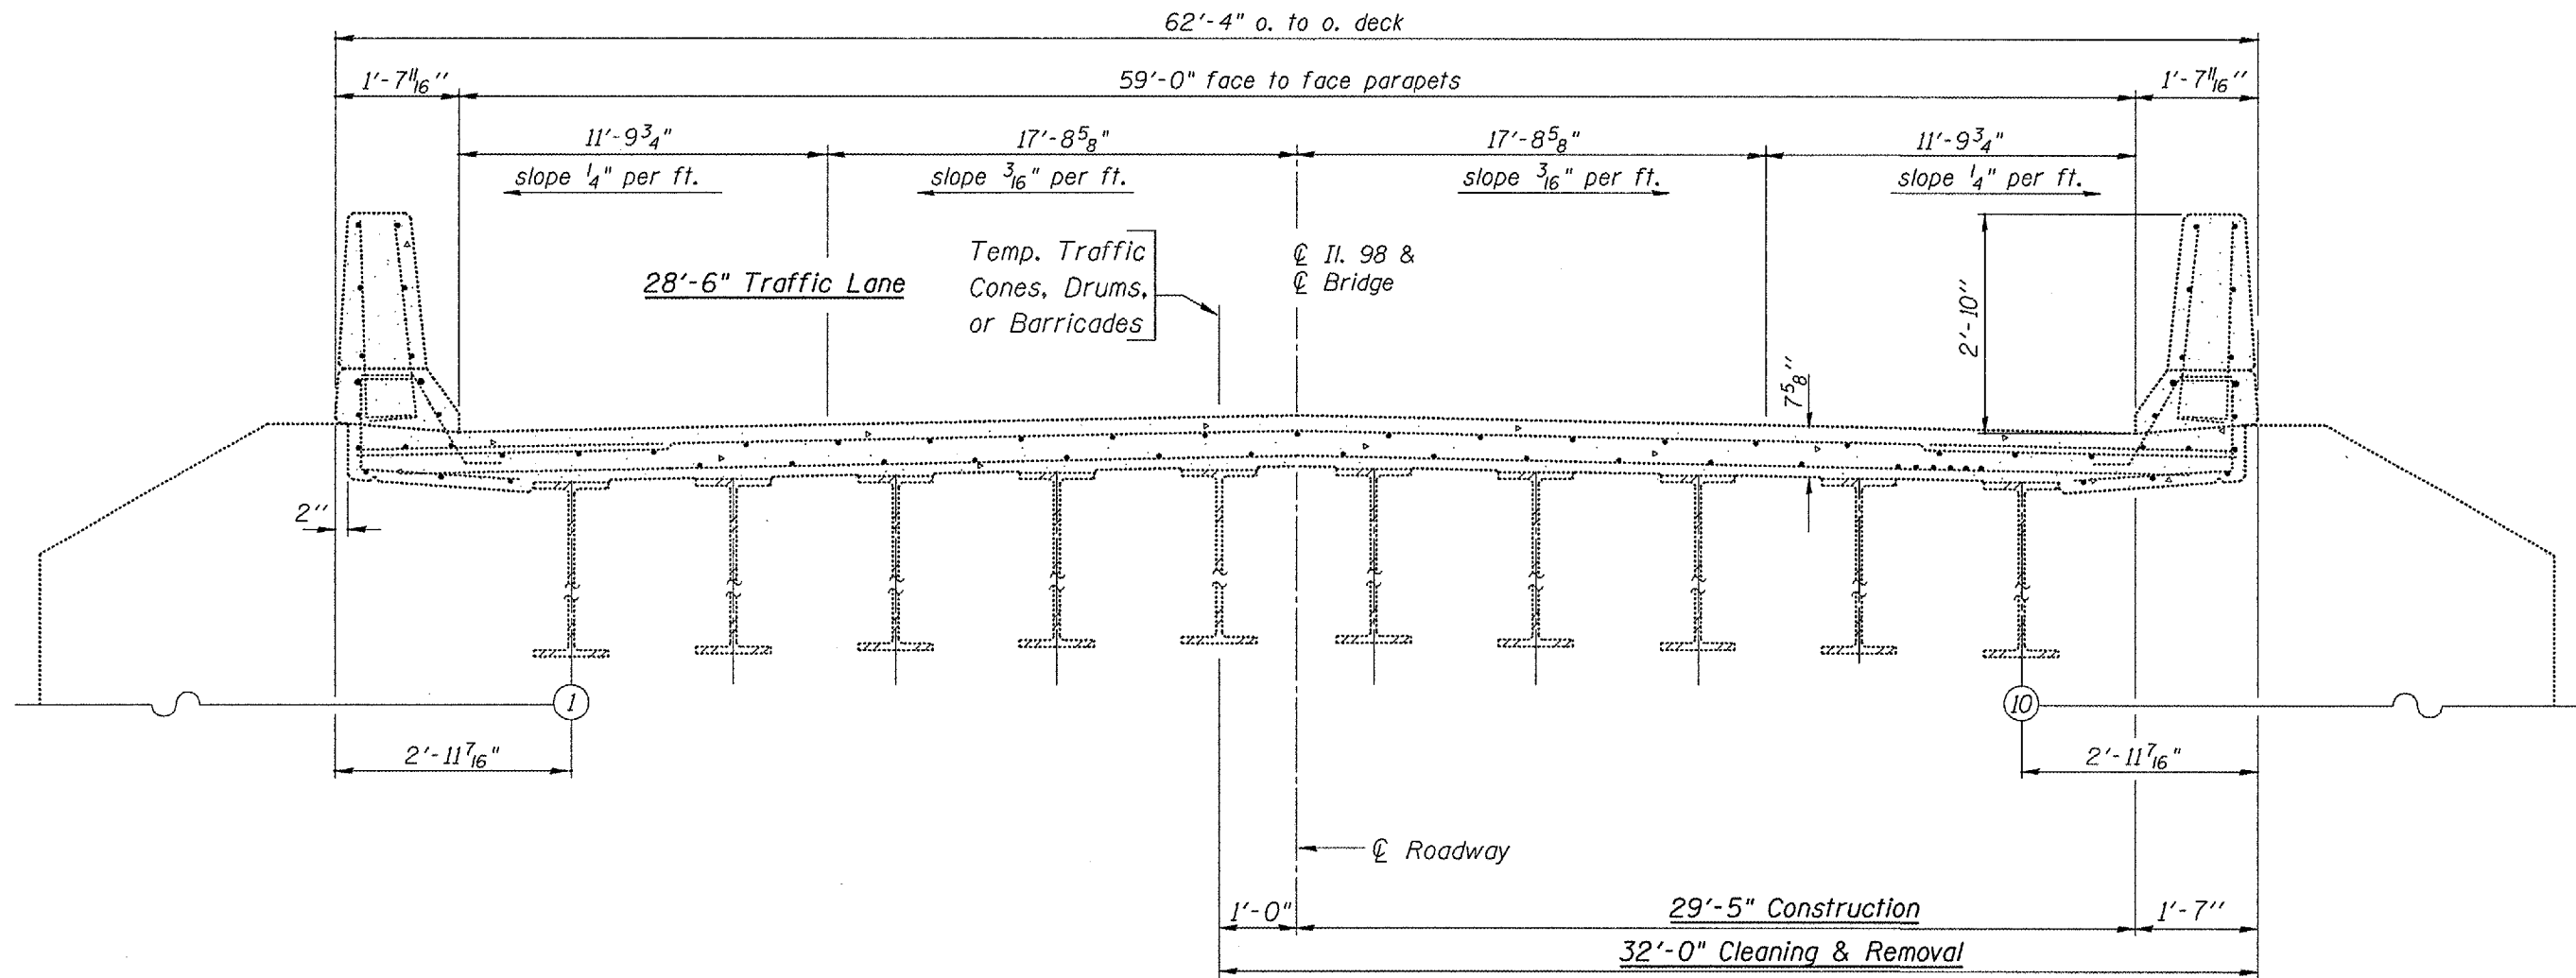

CROSS SECTION VIEW

(Looking East Stage I)
(Looking West Stage II)

S.N. 090-0146
Il. 98 over
Lick Crk.

REVISIONS		ILLINOIS DEPARTMENT OF TRANSPORTATION
NAME	DATE	
		CONSTRUCTION AND TRAFFIC STAGING

SCALE: VERT. HORIZ. DATE 01-22-2004

DRAWN BY CEJ
CHECKED BY

PLOT DATE * NOTES
FILE NAME * FILE#
PLOT SCALE * SCALES
REFERENCE * REF#