
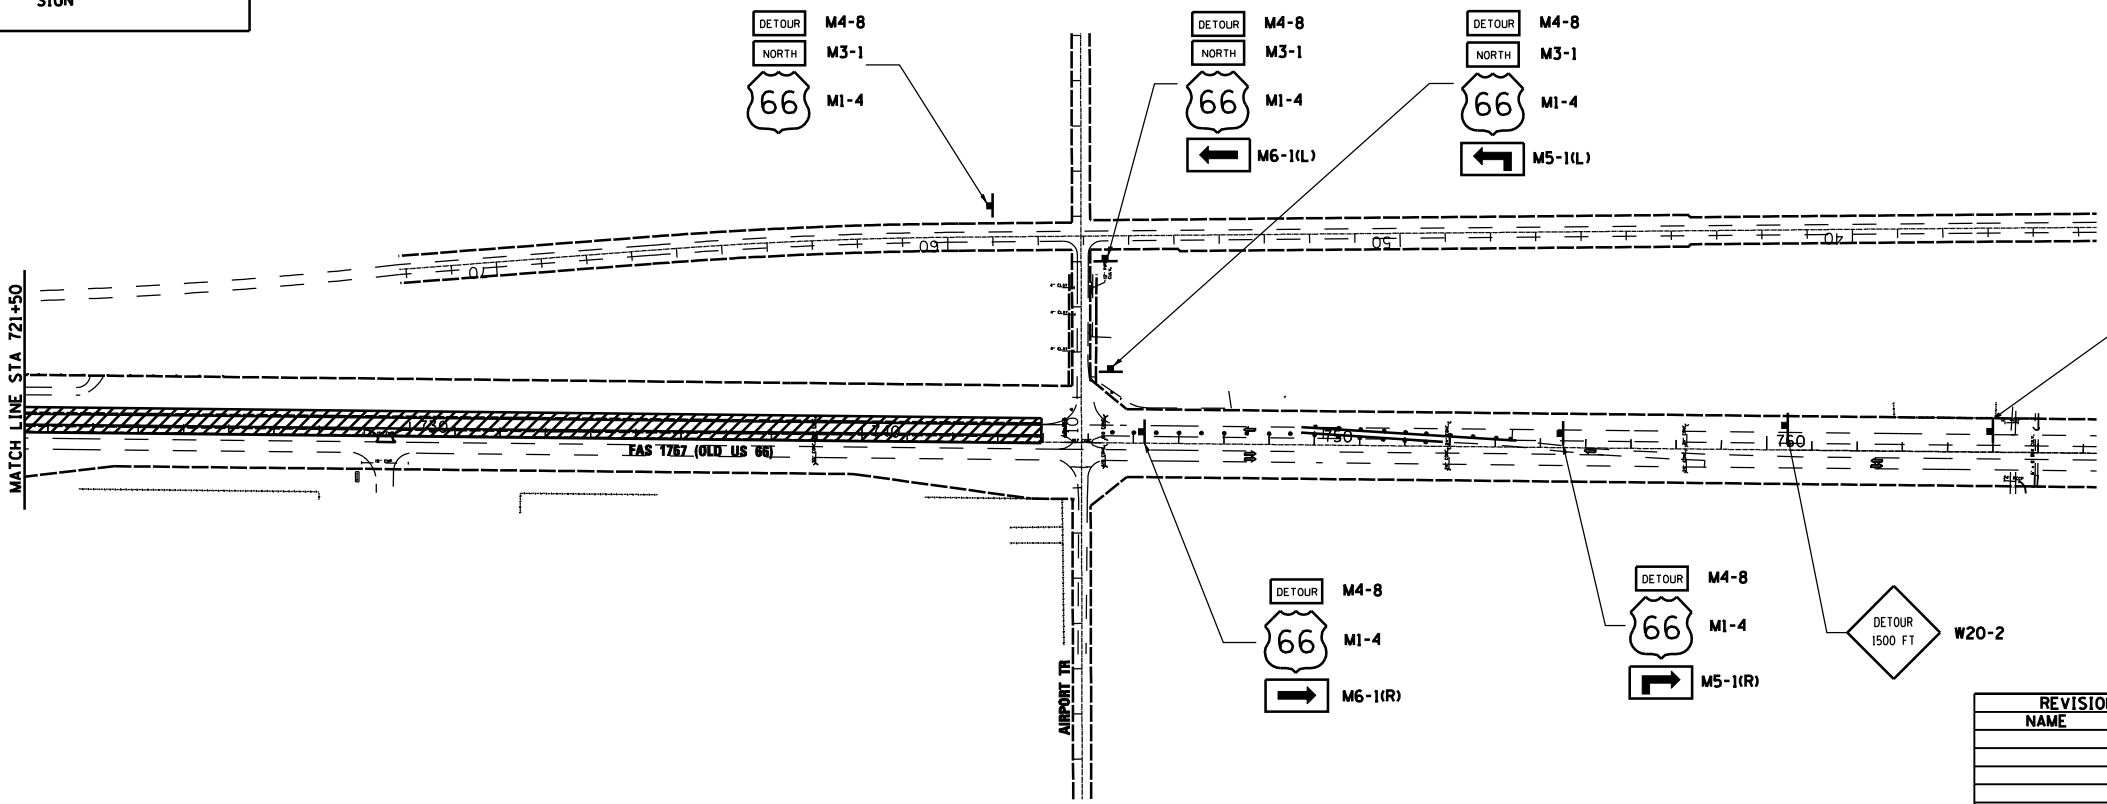


**LEGEND**

	WORK AREA
	SIGN

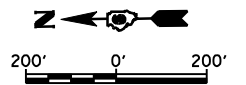

REVISIONS	
NAME	DATE

ILLINOIS DEPARTMENT OF TRANSPORTATION

**MAINTENANCE OF TRAFFIC  
DETOUR PLAN  
STAGE 1**

DATE 2/8/2006

DRAWN BY KLS  
CHECKED BY LC