

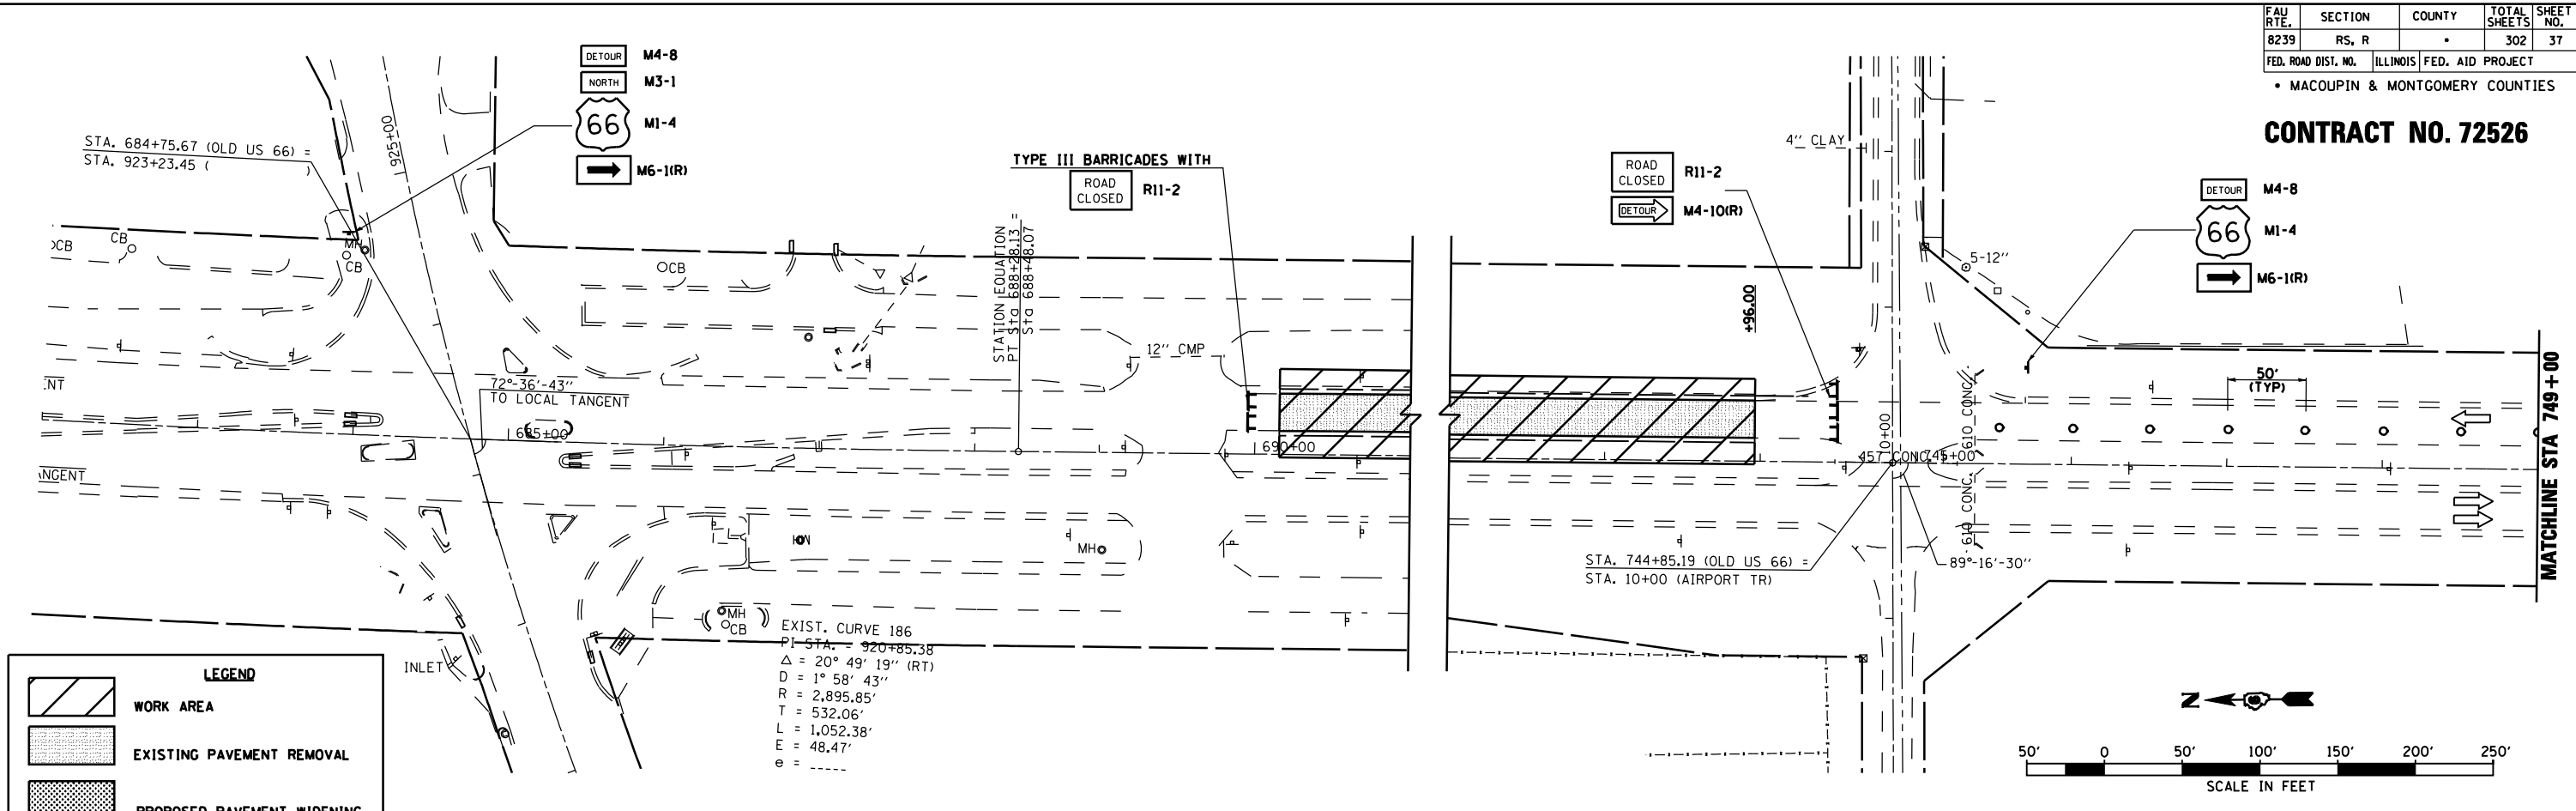
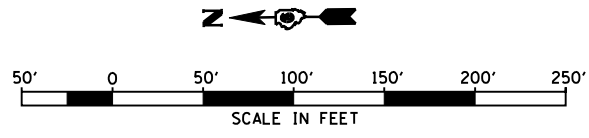


FAU RTE.	SECTION	COUNTY	TOTAL SHEETS	SHEET NO.
8239	RS, R	.	302	37
FED. ROAD DIST. NO.		ILLINOIS	FED. AID PROJECT	
			• MACOUPIN & MONTGOMERY COUNTIES	

CONTRACT NO. 72526

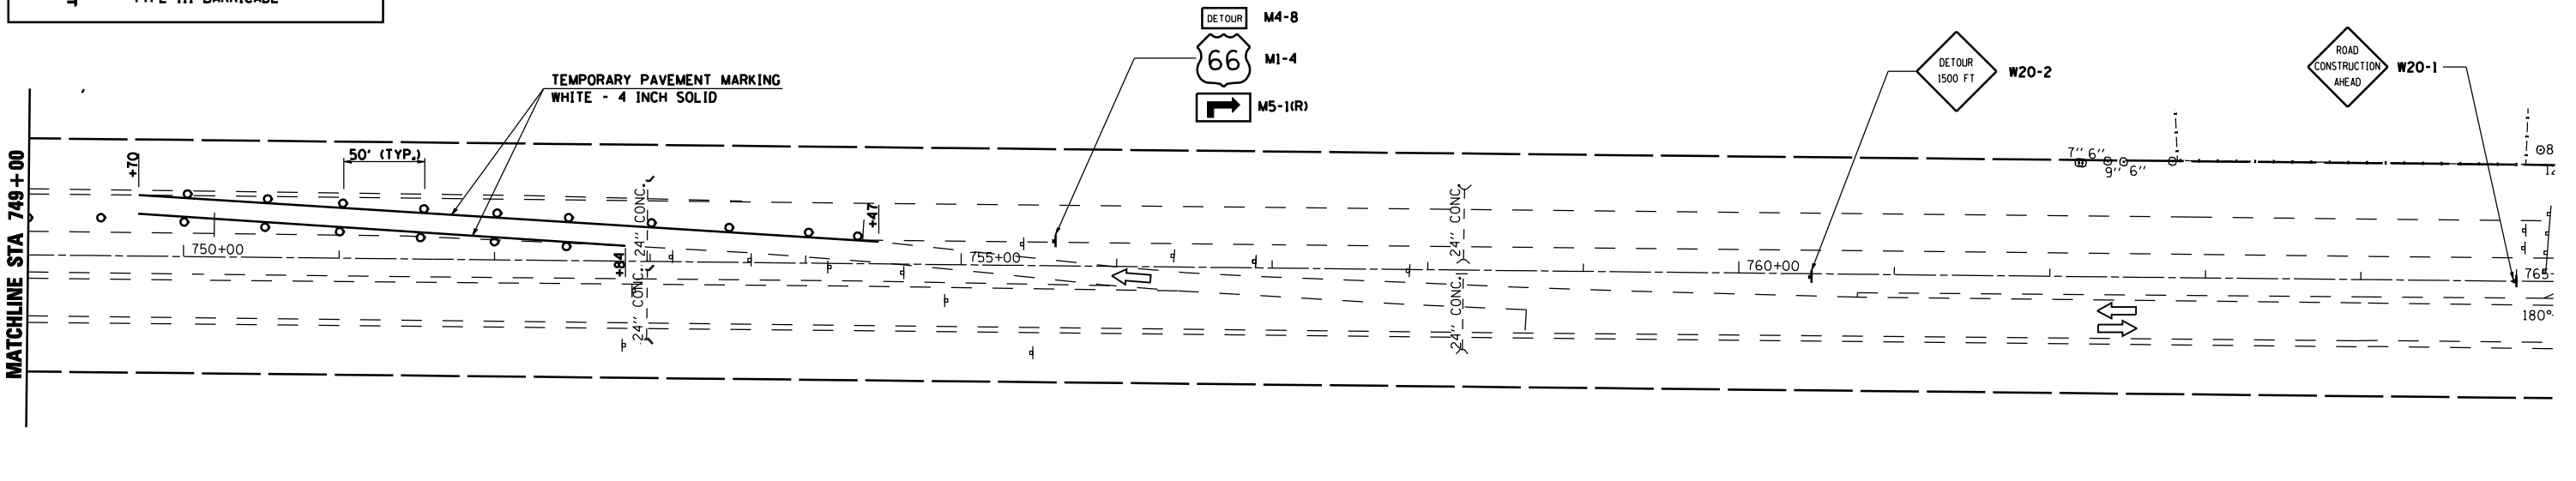

LEGEND	
	WORK AREA
	EXISTING PAVEMENT REMOVAL
	PROPOSED PAVEMENT WIDENING
	DIRECTION OF TRAFFIC FLOW
	SIGN
	DRUM WITH STEADY BURNING MONODIRECTIONAL LIGHT
	TYPE III BARRICADE

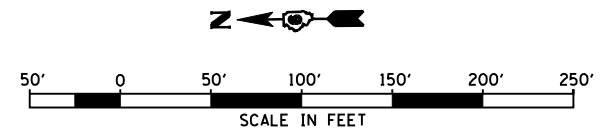

REVISIONS	
NAME	DATE

ILLINOIS DEPARTMENT OF TRANSPORTATION
**MAINTENANCE OF TRAFFIC PLAN
 STAGE 1**
 VERT. SCALE: 1" = 20'
 HORIZ. SCALE: 1" = 40'
 DATE 2/8/2006
 DRAWN BY: _____
 CHECKED BY: _____