
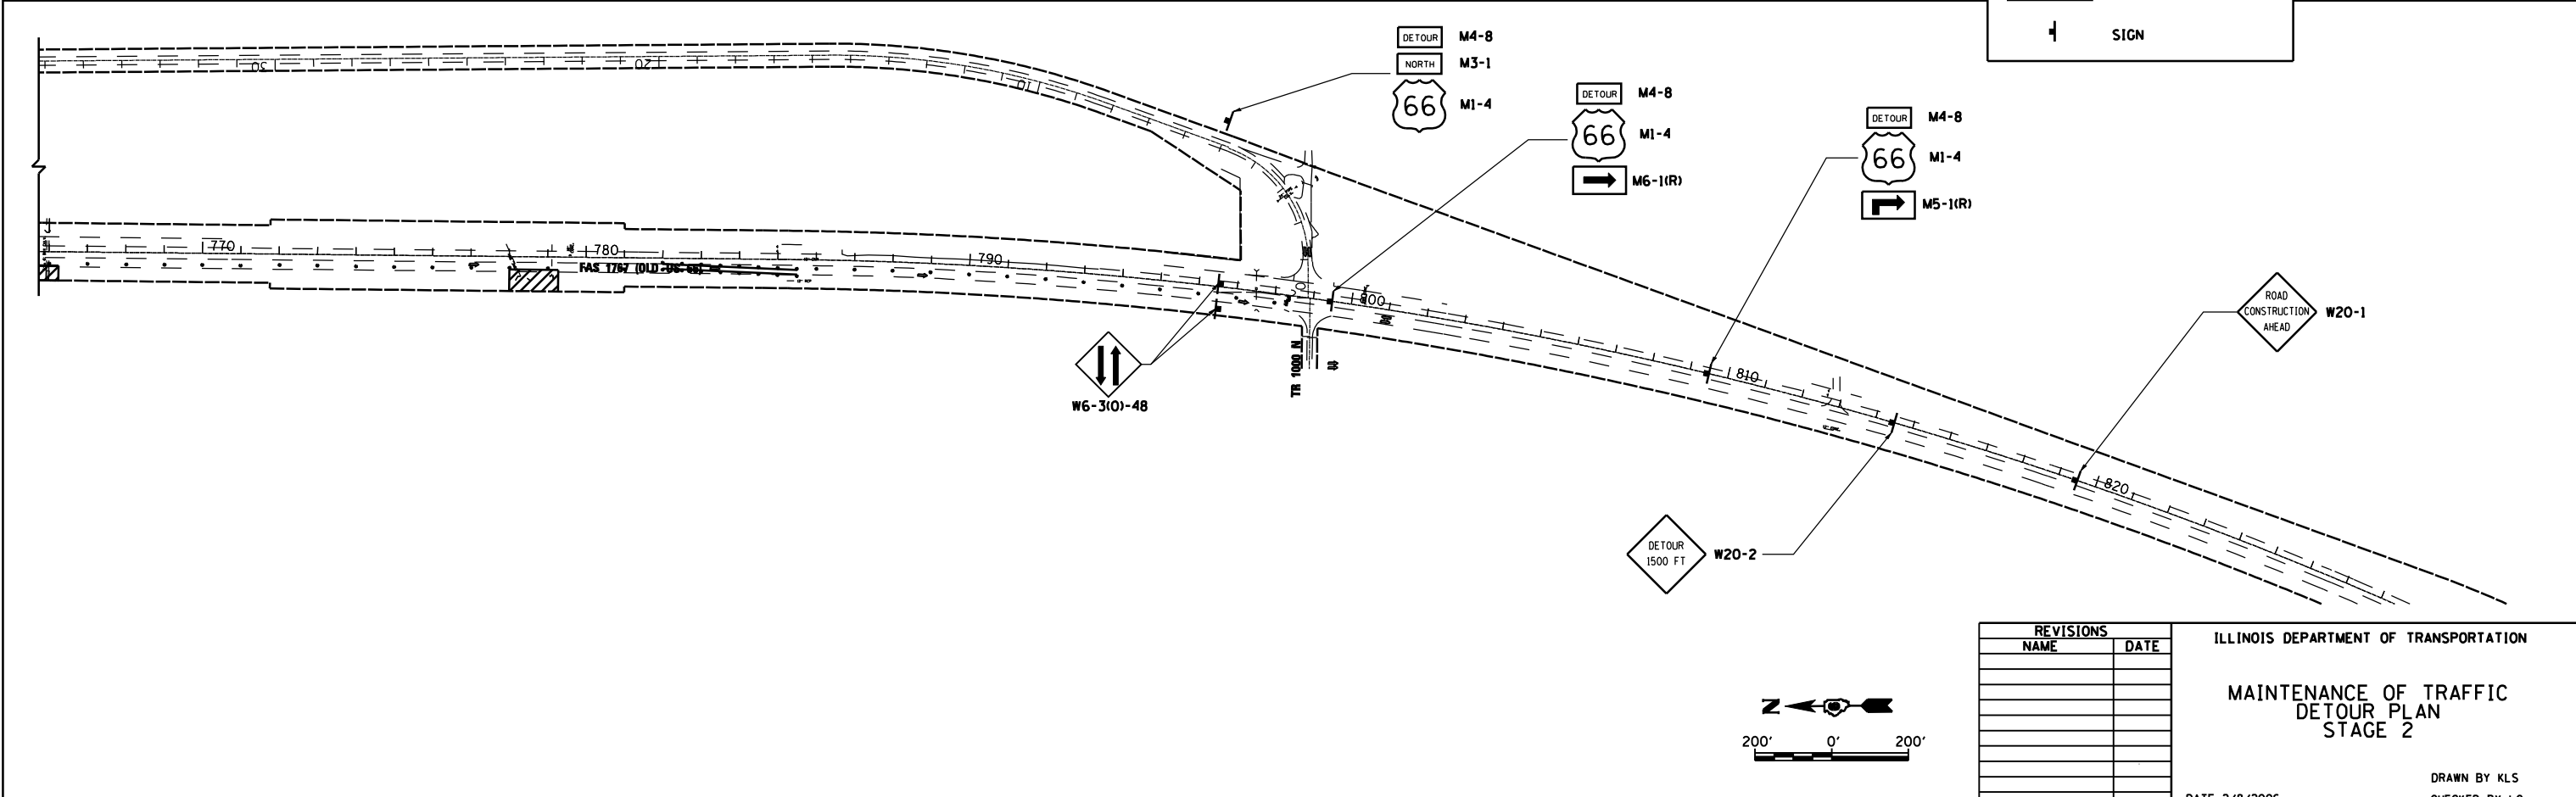
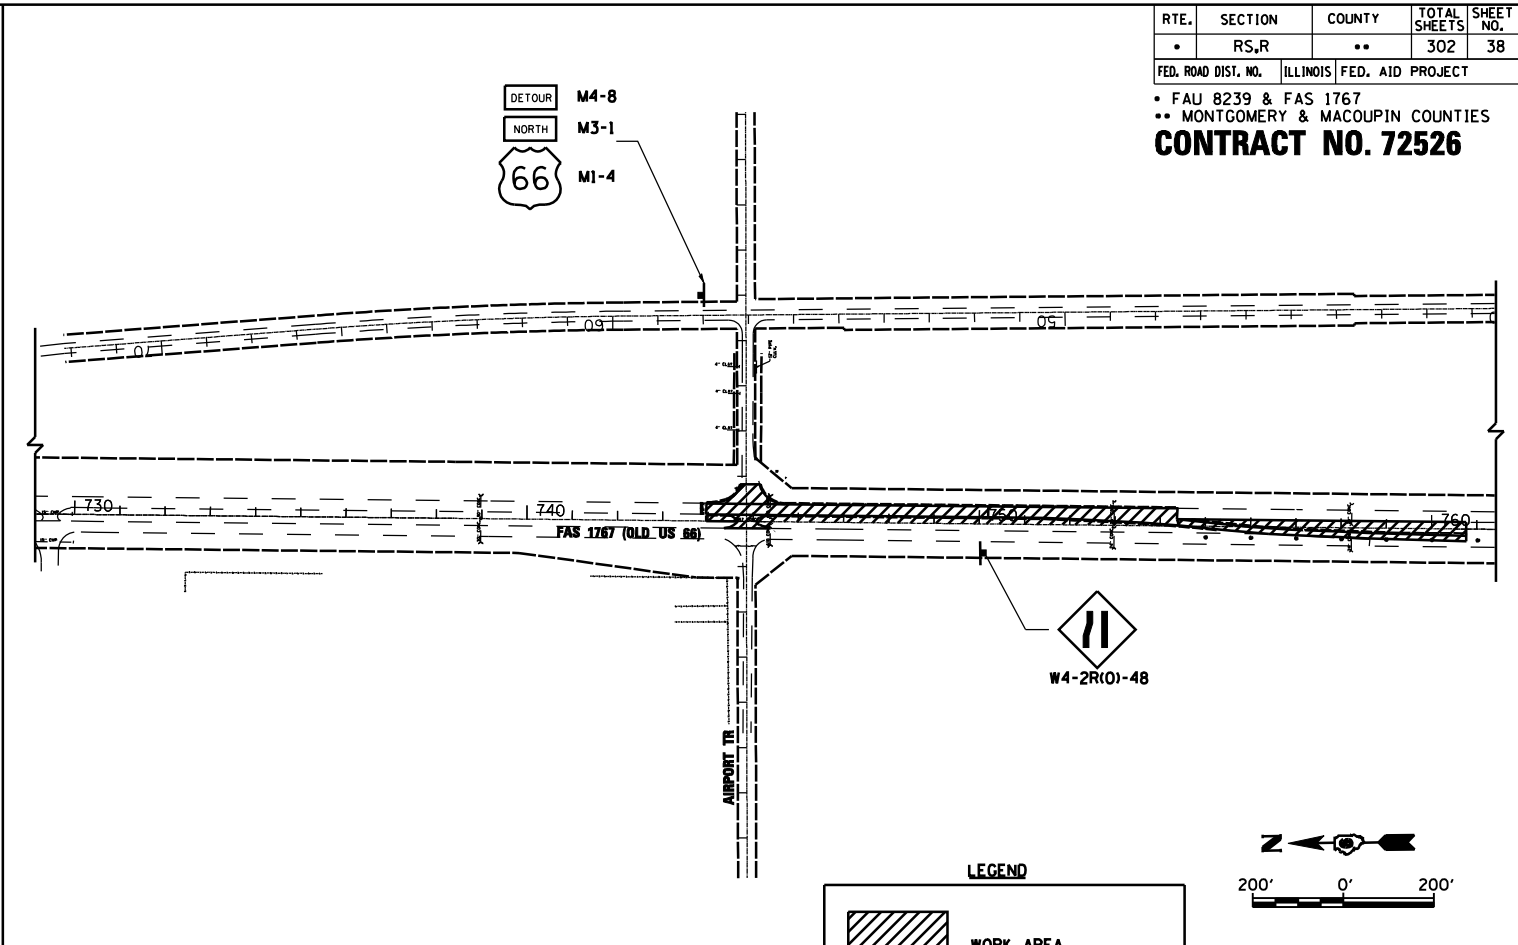


RTE.	SECTION	COUNTY	TOTAL SHEETS	SHEET NO.
•	RS,R	••	302	38

FED. ROAD DIST. NO. ILLINOIS FED. AID PROJECT
 • FAU 8239 & FAS 1767
 •• MONTGOMERY & MACOUPIN COUNTIES
CONTRACT NO. 72526

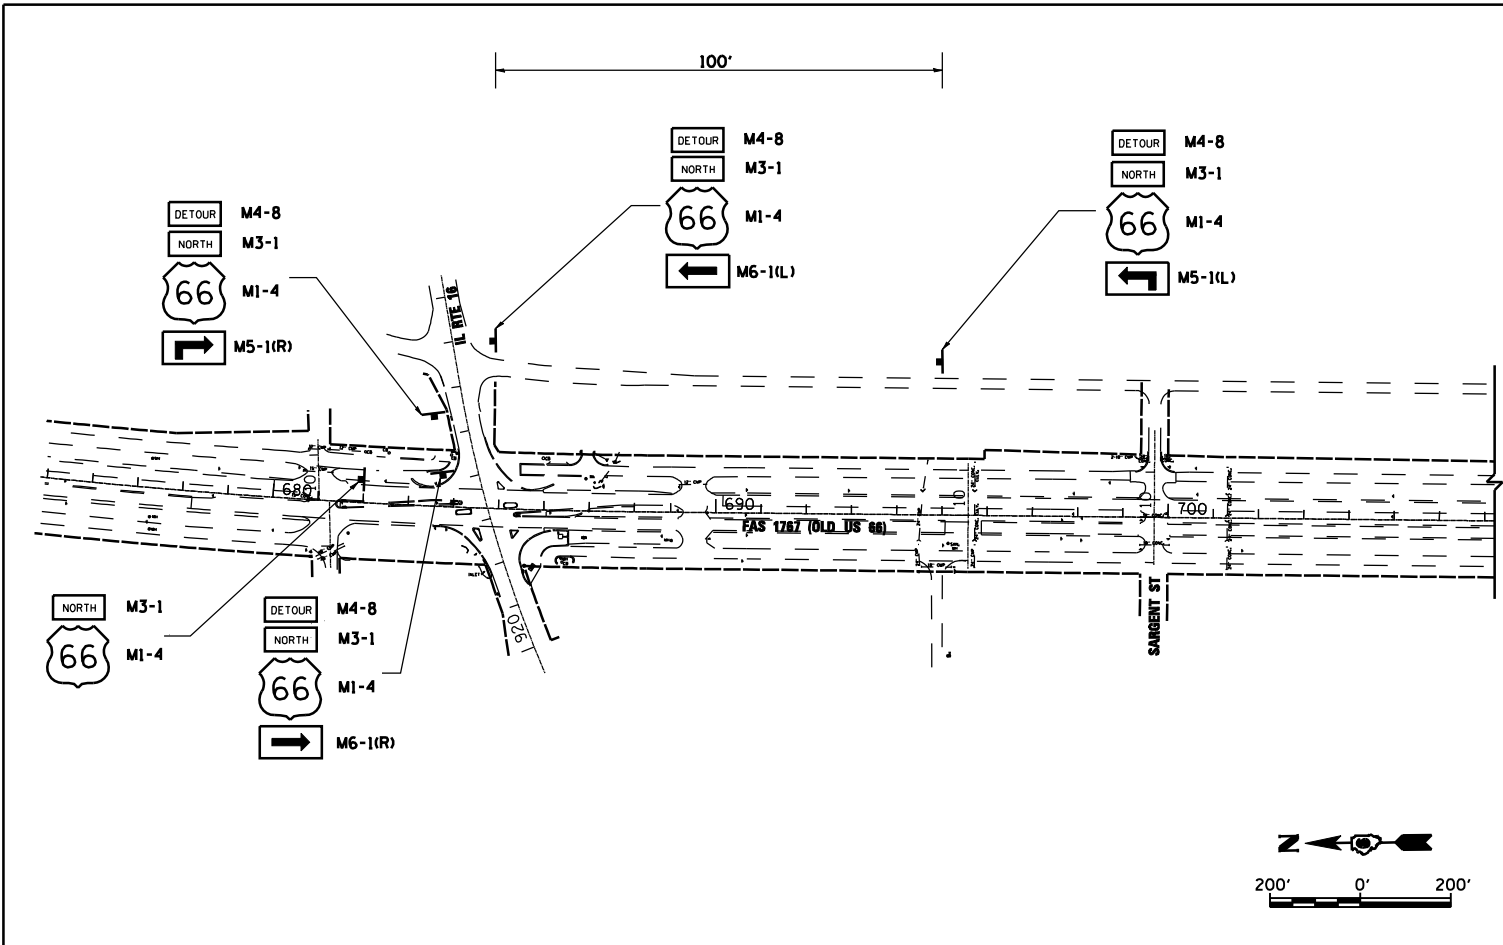

REVISIONS	
NAME	DATE

ILLINOIS DEPARTMENT OF TRANSPORTATION

**MAINTENANCE OF TRAFFIC
 DETOUR PLAN
 STAGE 2**

DATE 2/8/2006

DRAWN BY KLS
 CHECKED BY LC