
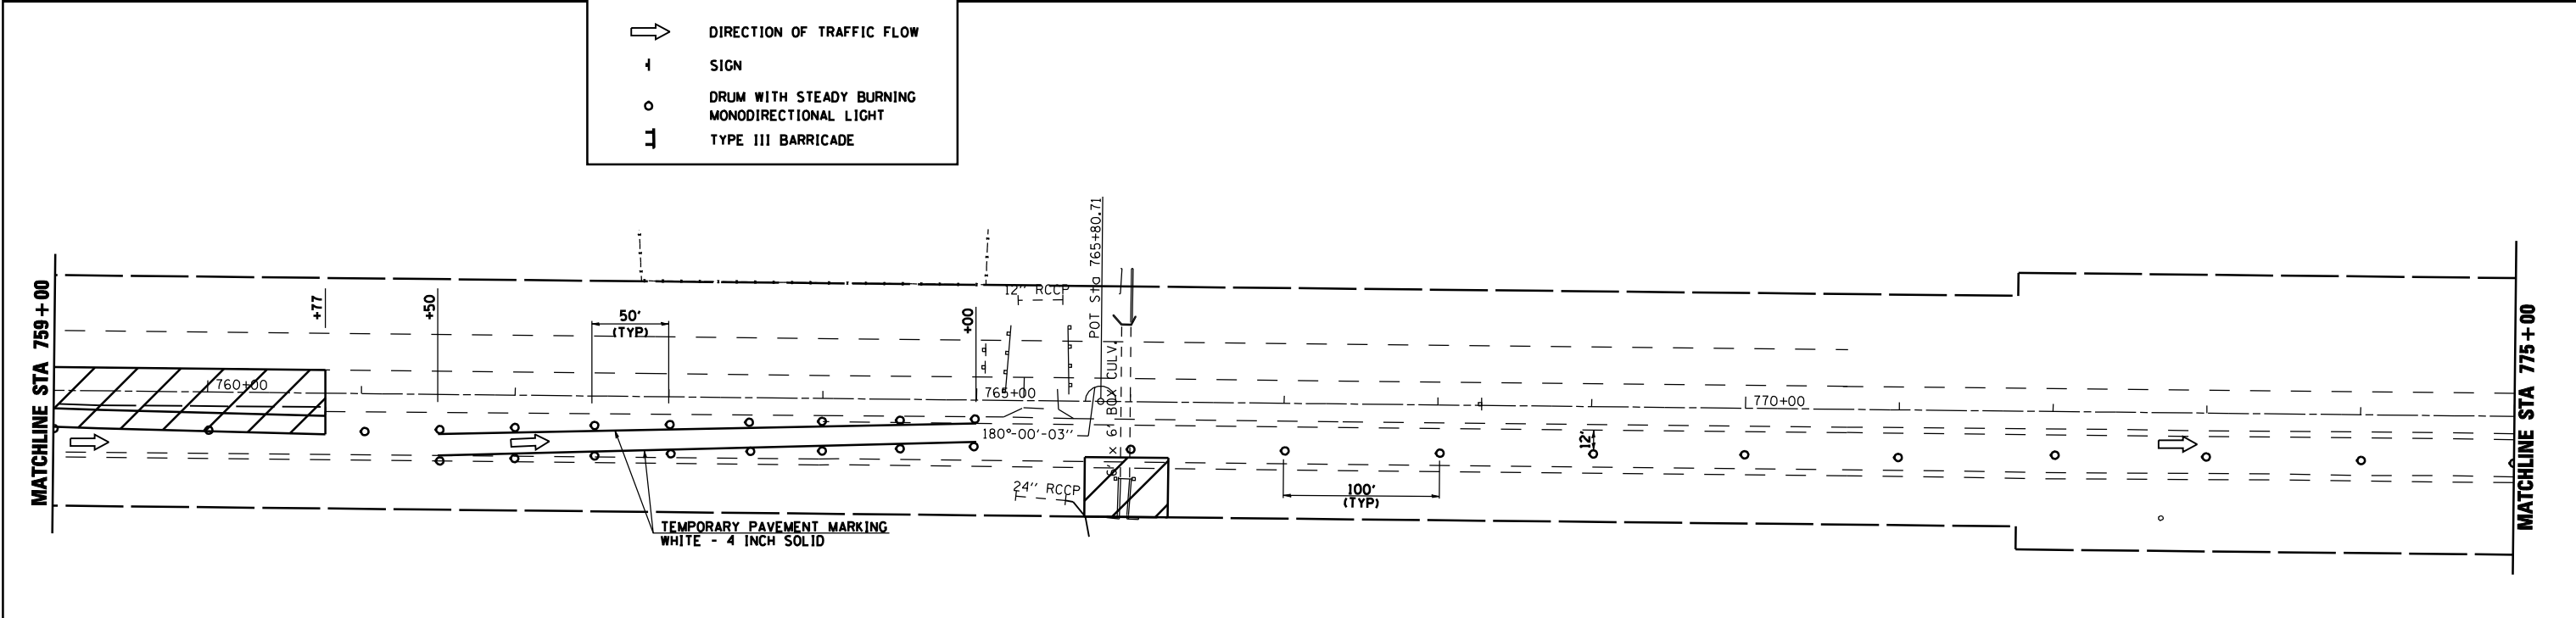


FAS RTE. 8239	SECTION RS, R	COUNTY •	TOTAL SHEETS 302	SHEET NO. 39
FED. ROAD DIST. NO.		ILLINOIS	FED. AID PROJECT	
• MACOUPIN & MONTGOMERY COUNTIES				

CONTRACT NO. 72526

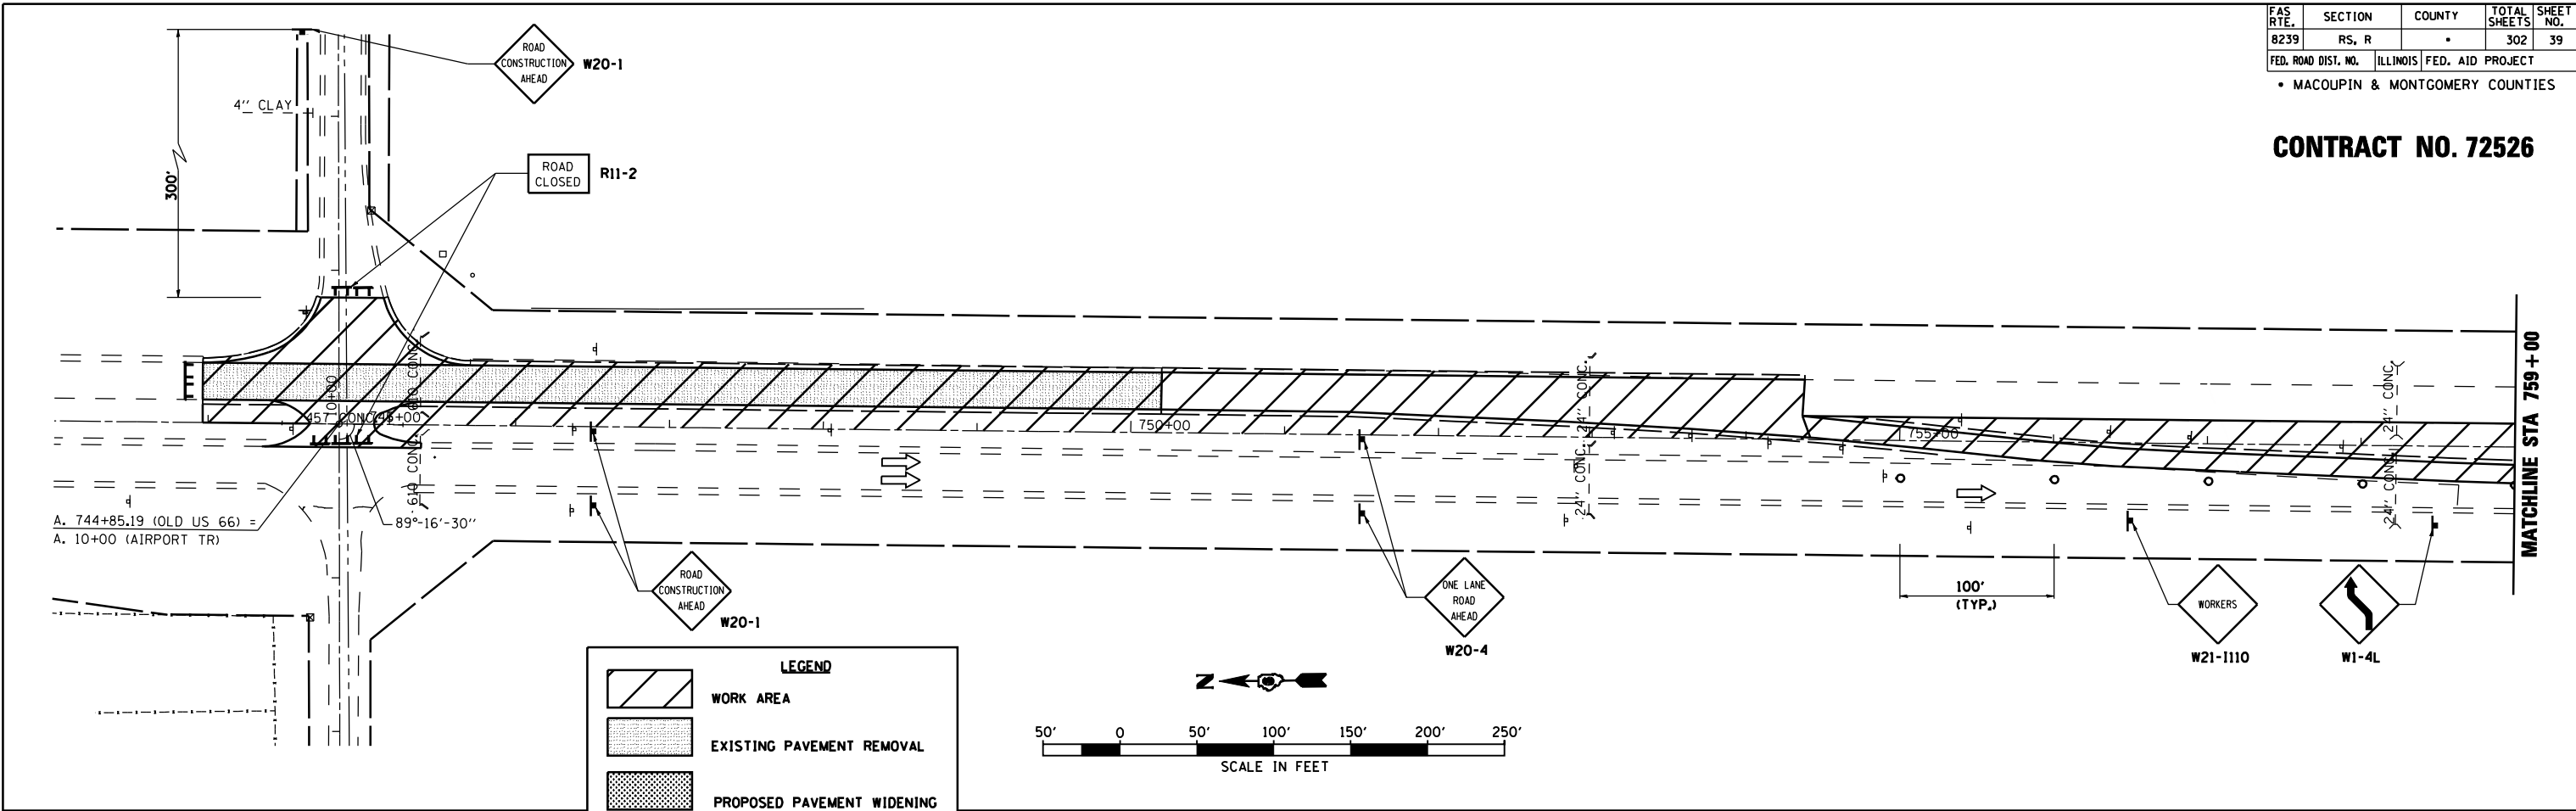

REVISIONS	
NAME	DATE

ILLINOIS DEPARTMENT OF TRANSPORTATION

**MAINTENANCE OF TRAFFIC PLAN
STAGE 2**

VERT. SCALE: DATE 2/8/2006
HORIZ. SCALE: DATE 2/8/2006

DRAWN BY
CHECKED BY