


F.A.U. RTE.	SECTION	COUNTY	TOTAL SHEETS	SHEET NO.
8239	RS, R		302	47
STA. 705+00		TO STA. 720+00		
FED. ROAD DIST. NO.		ILLINOIS FED. AID PROJECT		
• MACOUPIN & MONTGOMERY COUNTIES				

CONTRACT NO. 72526
 STA. 718+43.48 (OLD US 66) =
 STA. 10+00 (EILERMAN ST.)


SEC 5, T 8 N, R 5 W, 3RD PM

20

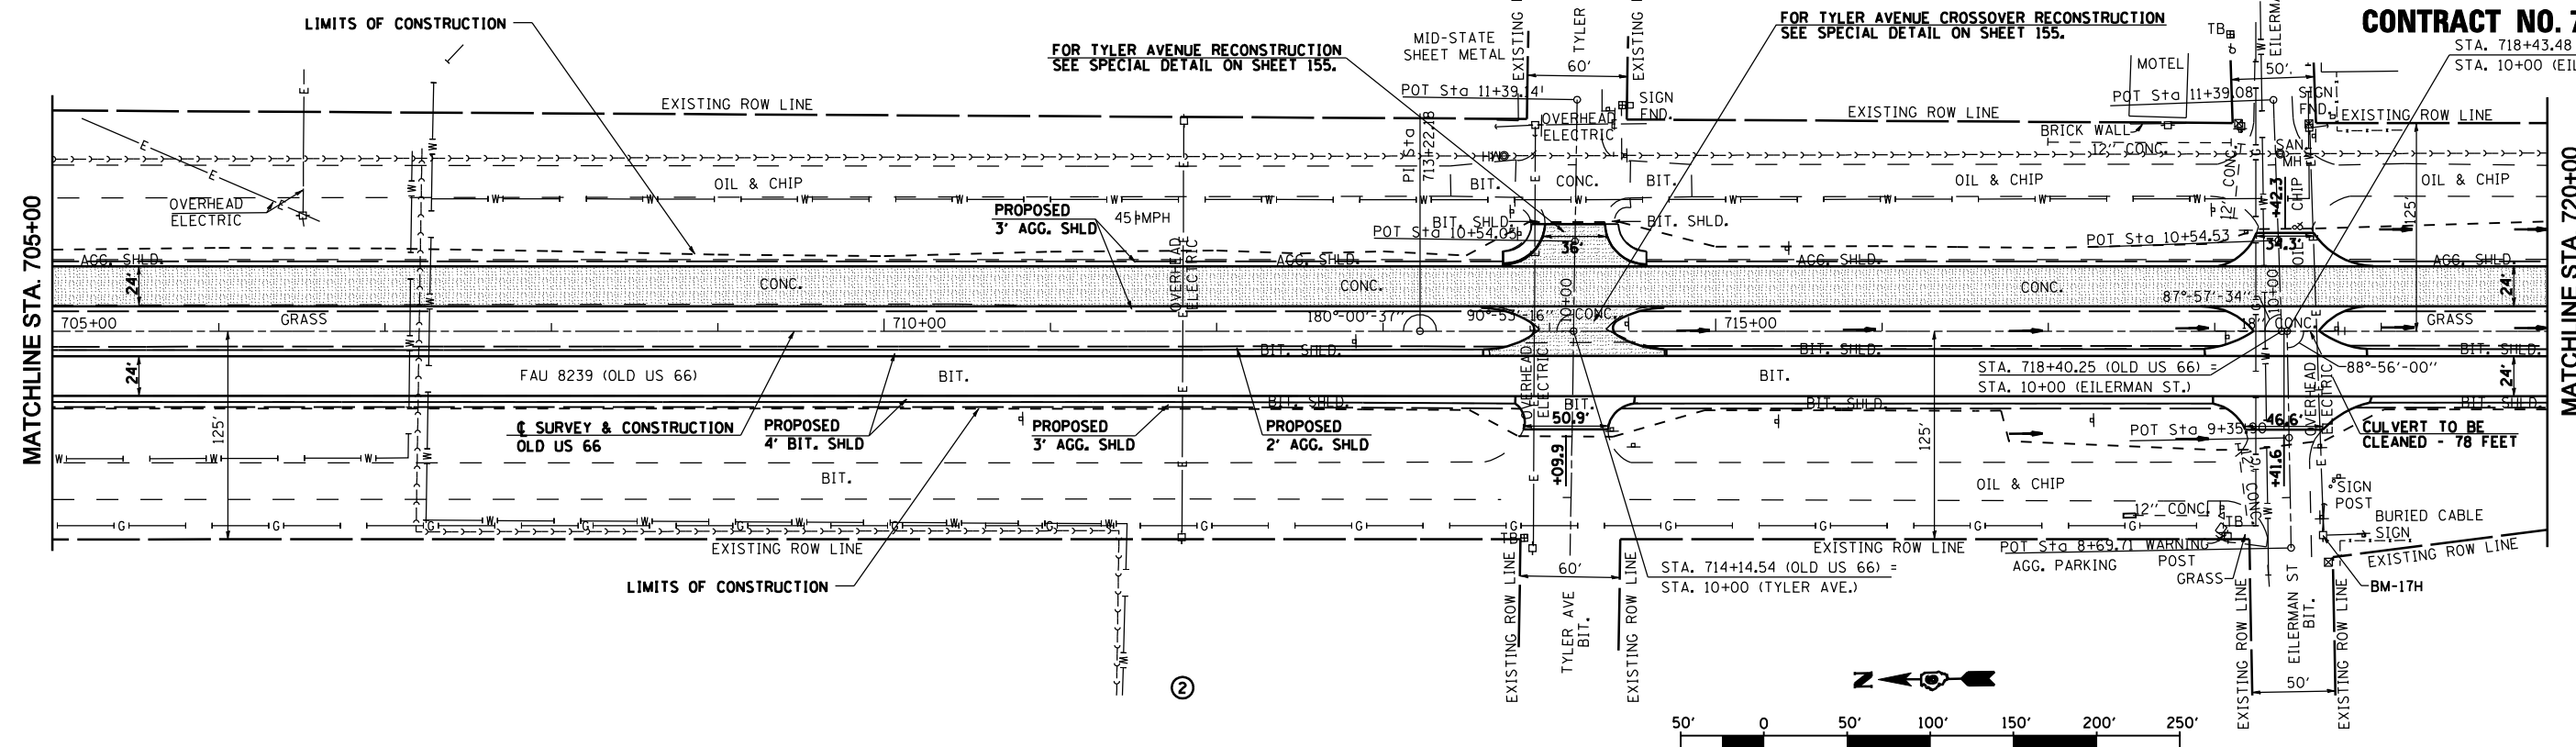

PLAN	SURVEYED	BY	DATE
	PLOTTED		
	CHECKED		
	BY		
	NO. OF WAY CHECKED		
	NO.		
	CADD FILE NAME		

PROFILE	SURVEYED	BY	DATE
	PLOTTED		
	CHECKED		
	BY		
	NOTATION CHD		
	NO.		

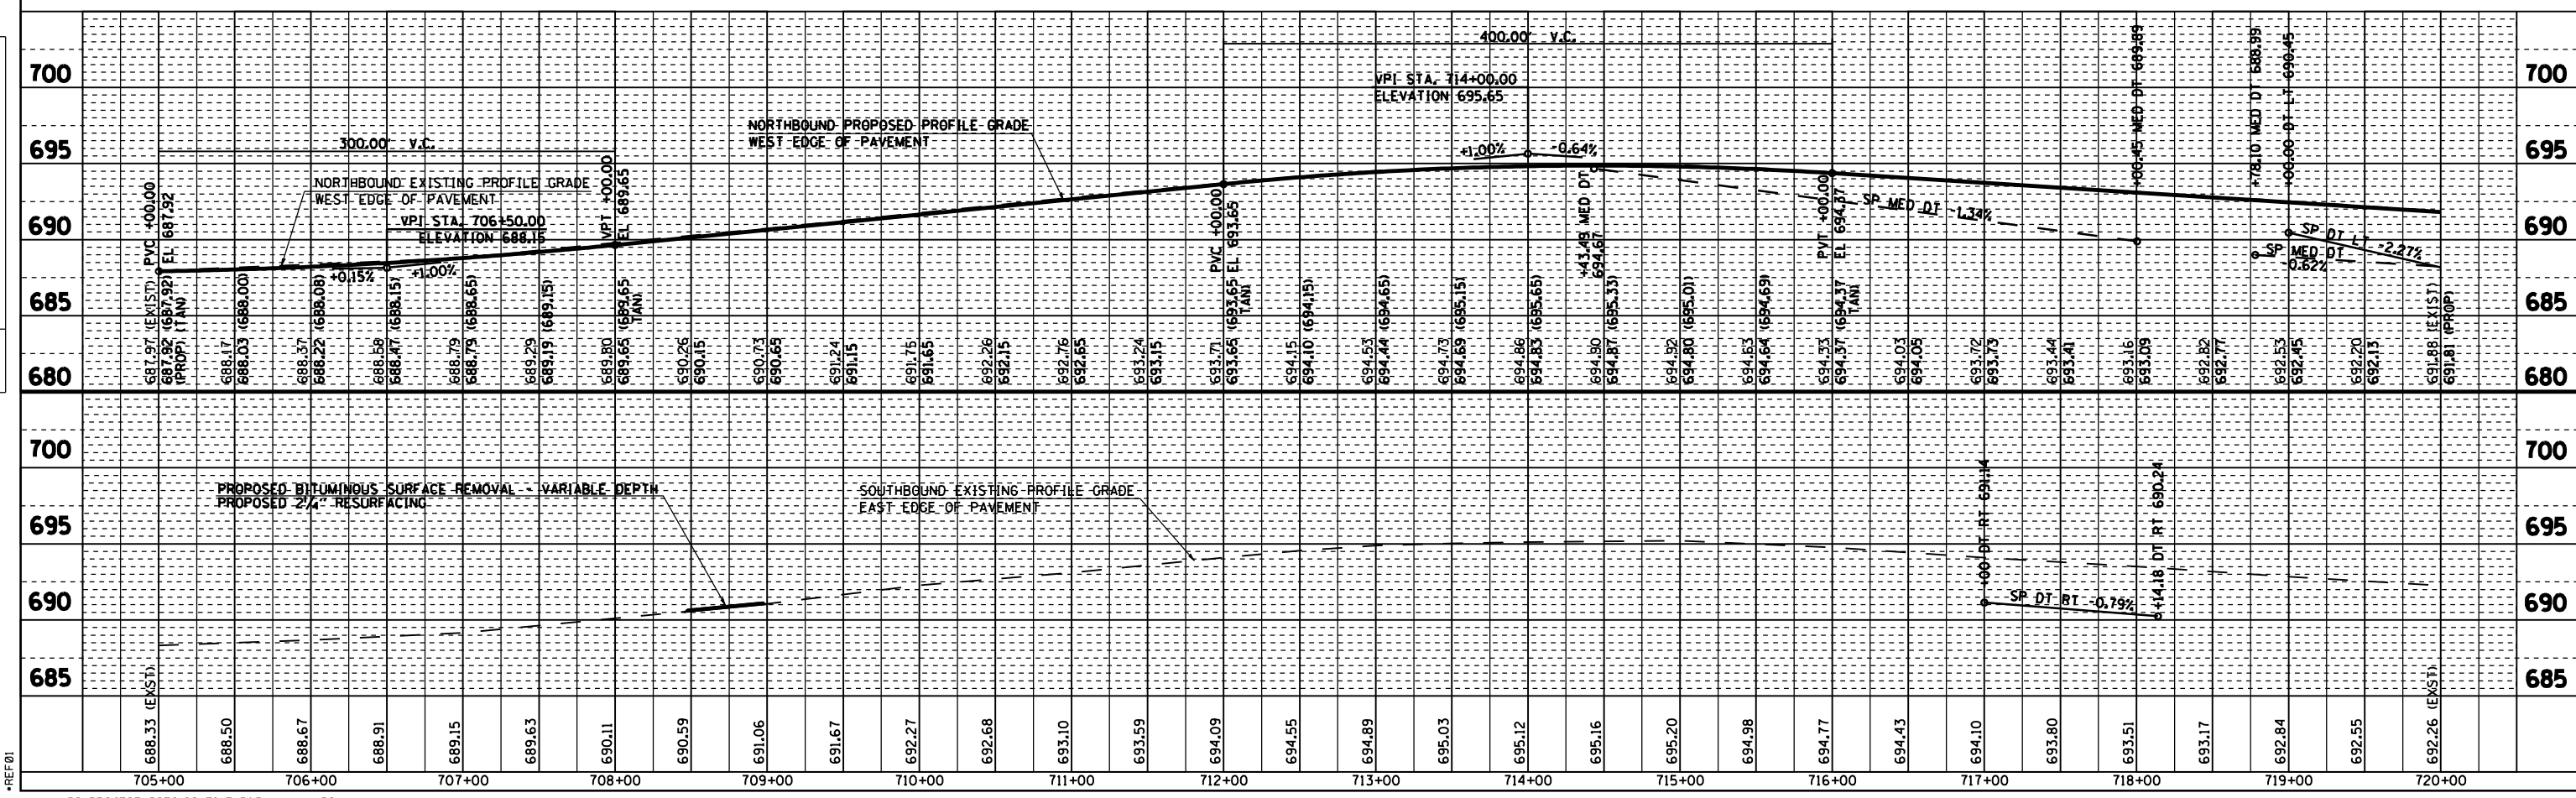

DGN-SPEC
 DATE-TIME
 *REF01