
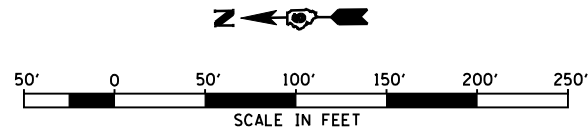


SEC 5, T 8 N, R 5 W, 3RD PM


F.A.U. RTE.	SECTION	COUNTY	TOTAL SHEETS	SHEET NO.
8239	RS, R		302	48
STA. 720+00 TO STA. 735+00				
FED. ROAD DIST. NO.			ILLINOIS FED. AID PROJECT	

MACOUPIN & MONTGOMERY COUNTIES  
**CONTRACT NO. 72526**

PLAN	SURVEYED	BY	DATE
NOTE BOOK NO.	PLotted		
	Checked		
	By		
	Way		
	Checked		
	By		
	File		
	Name		

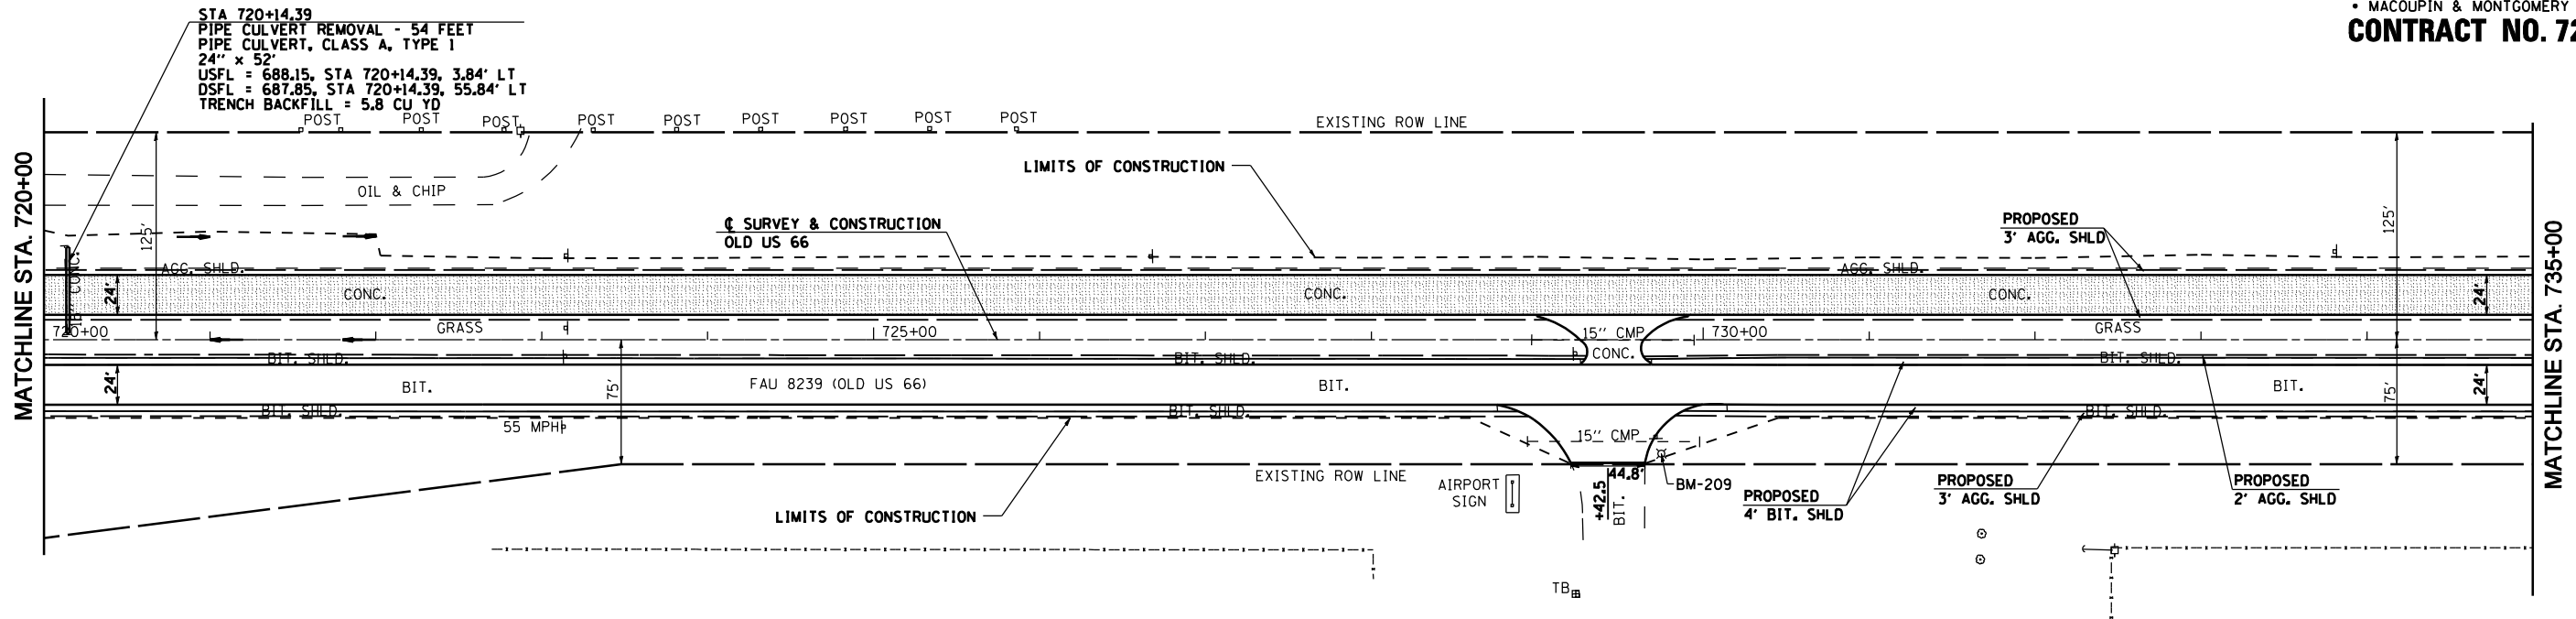

PROFILE	SURVEYED	BY	DATE
NOTE BOOK NO.	Plotted		
	Checked		
	By		
	Structure		
	Notations		
	Chkd		

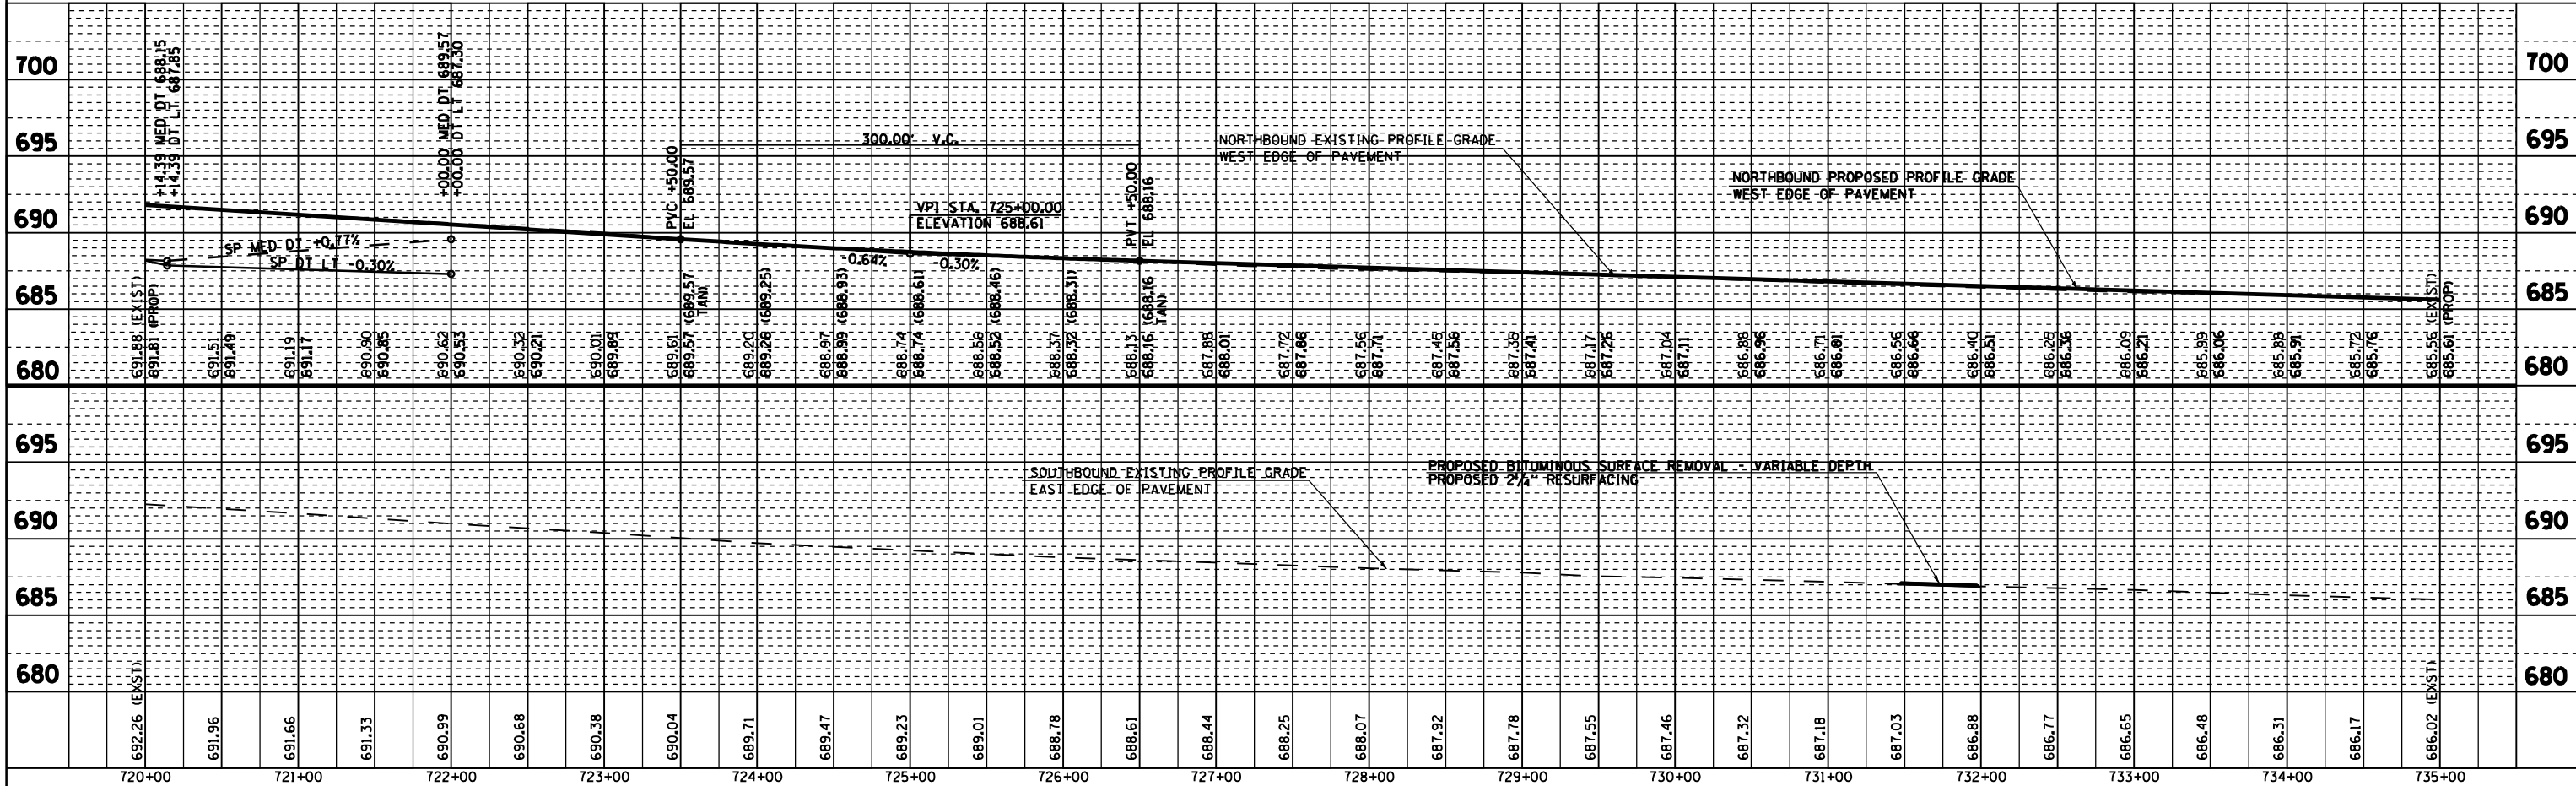

DGN-SPEC\*  
 DATE-TIME\*  
 REF01