
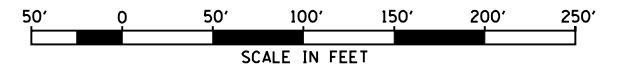


SEC 8, T 8 N, R 5 W, 3RD PM


(2)

RTE.	SECTION	COUNTY	TOTAL SHEETS	SHEET NO.
**	RS, R	*	302	52
STA. 780+00		TO STA. 795+00		
FED. ROAD DIST. NO.		ILLINOIS FED. AID PROJECT		
* MACOUPIN & MONTGOMERY COUNTIES				
** FAU 8239 & FAS 1767				
<b>CONTRACT NO. 72526</b>				

PLAN	SURVEYED	BY	DATE
	PLOTTED		
	NOTE BOOK		
	NO. OF WAY CHECKED		
	NO. OF FILE CHECKED		
	NO. OF FILE NAME		

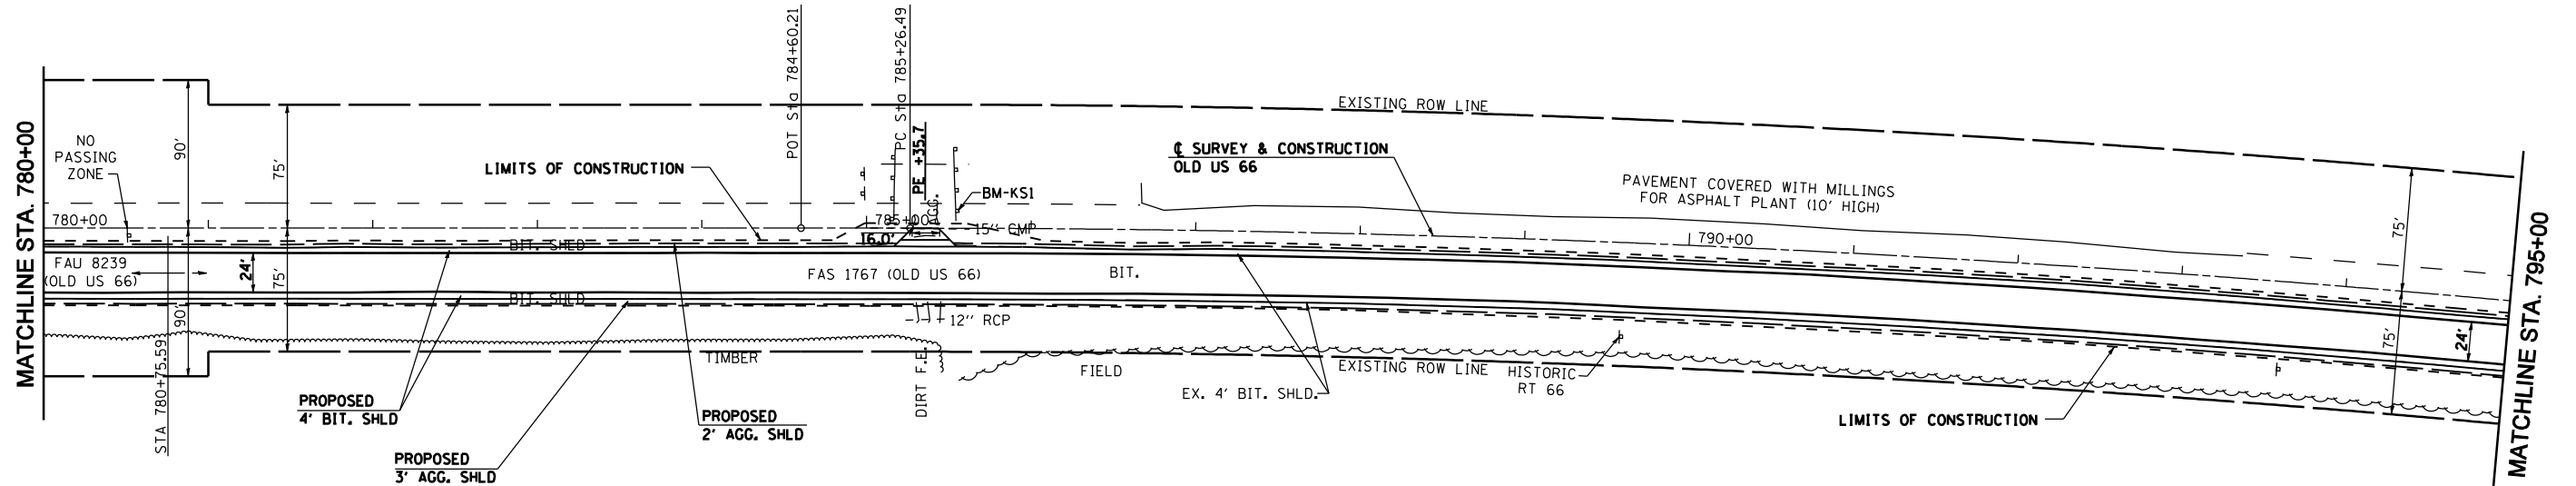

PROFILE	SURVEYED	BY	DATE
	PLOTTED		
	NOTE BOOK		
	NO. OF WAY CHECKED		
	NO. OF FILE CHECKED		
	NO. OF FILE NAME		

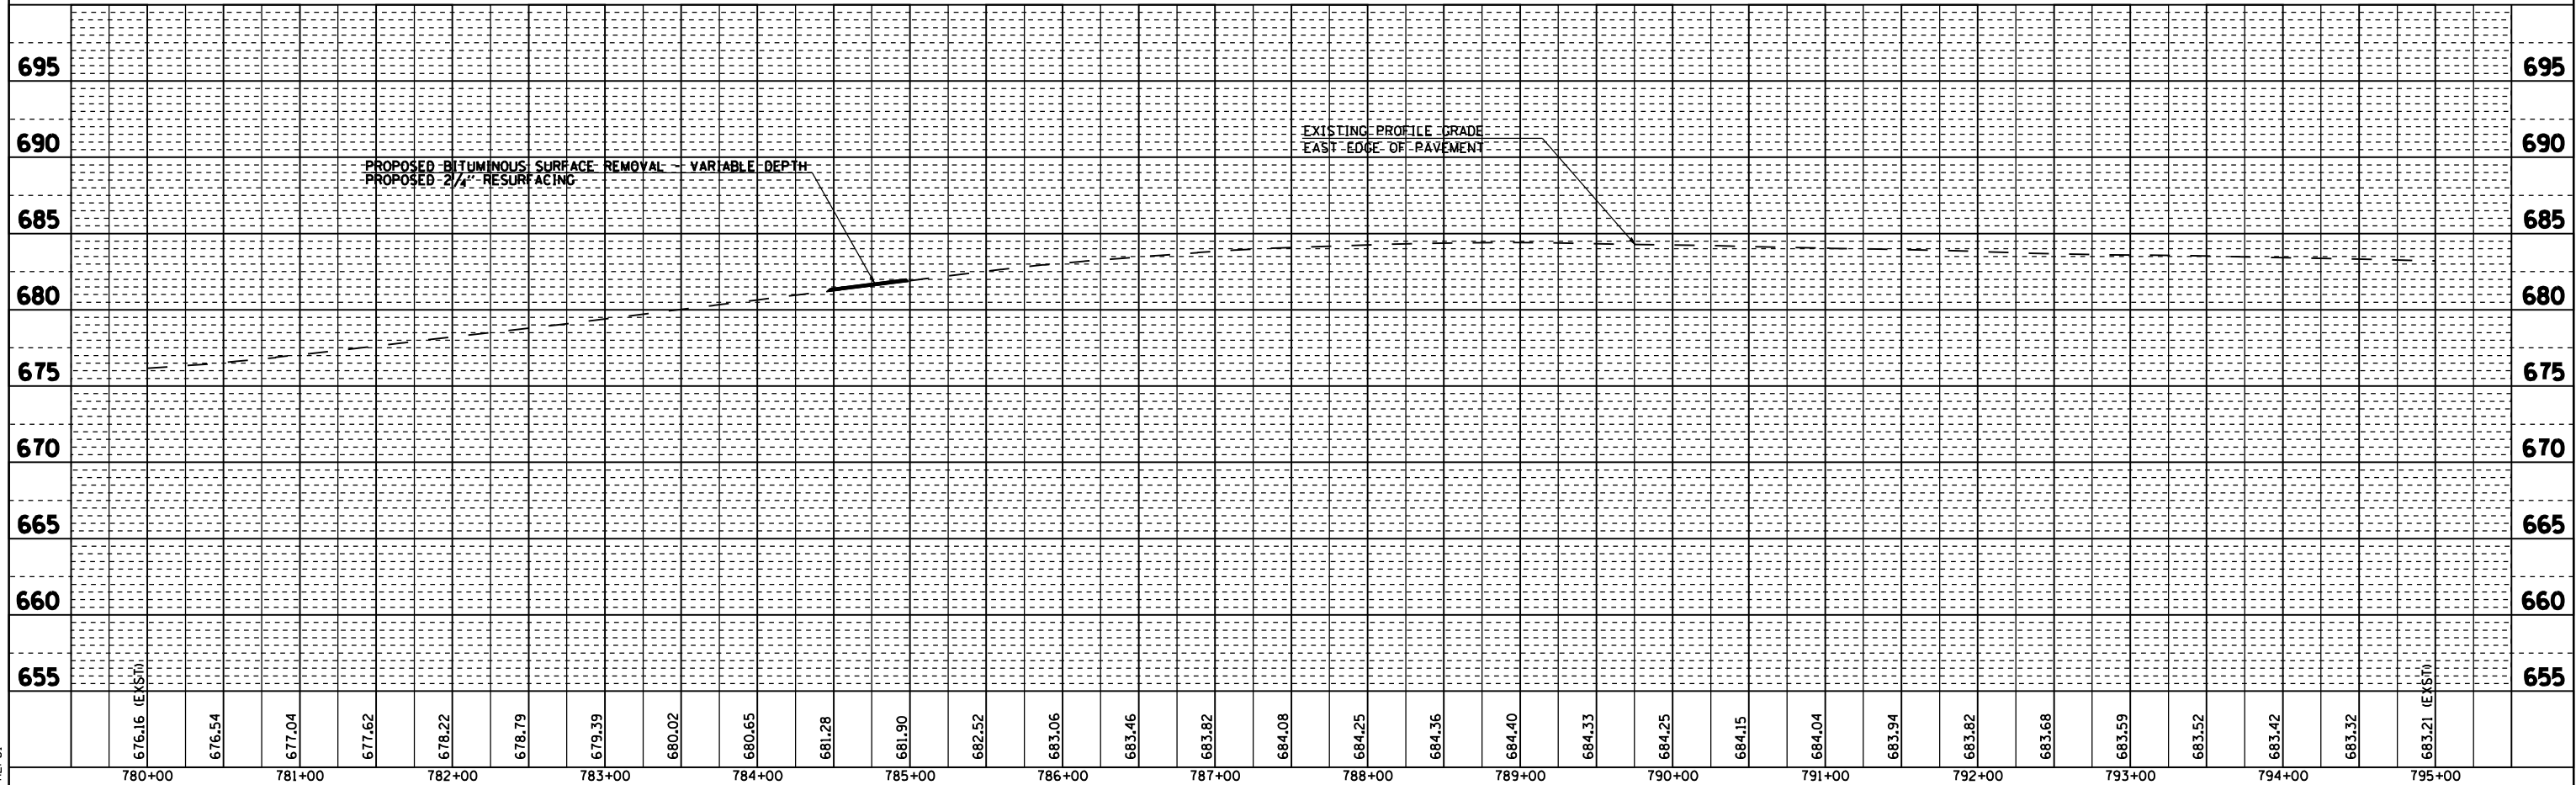

\*DGN-SPEC\*  
\*DATE-TIME\*  
\*REF01