


SEC 20, T 8 N, R 5 W, 3RD PM

②


F.A.S. RTE.	SECTION	COUNTY	TOTAL SHEETS	SHEET NO.
1767	RS, R	.	302	57
STA. 855+00		TO STA. 870+00		
FED. ROAD DIST. NO.		ILLINOIS FED. AID PROJECT		
• MACOUPIN & MONTGOMERY COUNTIES				
CONTRACT NO. 72526				

PLAN	SURVEYED	BY	DATE
	PLOTTED		
	NOTED		
	NO. OF WAY CHECKED		
	NO. OF FILE CHECKED		
	NO. OF FILE NAME		

SEC 17, T 8 N, R 5 W, 3RD PM

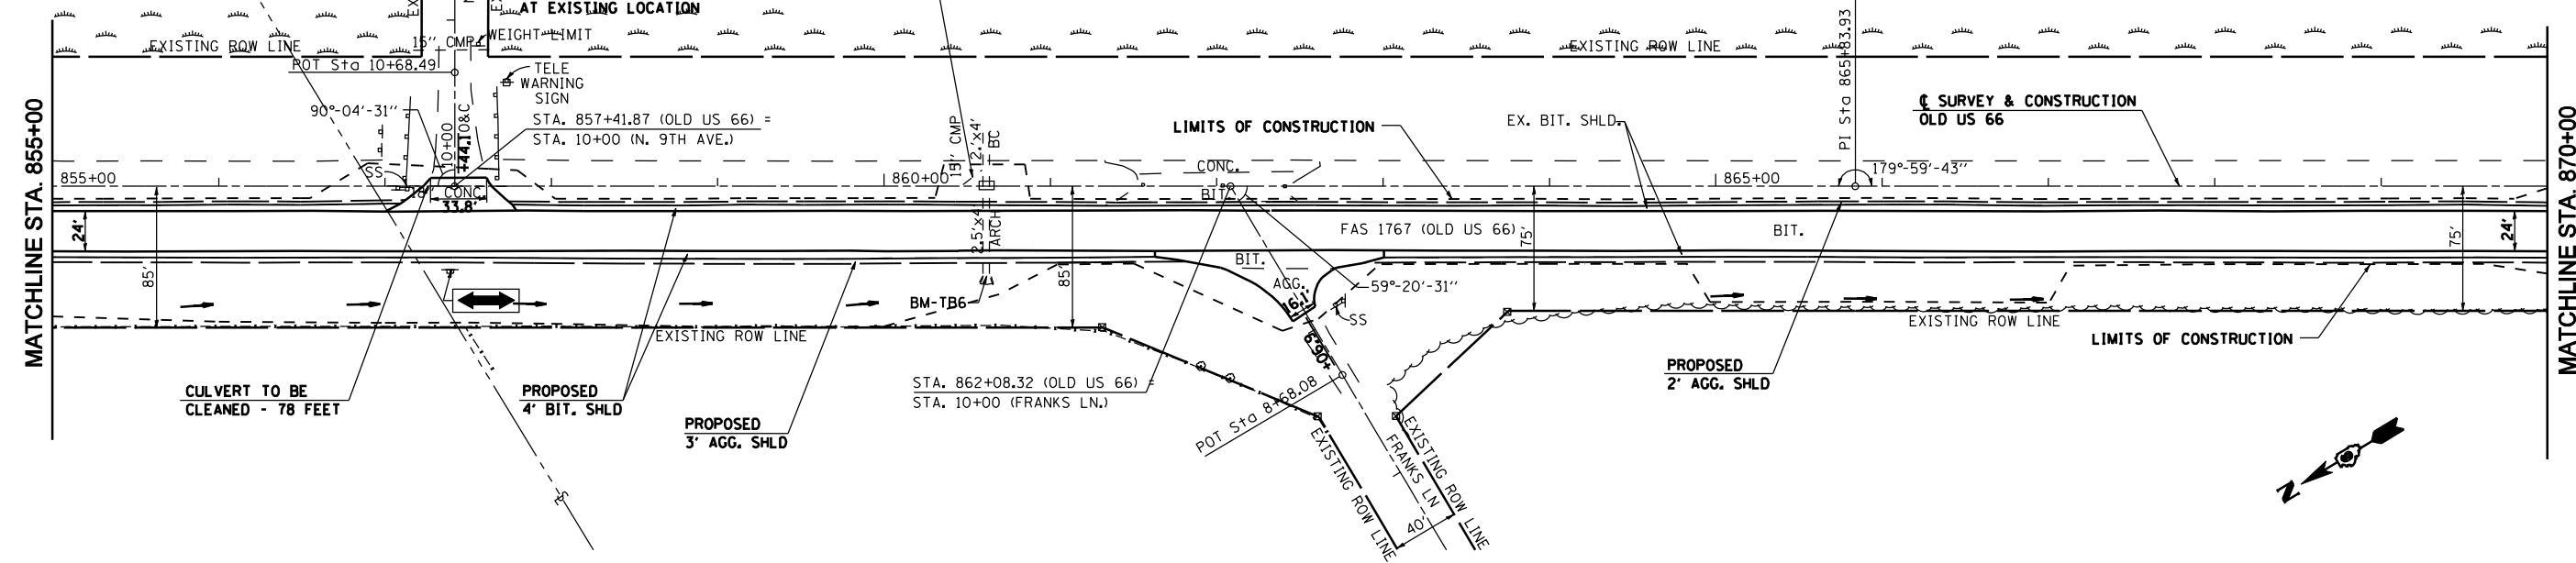

PROFILE	SURVEYED	BY	DATE
	PLOTTED		
	NOTED		
	NO. OF WAY CHECKED		
	NO. OF FILE CHECKED		
	NO. OF FILE NAME		

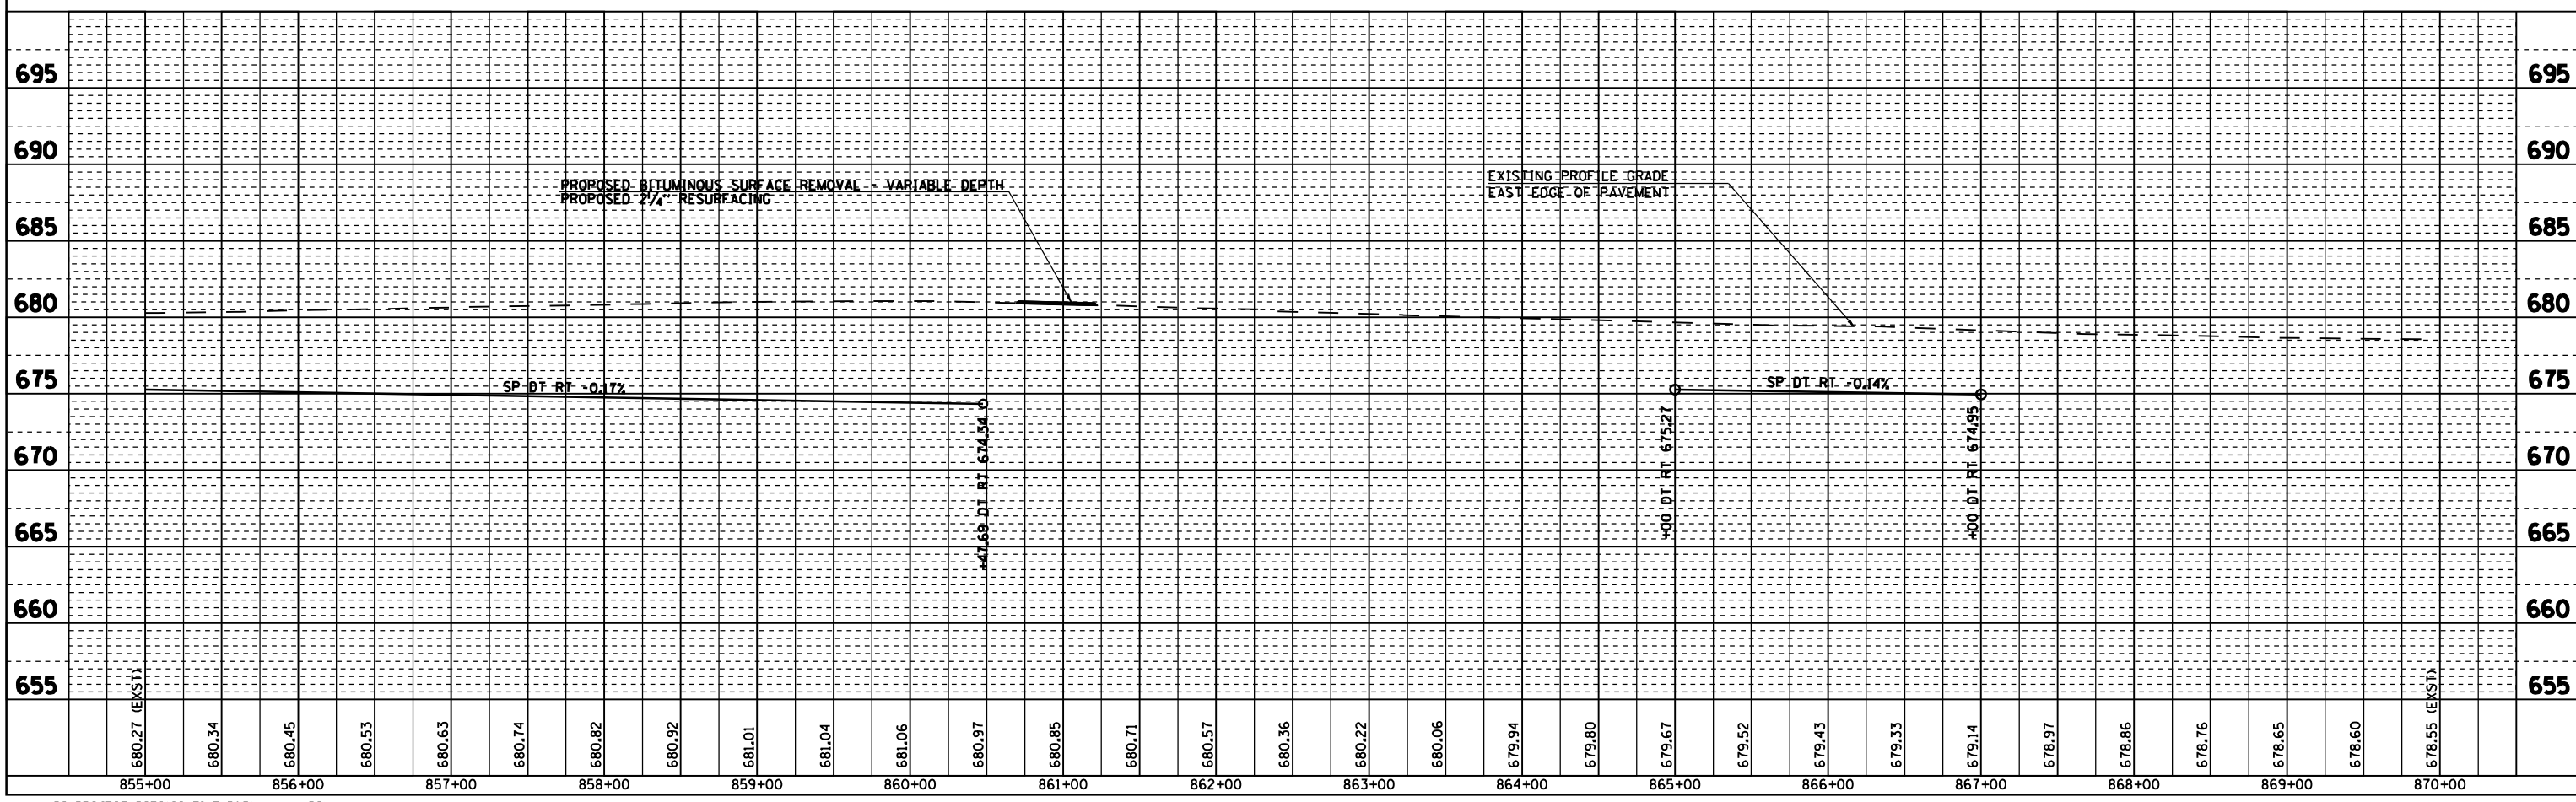

DGN-SPEC
DATE-TIME
*REF01