

SEC 20, T 8 N, R 5 W, 3RD PM


②

| | | | | |
|----------------------------------|---------|---------------------------|--------------|-----------|
| F.A.S. RTE. | SECTION | COUNTY | TOTAL SHEETS | SHEET NO. |
| 1767 | RS, R | * | 302 | 58 |
| STA. 870+00 | | TO STA. 885+00 | | |
| FED. ROAD DIST. NO. | | ILLINOIS FED. AID PROJECT | | |
| * MACOUPIN & MONTGOMERY COUNTIES | | | | |
| CONTRACT NO. 72526 | | | | |

| | | | |
|------|---------------------|----|------|
| PLAN | SURVEYED | BY | DATE |
| | PLOTTED | | |
| | NOTED | | |
| | NO. OF WAY CHECKED | | |
| | NO. OF FILE CHECKED | | |
| | NO. | | |

| | | | |
|---------|--------------------------|----|------|
| PROFILE | SURVEYED | BY | DATE |
| | PLOTTED | | |
| | NOTED | | |
| | STRUCTURE NOTATIONS CHRD | | |
| | NO. | | |

DGN-SPEC
DATE-TIME
*REF01

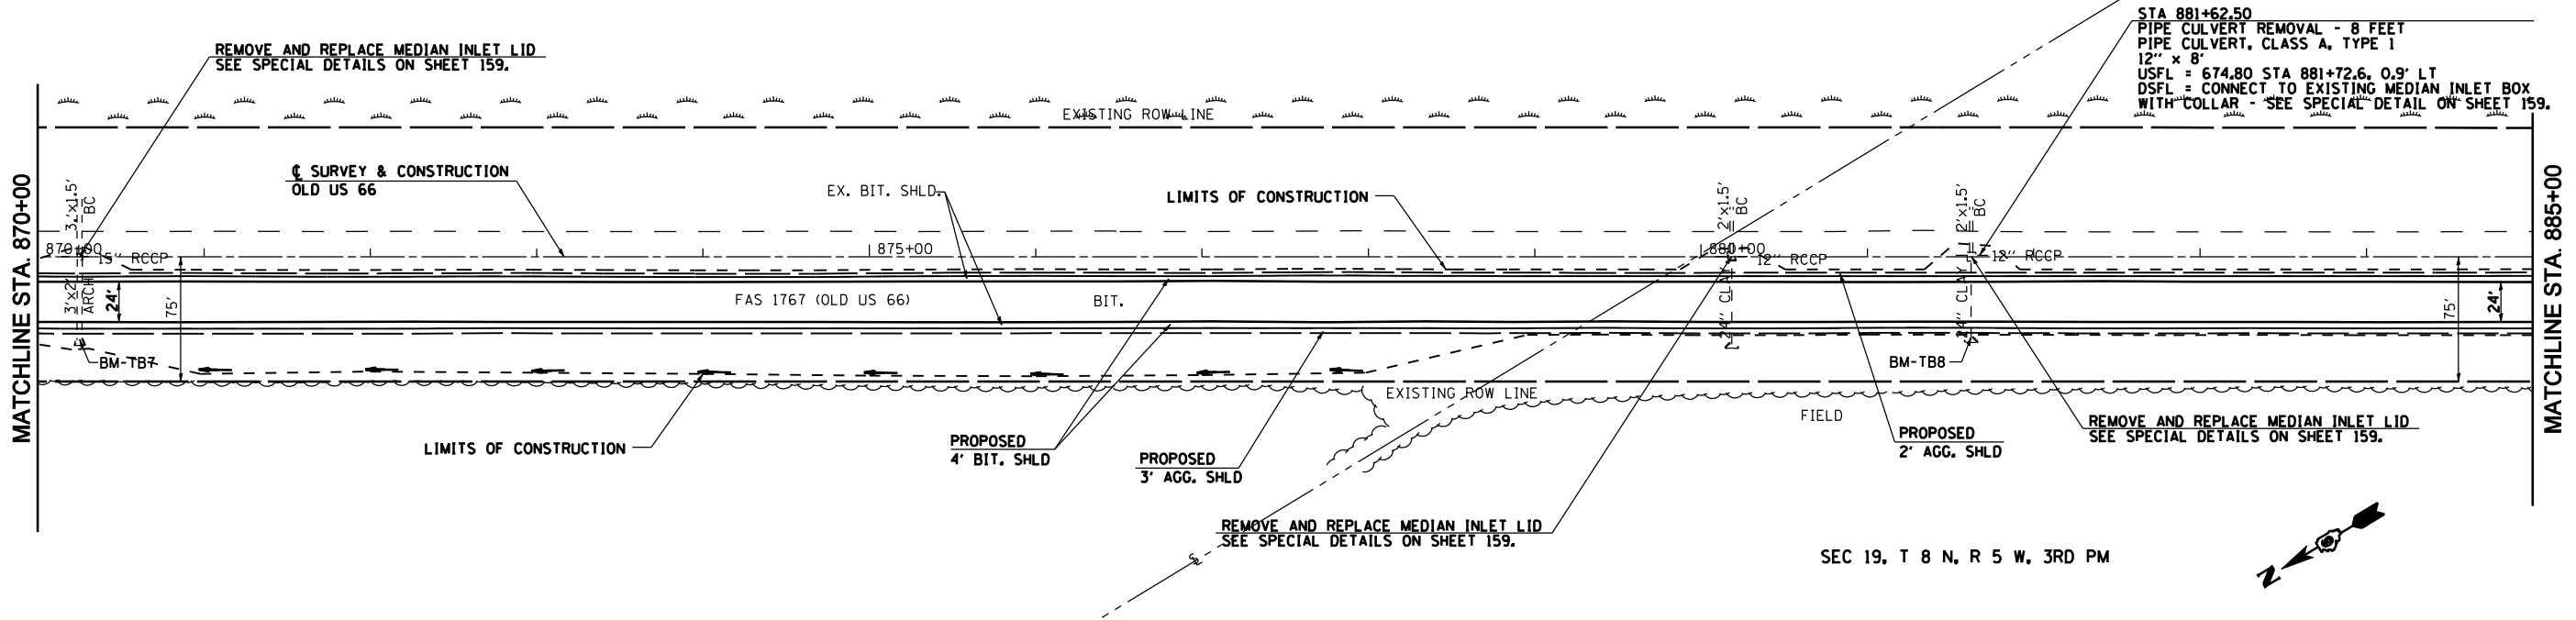

SEC 19, T 8 N, R 5 W, 3RD PM

