

SEC 19, T 8 N, R 5 W, 3RD PM




(2)

F.A.S. RTE.	SECTION	COUNTY	TOTAL SHEETS	SHEET NO.
1767	RS, R	.	302	60
STA. 900+00		TO STA. 915+00		
FED. ROAD DIST. NO.		ILLINOIS FED. AID PROJECT		
• MACOUPIN & MONTGOMERY COUNTIES				

**CONTRACT NO. 72526**

PLAN	DATE
SURVEYED	
PLOTTED	
CHECKED	
BY	
NO. _____	

PROFILE	DATE
SURVEYED	
PLOTTED	
CHECKED	
BY	
NO. _____	

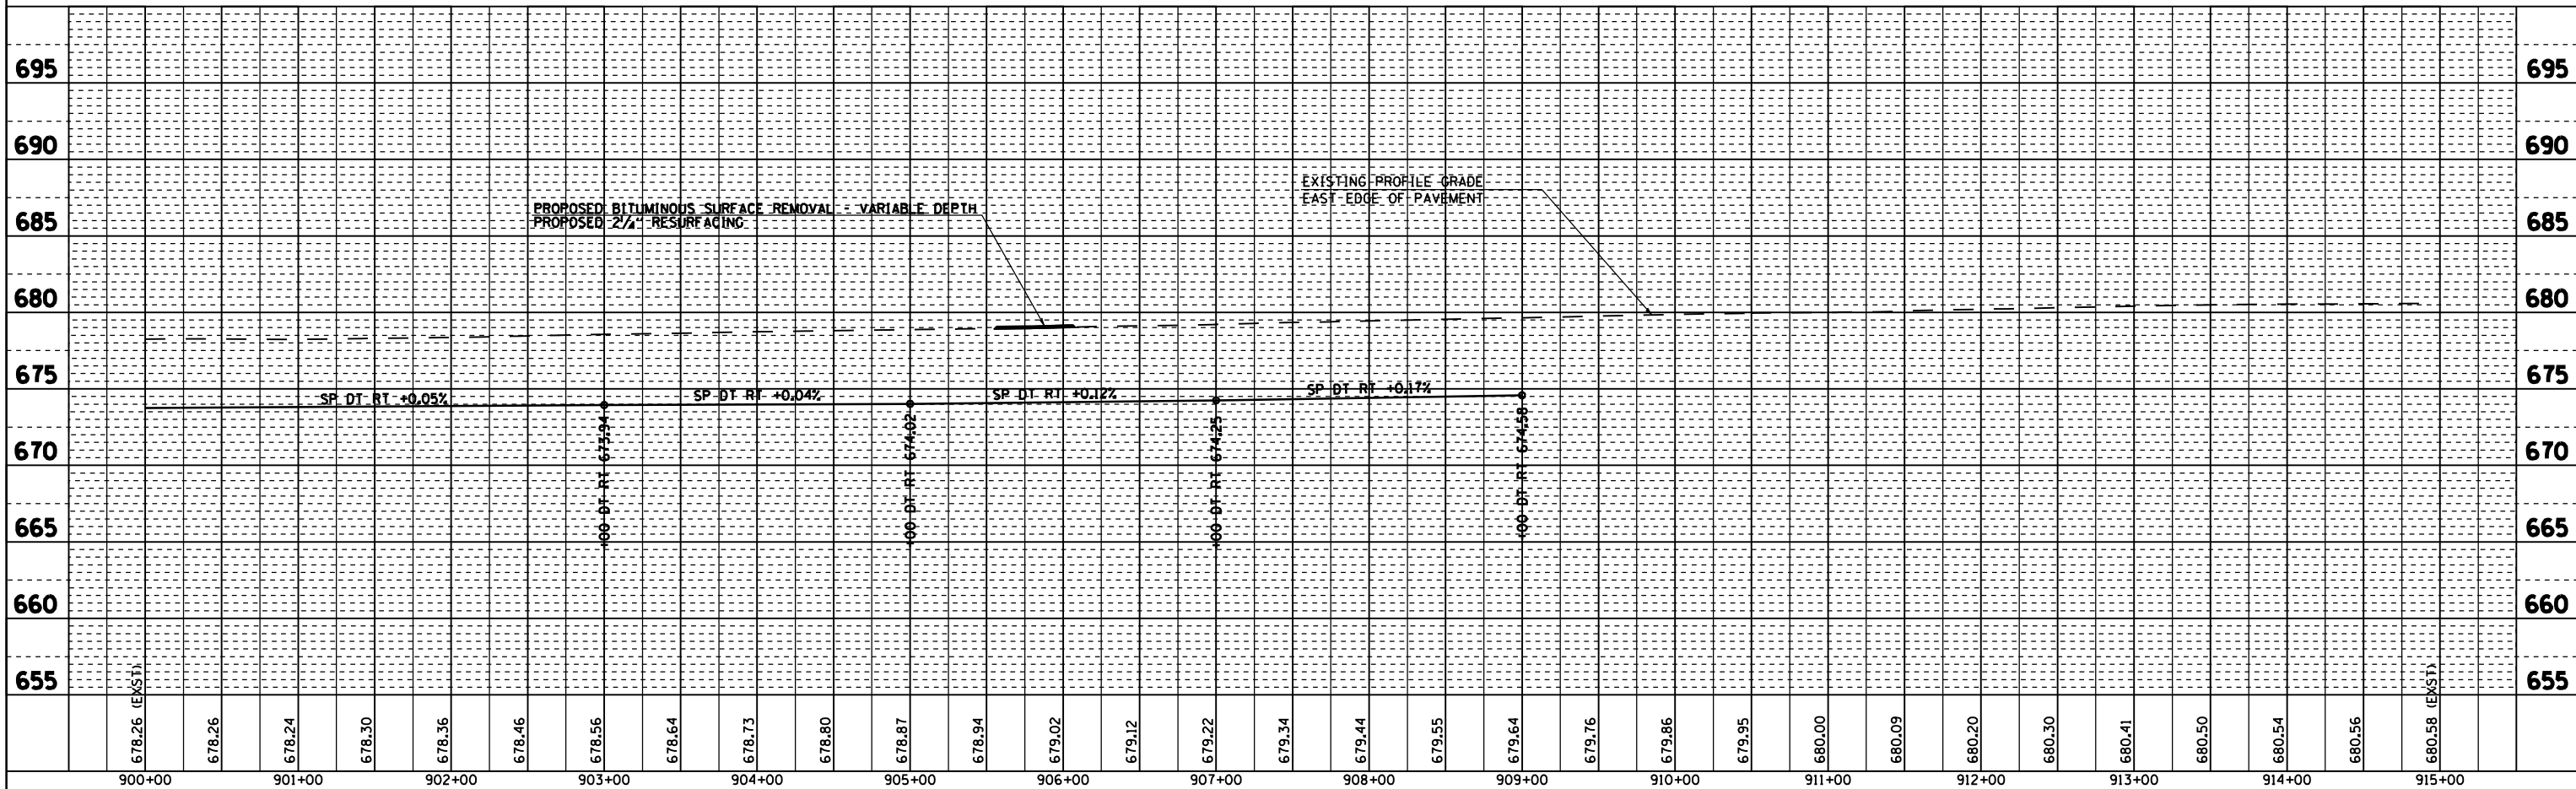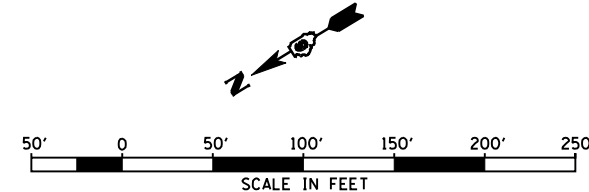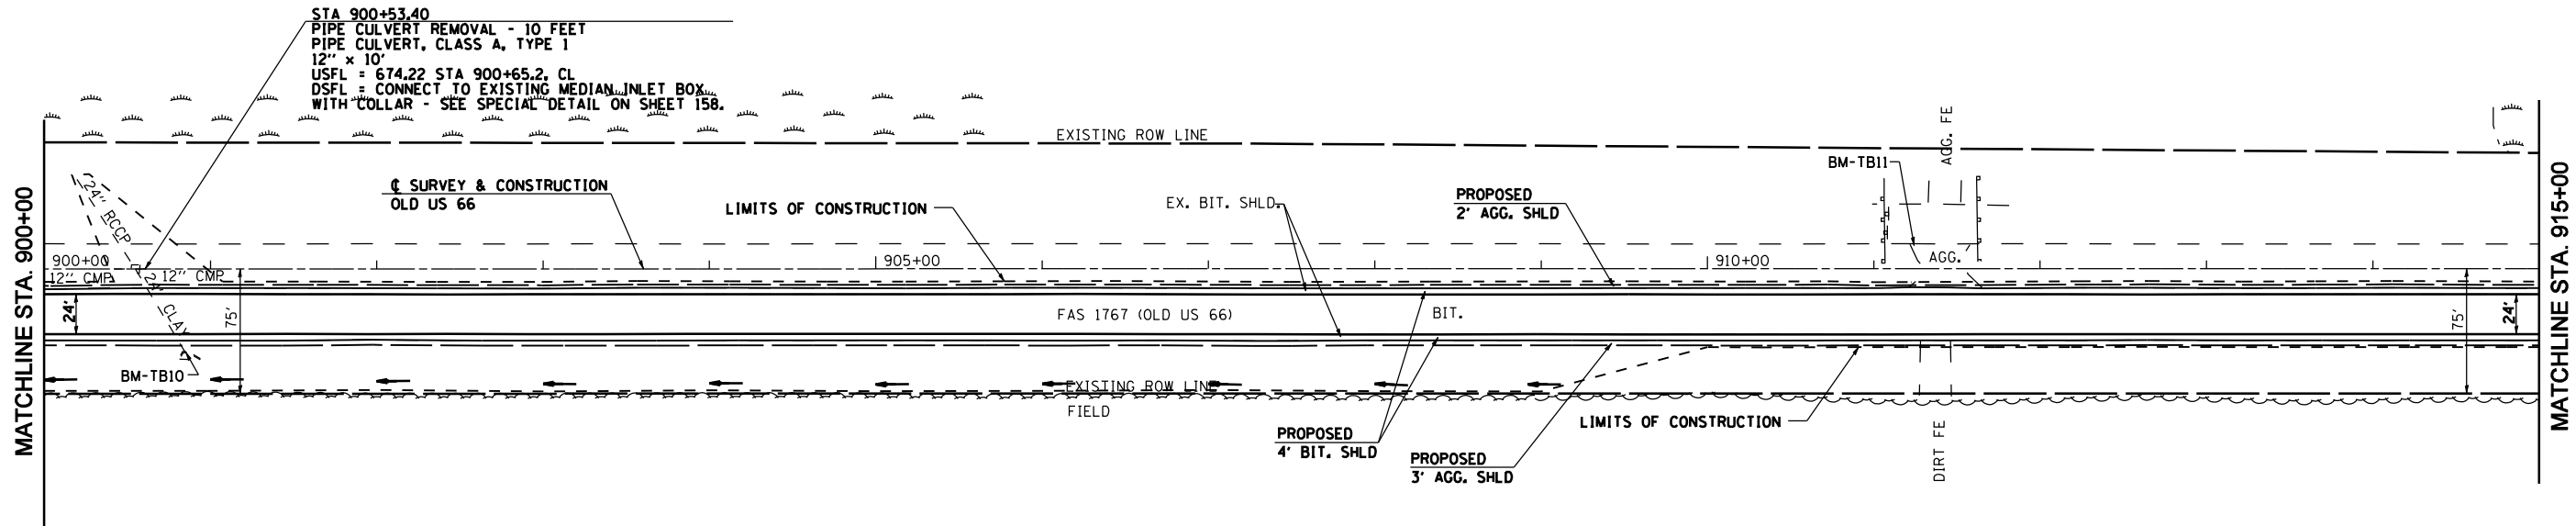

\*DGN-SPEC\*  
\*DATE-TIME\*  
\*REF01