
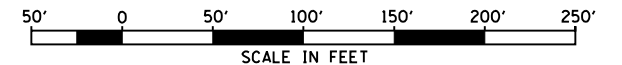


SEC 30, T 8 N, R 5 W, 3RD PM


(2)

F.A.S. RTE.	SECTION	COUNTY	TOTAL SHEETS	SHEET NO.
1767	RS, R	.	302	62
STA. 930+00		TO STA. 945+00		
FED. ROAD DIST. NO.	ILLINOIS	FED. AID PROJECT		
• MACOUPIN & MONTGOMERY COUNTIES				
CONTRACT NO. 72526				

PLAN	SURVEYED	BY	DATE
	PLOTTED		
	NOTED		
	NO. OF WAY CHECKED		
	NO. OF FILE CHECKED		
	NO. OF FILE NAME		

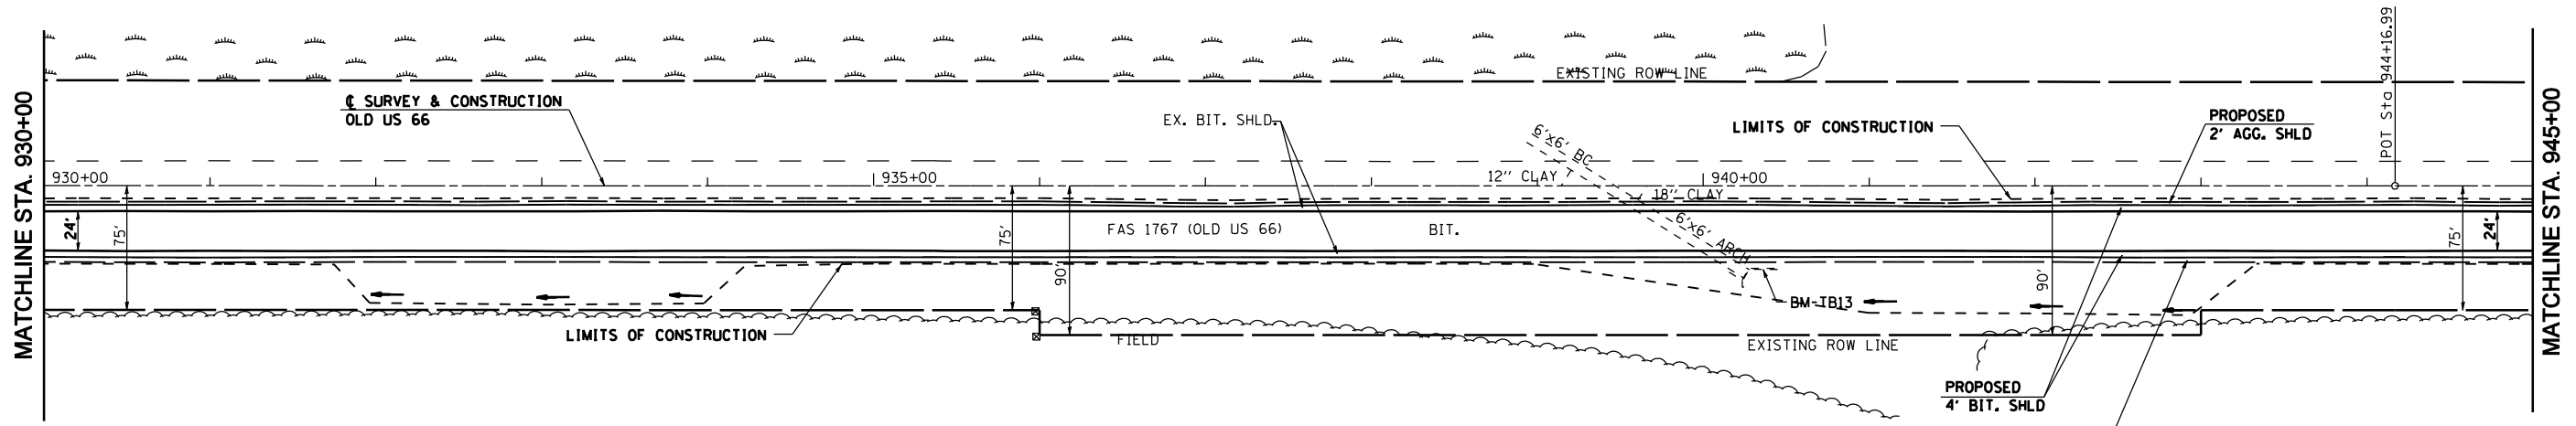

PROFILE	SURVEYED	BY	DATE
	PLOTTED		
	NOTED		
	NO. OF WAY CHECKED		
	NO. OF FILE CHECKED		
	NO. OF FILE NAME		

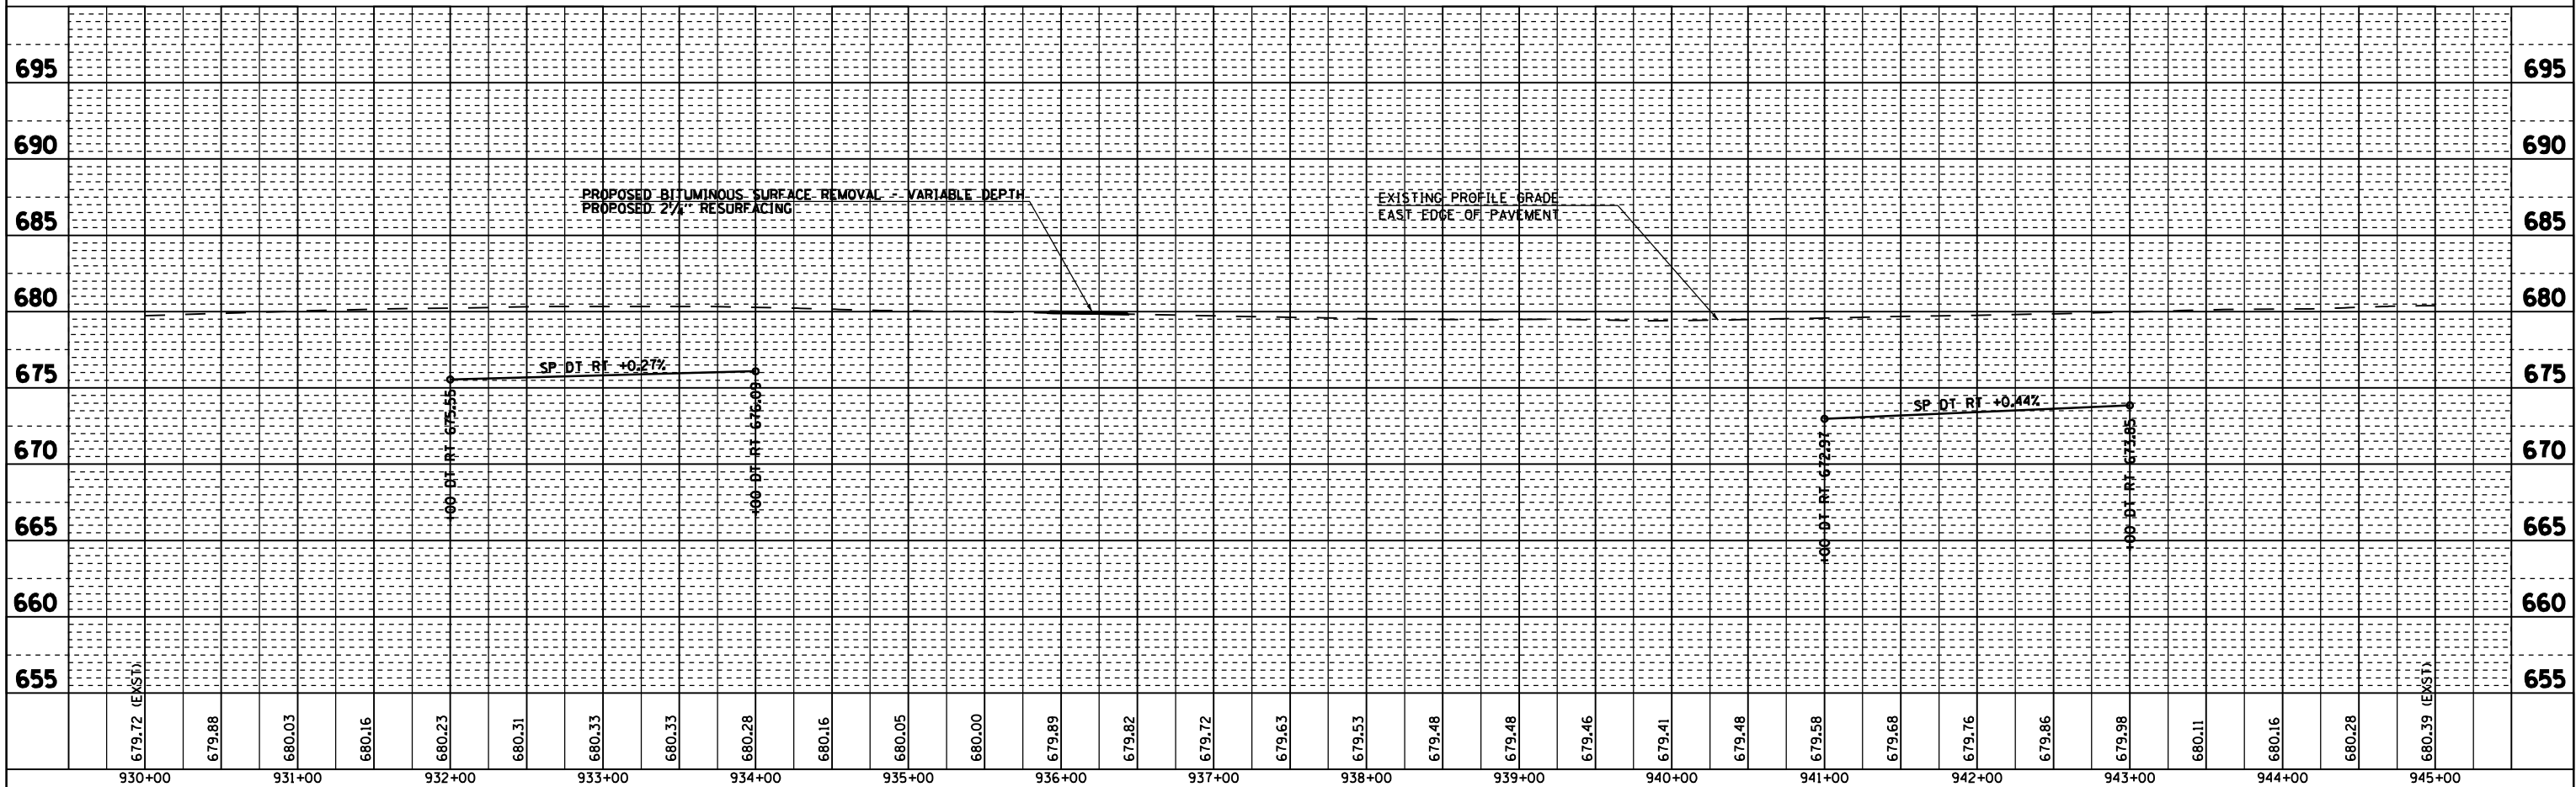

DGN-SPEC
DATE-TIME
*REF01