



SEC 30, T 8 N, R 5 W, 3RD PM

②


F.A.S. RTE.	SECTION	COUNTY	TOTAL SHEETS	SHEET NO.
1767	RS, R	.	302	64
STA. 960+00		TO STA. 975+00		
FED. ROAD DIST. NO.		ILLINOIS FED. AID PROJECT		
• MACOU PIN & MONTGOMERY COUNTIES				

CONTRACT NO. 72526

PLAN	SURVEYED	BY	DATE
	PLOTTED		
	NOTE BOOK		
	NO. _____		
	ADD FILE NAME		

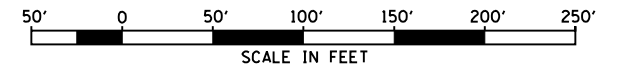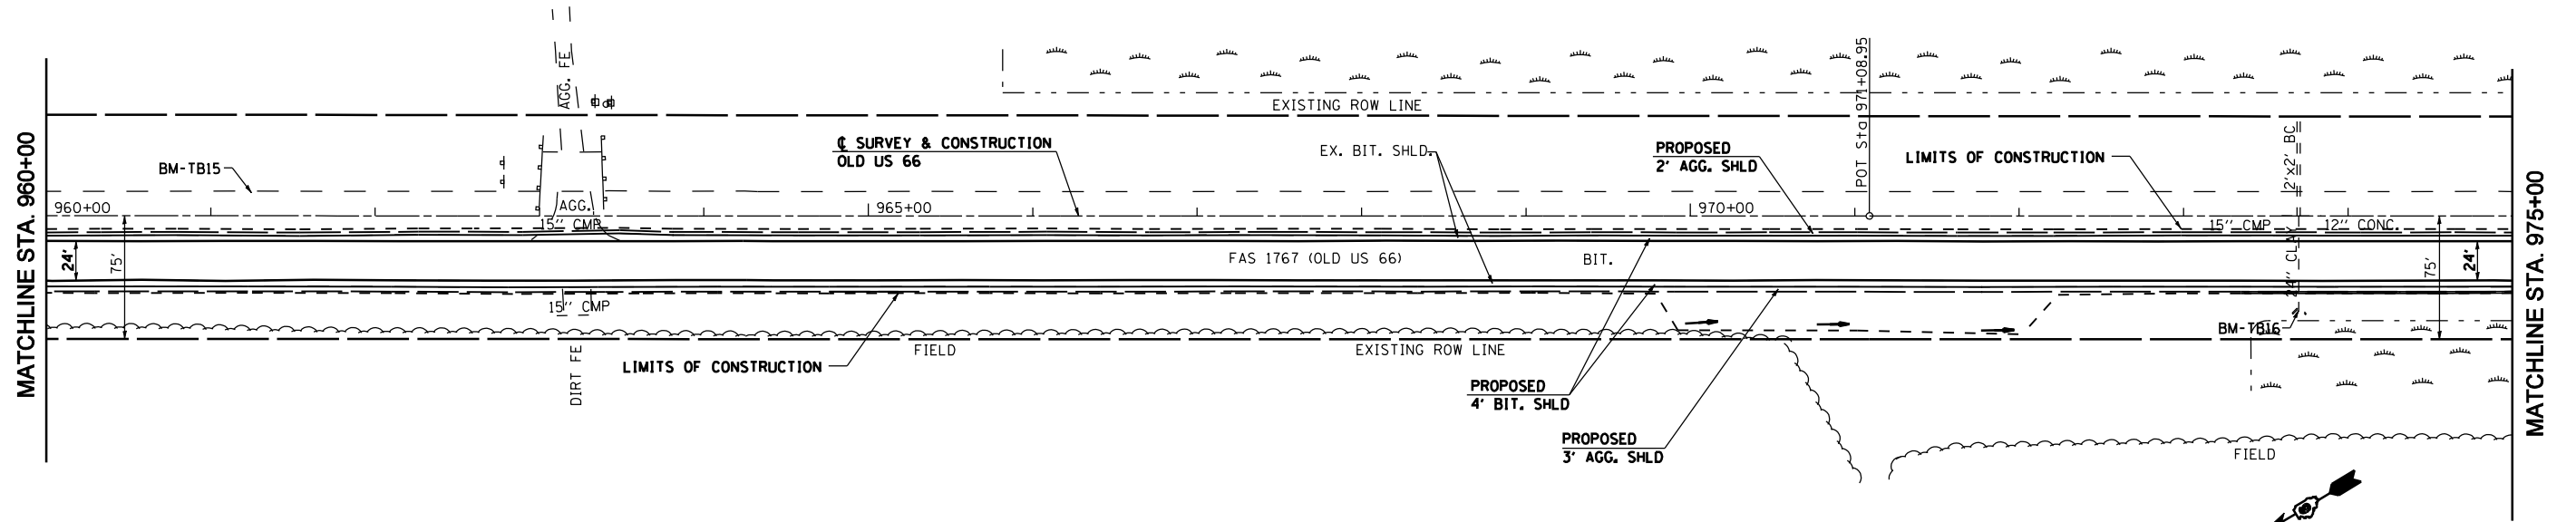

PROFILE	SURVEYED	BY	DATE
	PLOTTED		
	NOTE BOOK		
	NO. _____		
	STRUCTURE NOTATIONS CHRD		

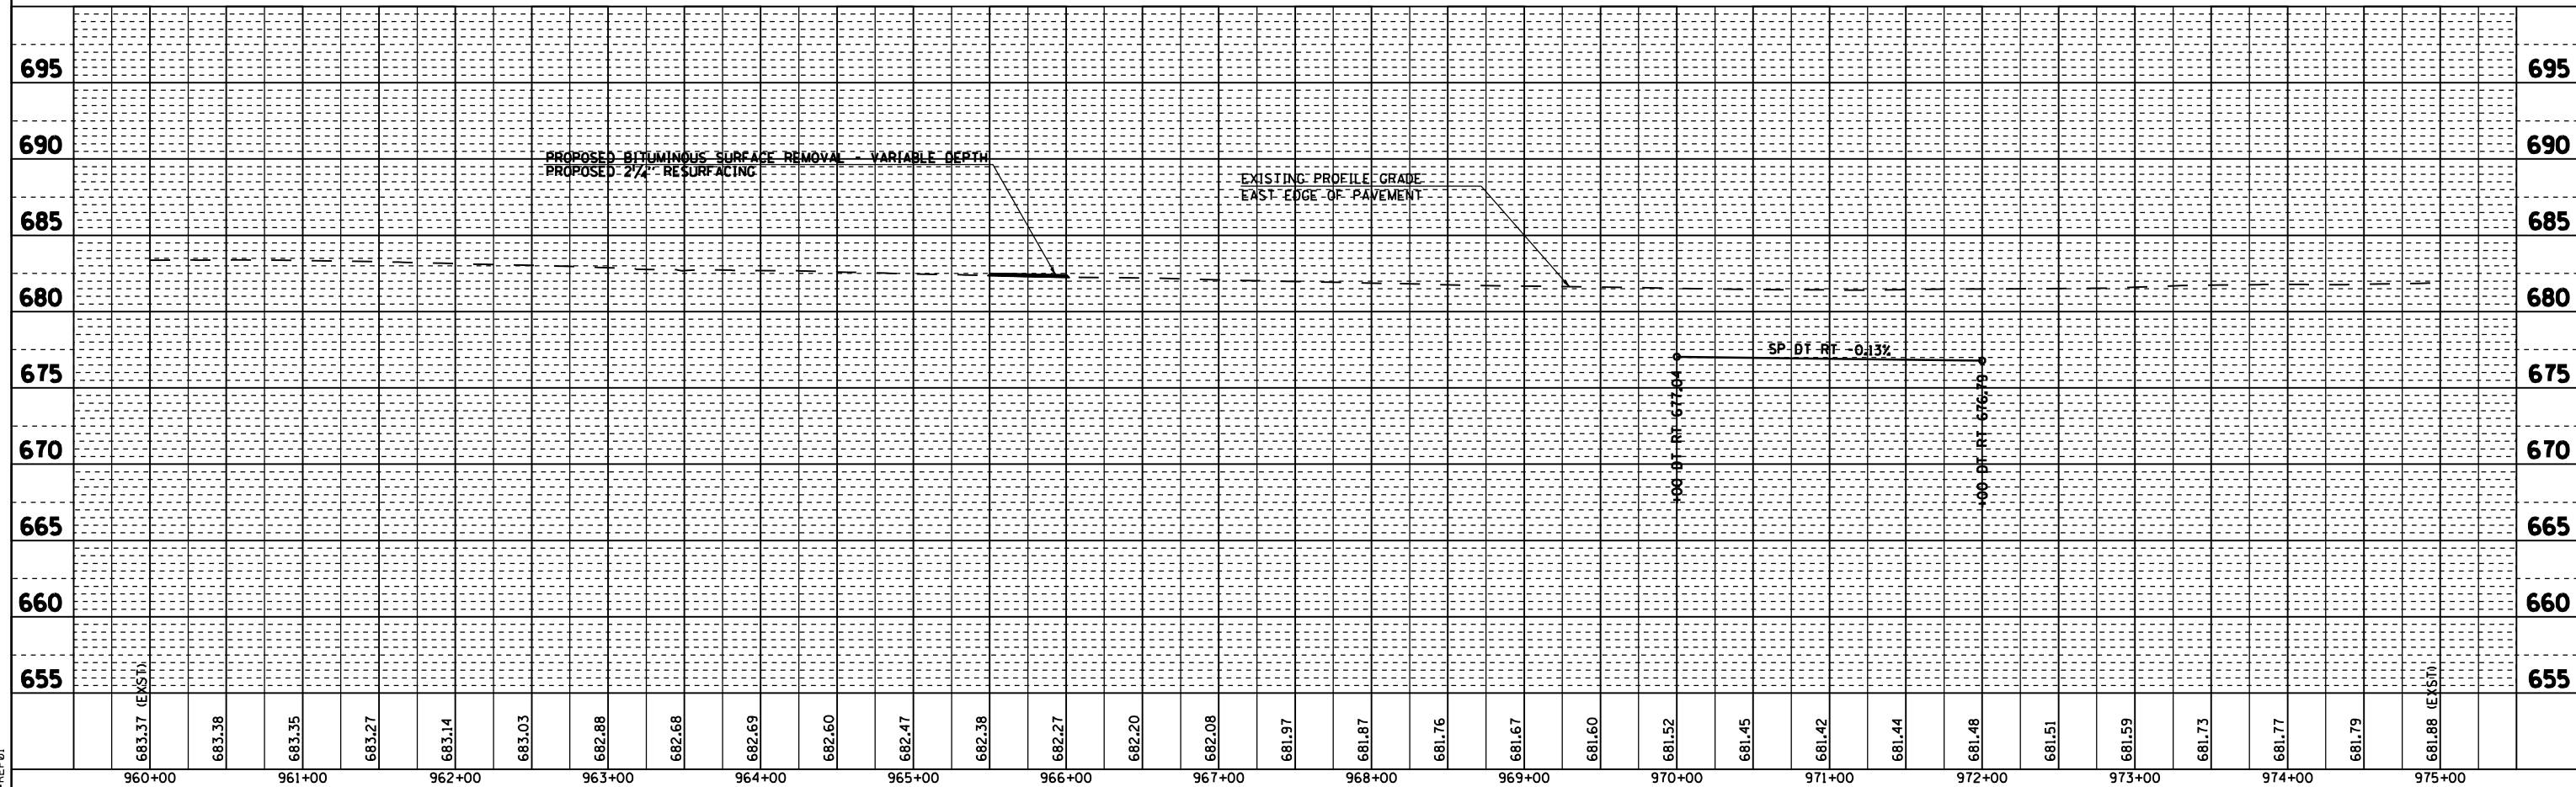

DGN-SPEC
DATE-TIME
*REF01