

SEC 30, T 8 N, R 5 W, 3RD PM



②

SEC 36, T 8 N, R 6 W, 3RD PM


SEC 25, T 8 N, R 6 W, 3RD PM

RTE.	SECTION	COUNTY	TOTAL SHEETS	SHEET NO.
**	RS, R	*	302	65
STA. 975+00		TO STA. 990+00		
FED. ROAD DIST. NO.	ILLINOIS	FED. AID PROJECT		
* MACOUPIN & MONTGOMERY COUNTIES				
** F.A.S. 1767 & F.A.S. 1766				
CONTRACT NO. 72526				

PLAN	SURVEYED	BY	DATE
	PLOTTED		
	NOTE BOOK		
	NO. OF WAY CHECKED		
	NO. OF WAY CHECKED		
	DATE FILE NAME		

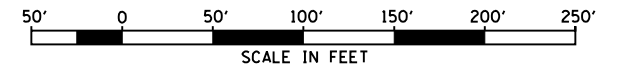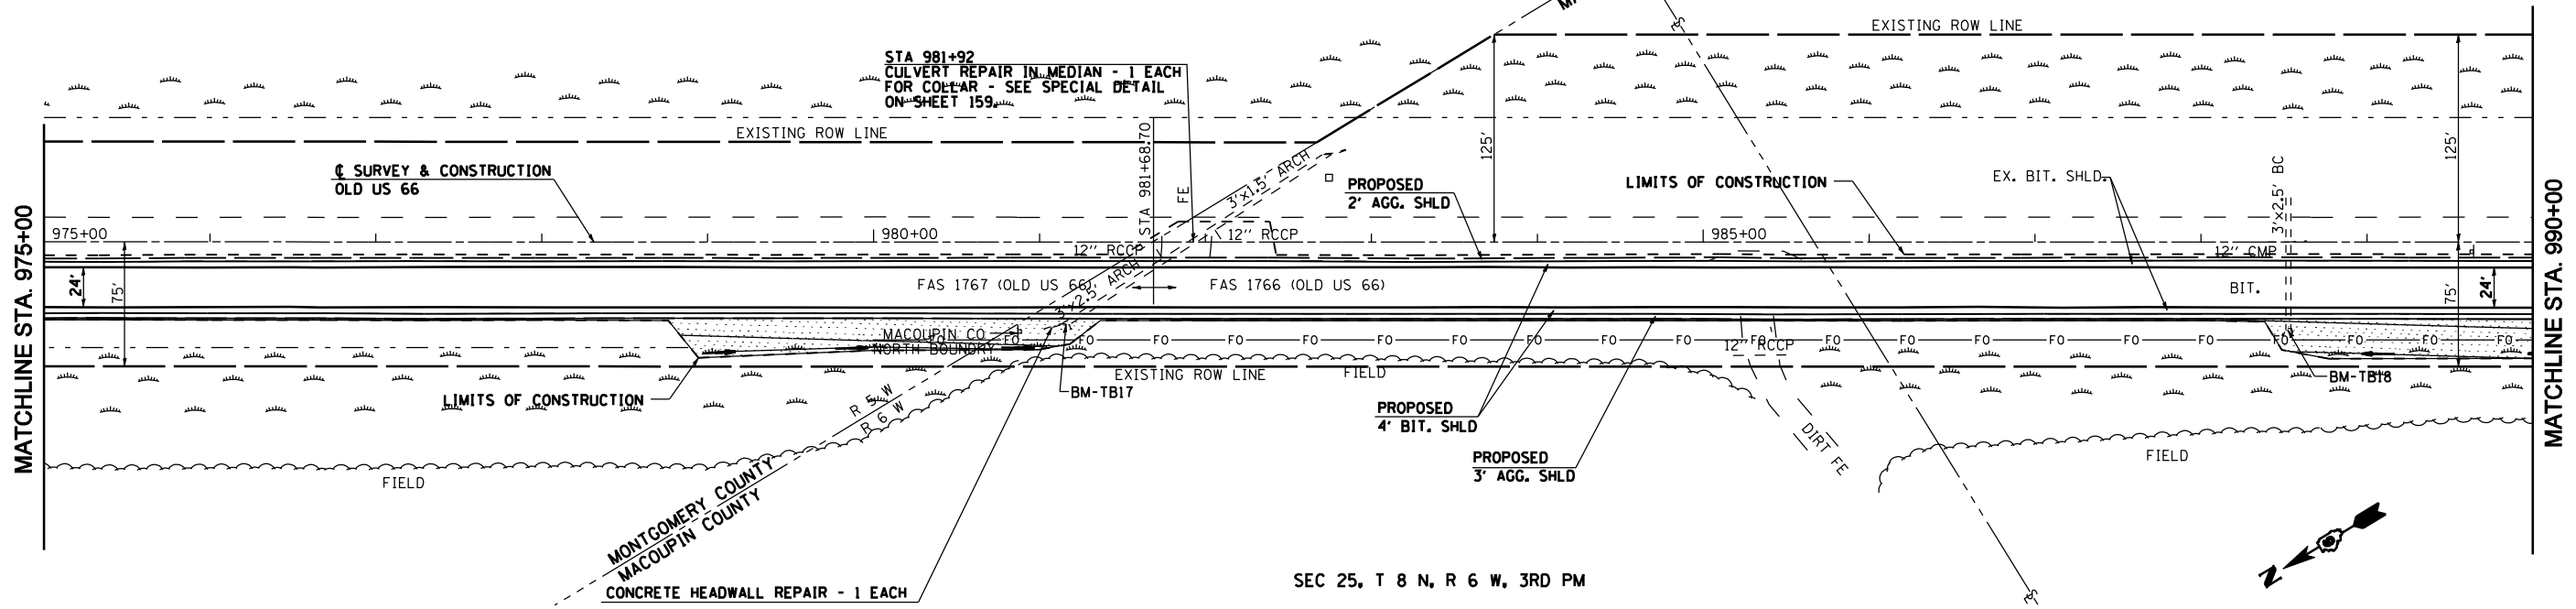

PROFILE	SURVEYED	BY	DATE
	PLOTTED		
	NOTE BOOK		
	NO. OF WAY CHECKED		
	NO. OF WAY CHECKED		
	DATE FILE NAME		

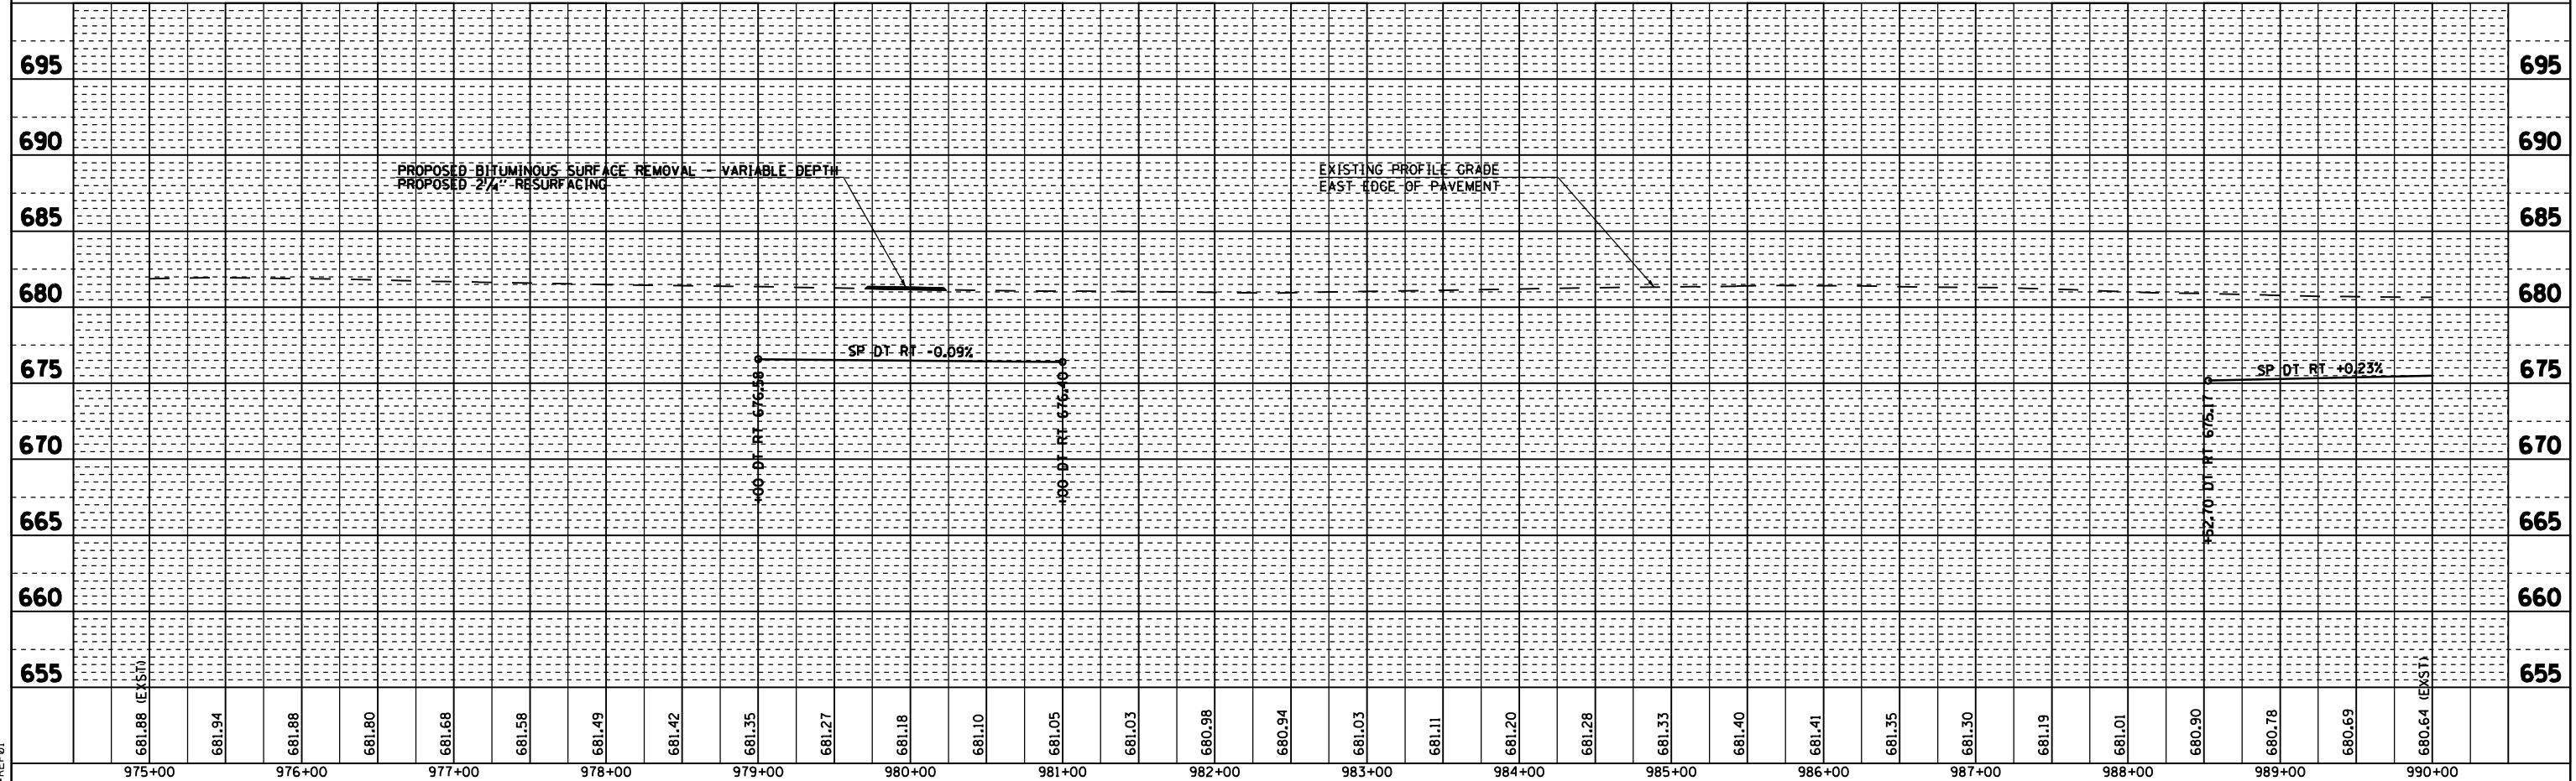

DGN-SPEC
DATE-TIME
*REF01