
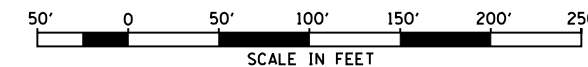


SEC 36, T 8 N, R 6 W, 3RD PM


②

F.A.S. RTE. 1766	SECTION RS, R	COUNTY •	TOTAL SHEETS 302	SHEET NO. 66
STA. 990+00		TO STA. 1005+00		
FED. ROAD DIST. NO.		ILLINOIS FED. AID PROJECT		
• MACOUPIN & MONTGOMERY COUNTIES				
CONTRACT NO. 72526				

PLAN	SURVEYED	BY	DATE
	PLotted		
	NOTE BOOK		
	NO. OF WAY CHECKED		
	PAID FILE NAME		

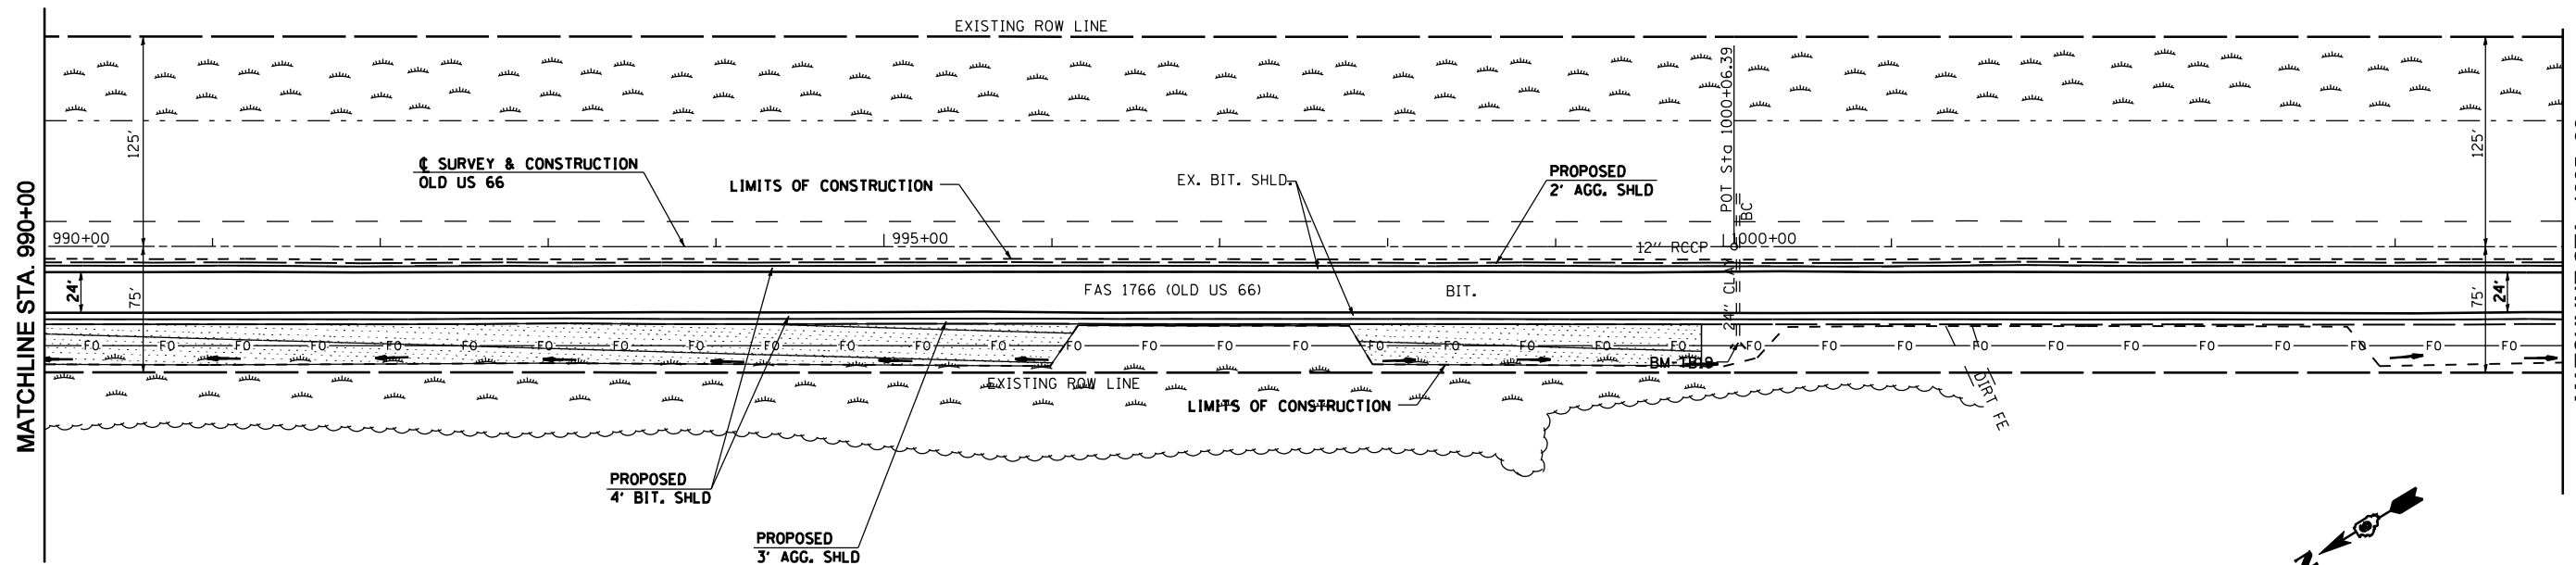

PROFILE	SURVEYED	BY	DATE
	PLotted		
	NOTE BOOK		
	NO. OF WAY CHECKED		
	STRUCTURE NOTATIONS CHRD		

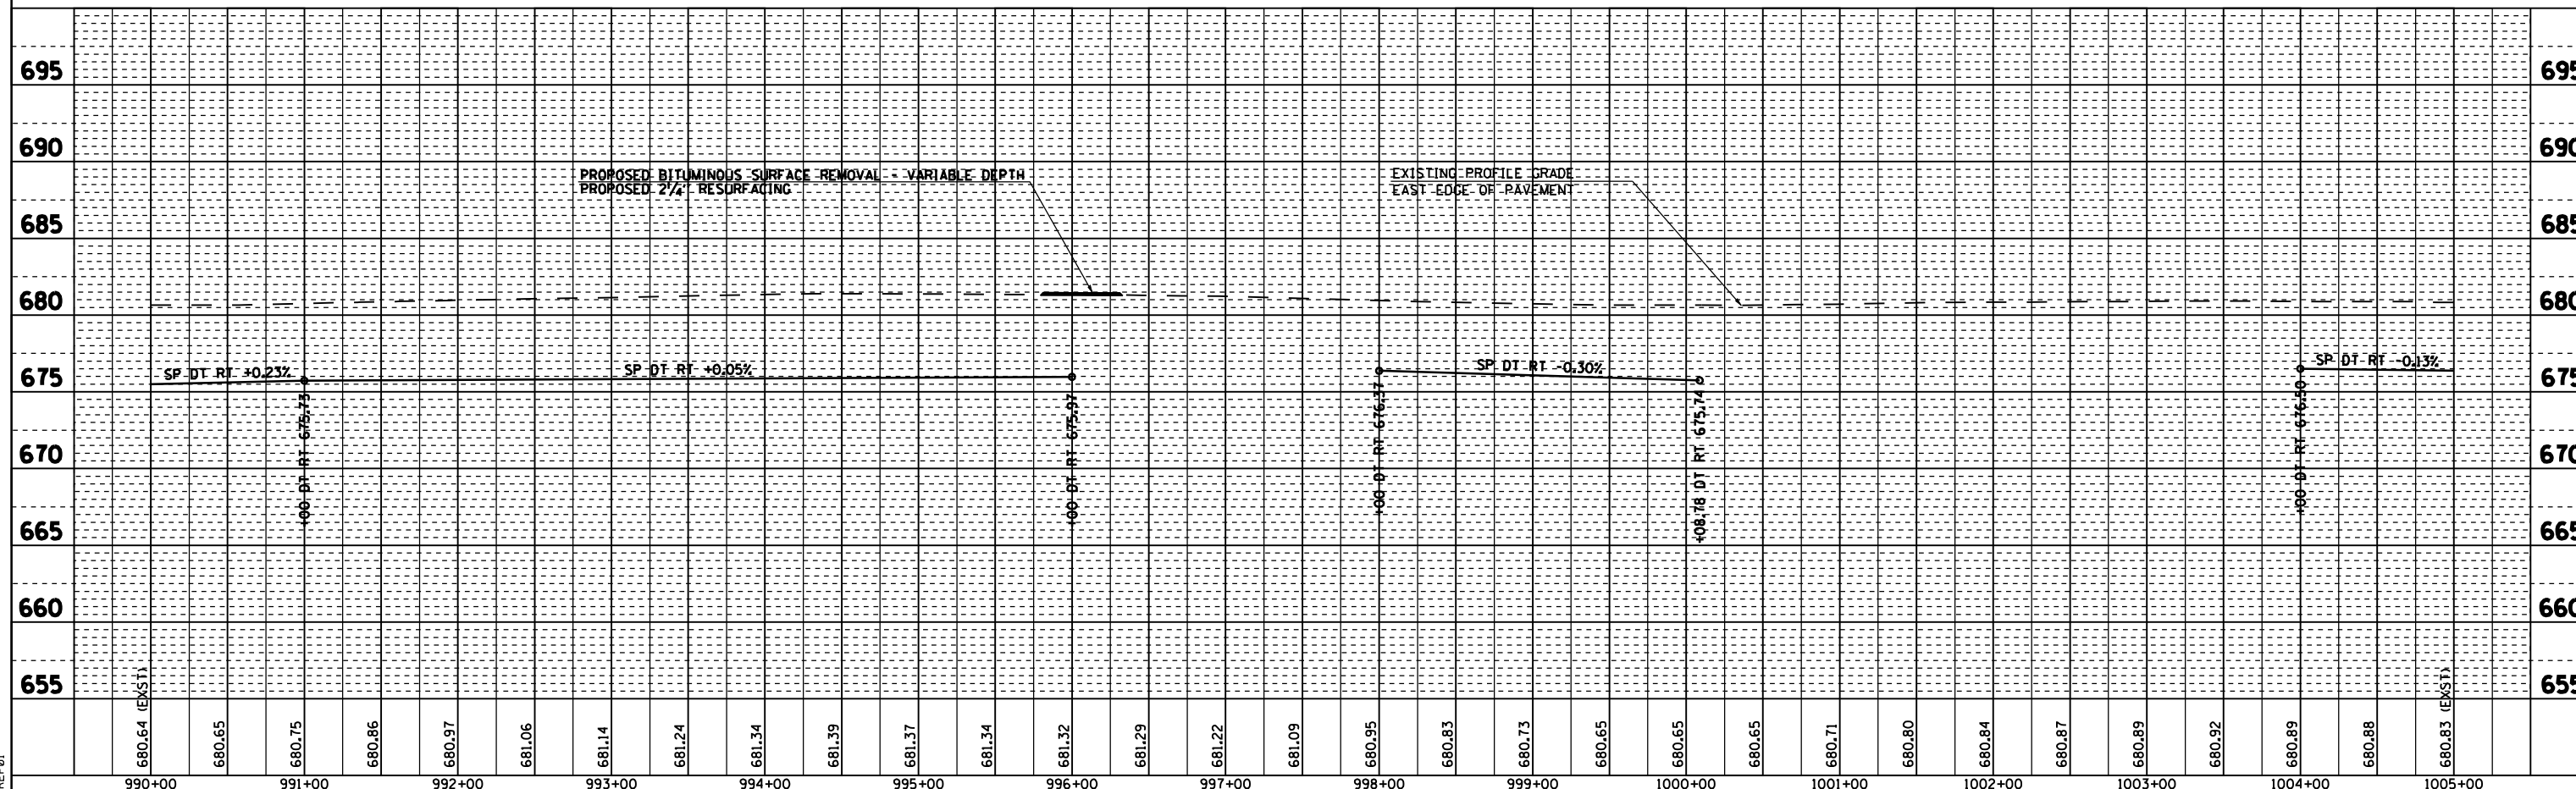

DGN-SPEC
DATE-TIME
*REF01