

SEC 36, T 8 N, R 6 W, 3RD PM


③

F.A.S. RTE.	SECTION	COUNTY	TOTAL SHEETS	SHEET NO.
1766	RS, R	.	302	70
STA. 1064+00		TO STA. 1079+00		
FED. ROAD DIST. NO.	ILLINOIS	FED. AID PROJECT		
• MACOUPIN & MONTGOMERY COUNTIES				


CONTRACT NO. 72526

SEC 35, T 8 N, R 6 W, 3RD PM

PLAN	SURVEYED	BY	DATE
	PLOTTED		
	NOTED		
	NOTED		
	NO. _____		

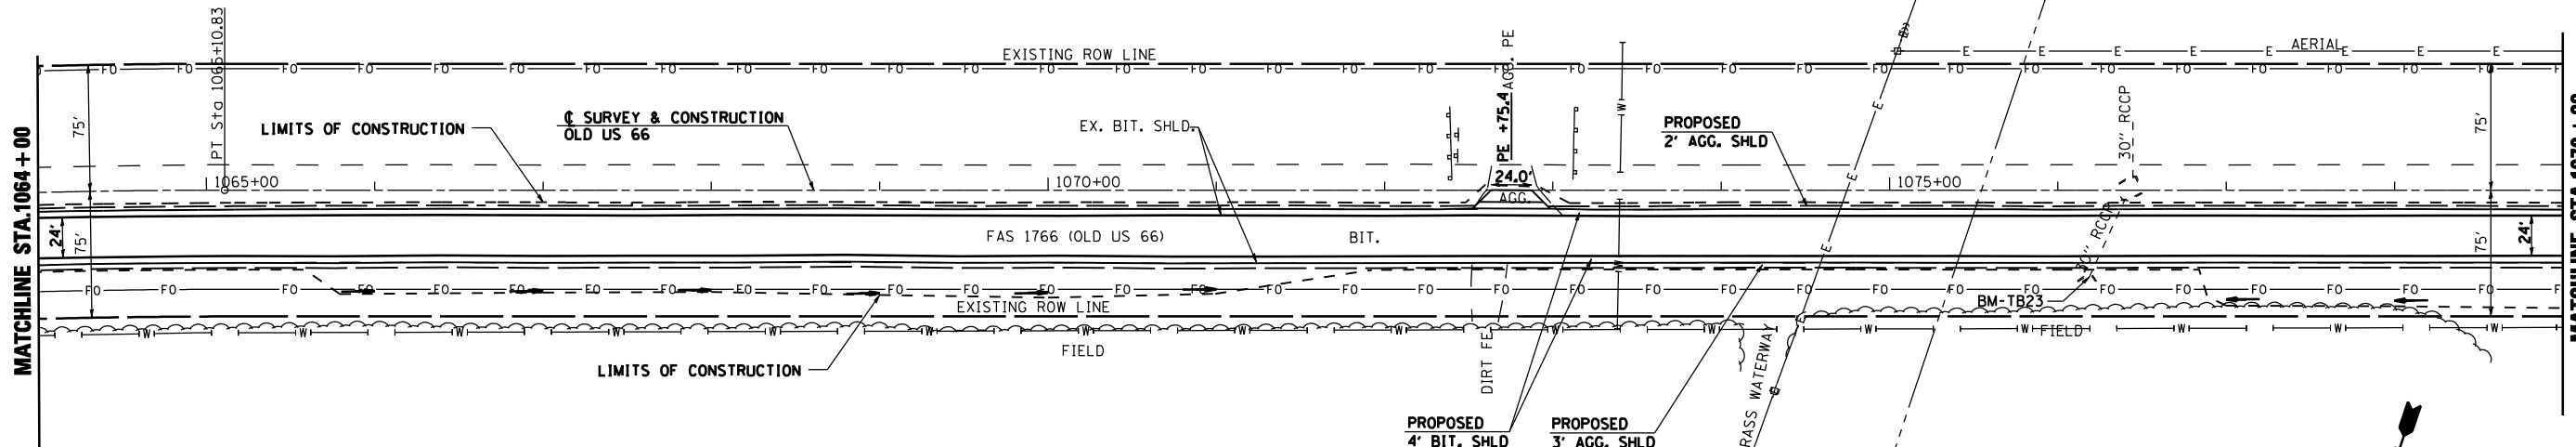

PROFILE	SURVEYED	BY	DATE
	PLOTTED		
	NOTED		
	NO. _____		

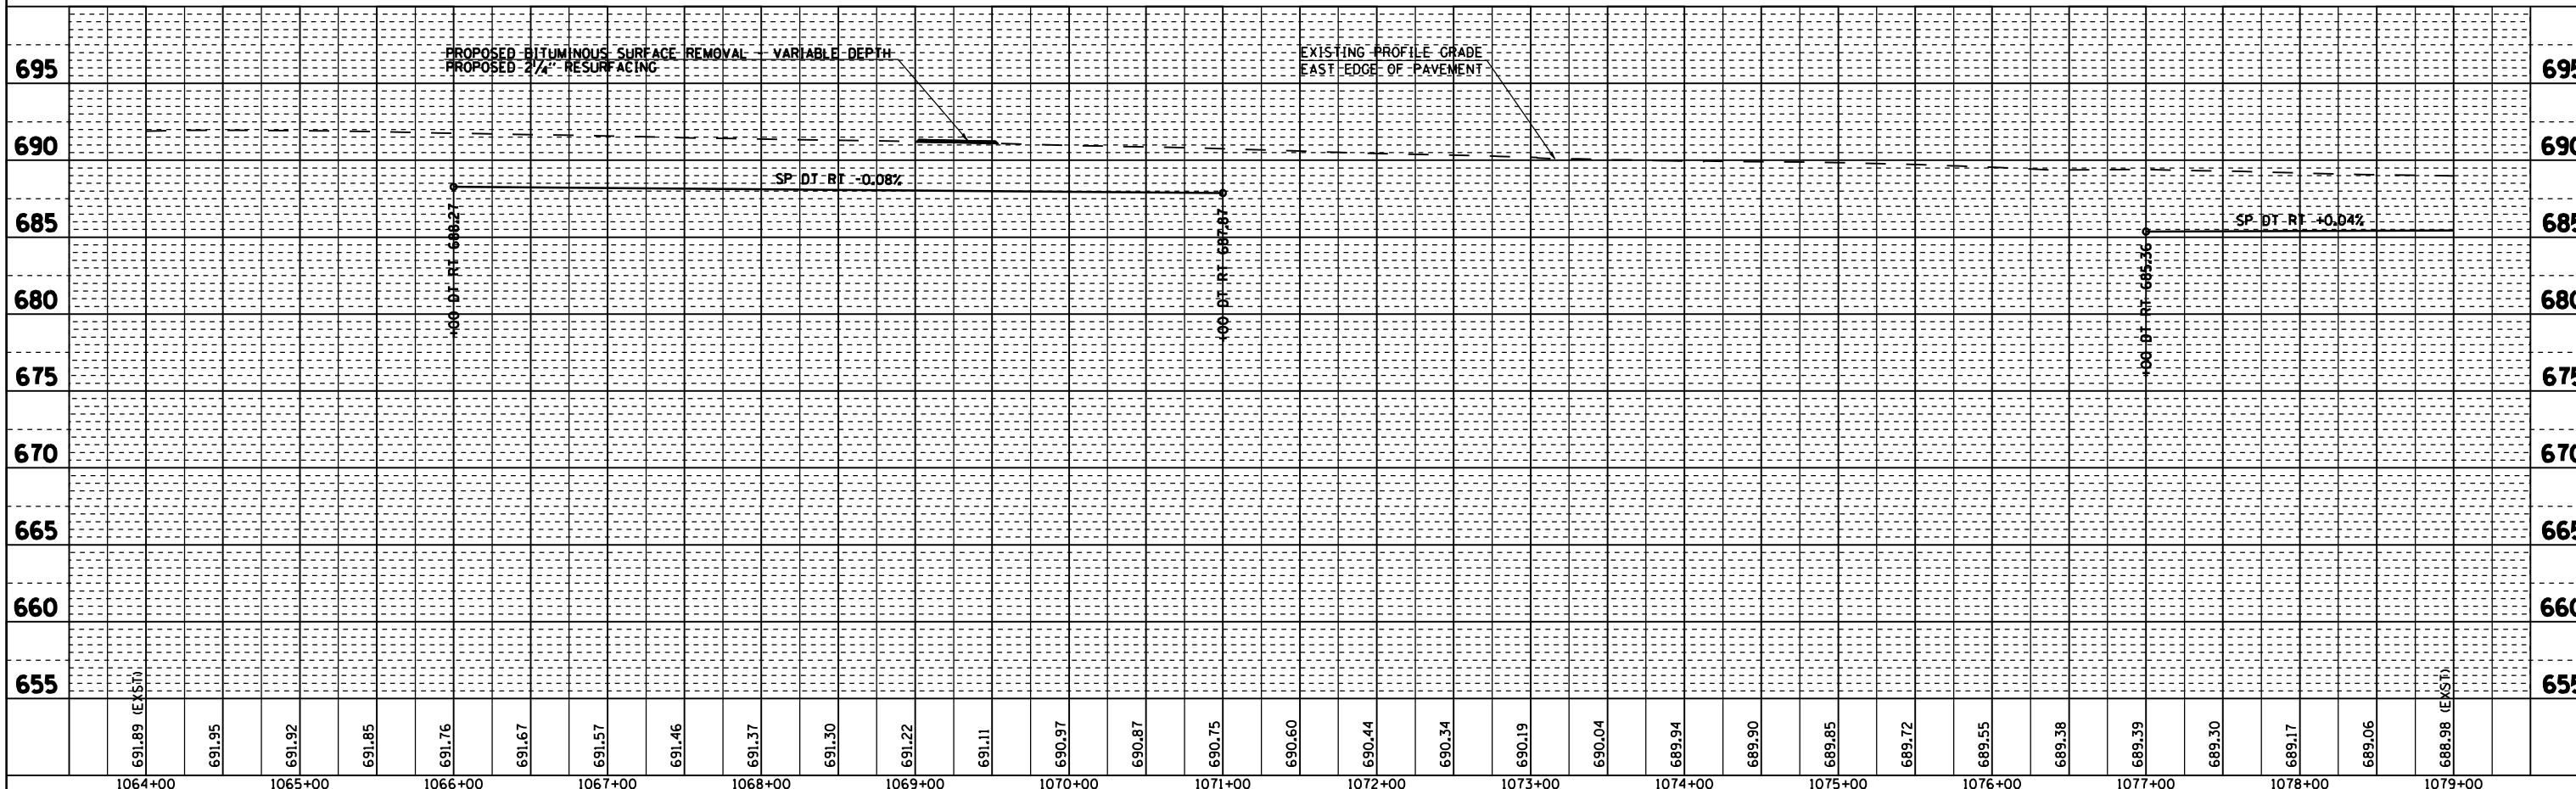

DGN-SPEC
DATE-TIME
*REF01