
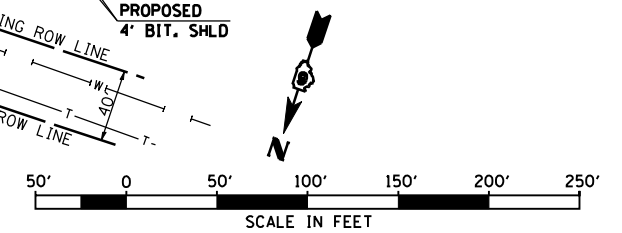



SEC 2, T 7 N, R 6 W, 3RD PM

SEC 3, T 7 N, R 6 W, 3RD PM

| | | | |
|------|---------------------|----|------|
| PLAN | SURVEYED | BY | DATE |
| | PLOTTED | | |
| | NOTE BOOK | | |
| | NO. OF WAY CHECKED | | |
| | NO. OF FILE CHECKED | | |
| | DATE FILE NAME | | |

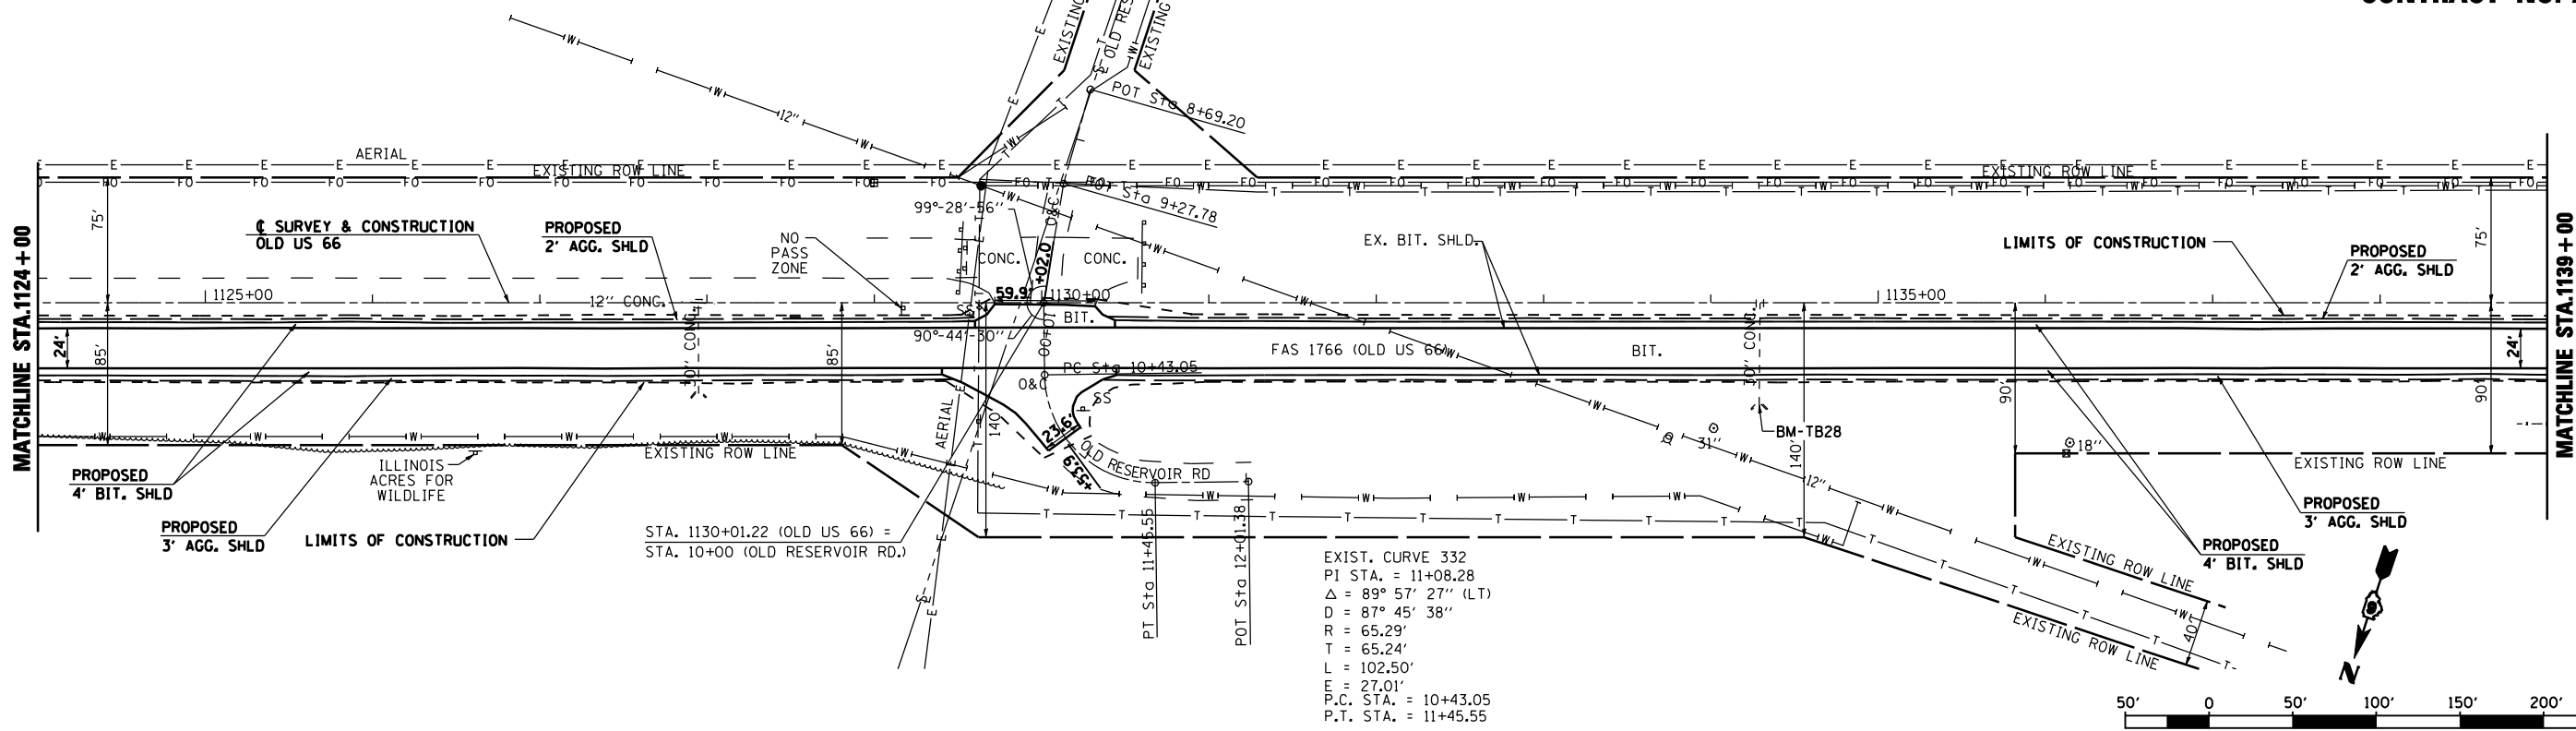

| | | | |
|---------|---------------------|----|------|
| PROFILE | SURVEYED | BY | DATE |
| | PLOTTED | | |
| | NOTE BOOK | | |
| | NO. OF WAY CHECKED | | |
| | NO. OF FILE CHECKED | | |
| | DATE FILE NAME | | |

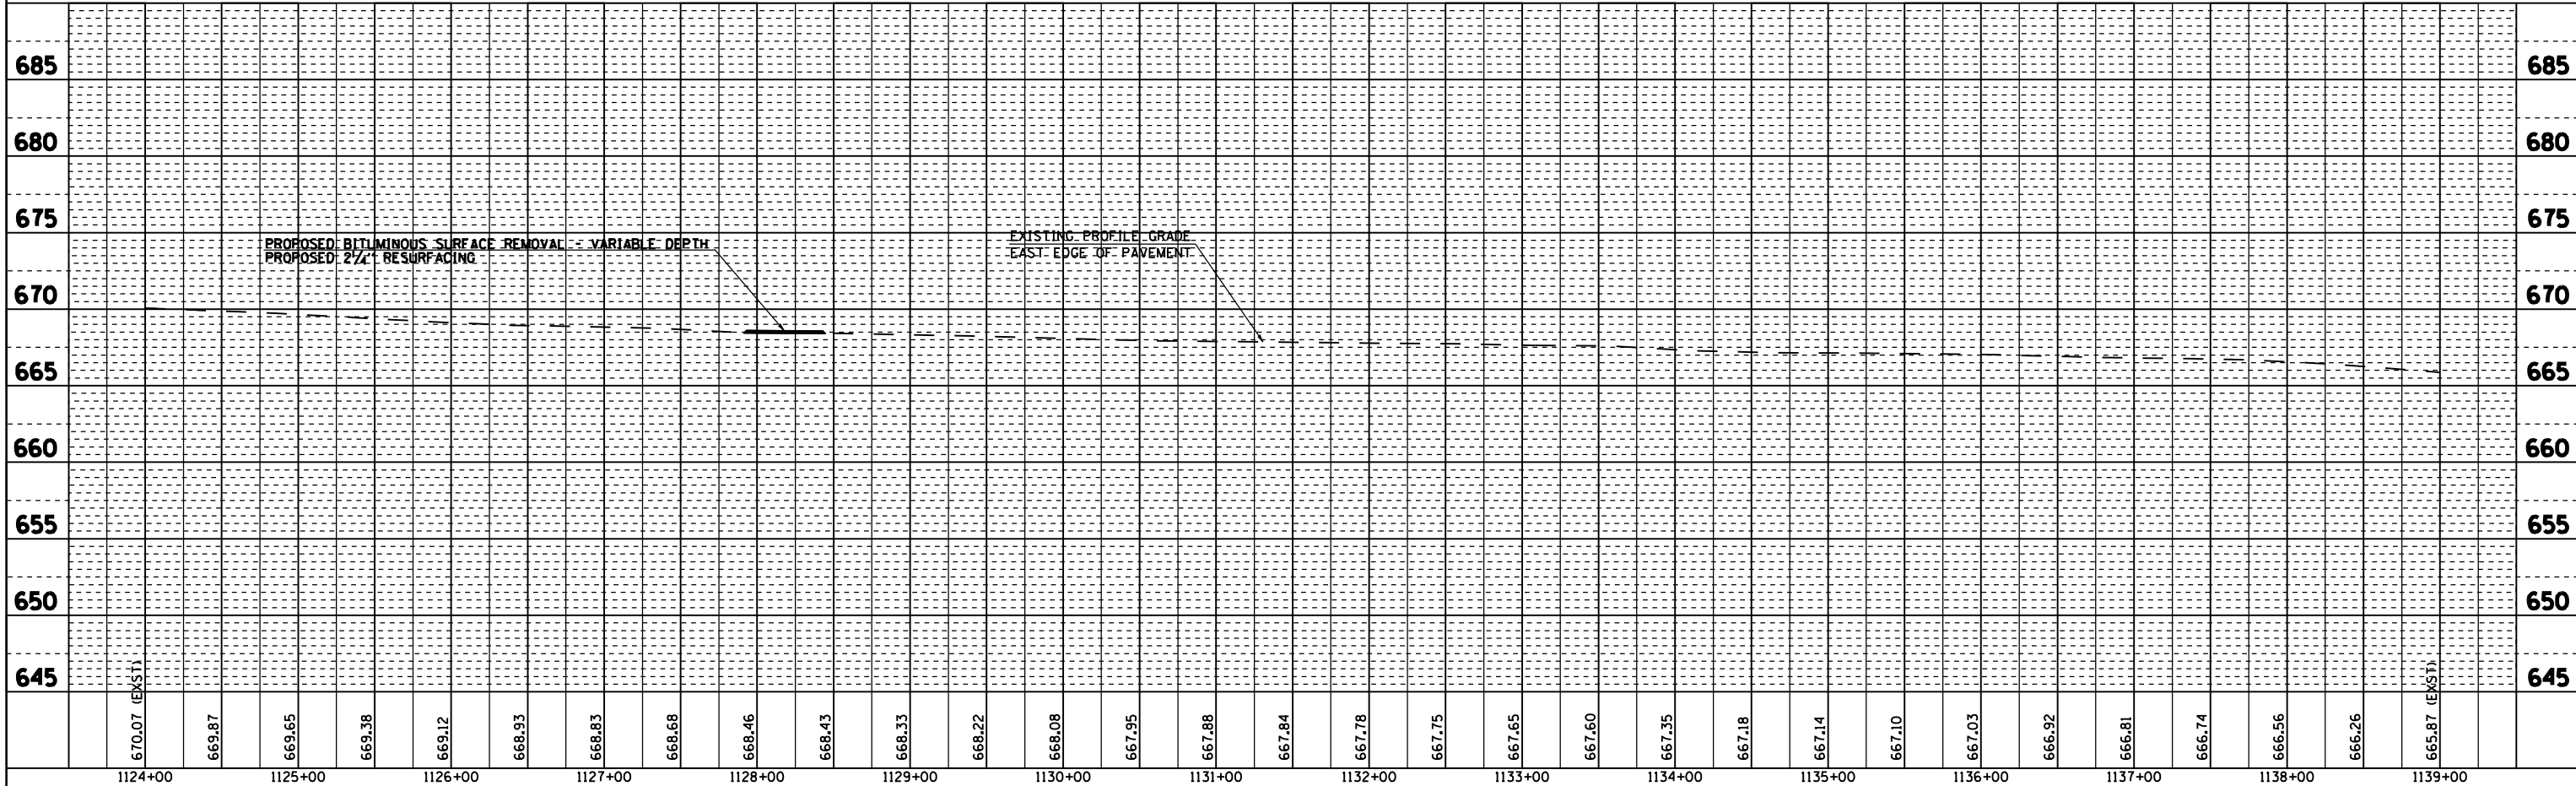

DGN-SPEC
DATE-TIME
*REF01