
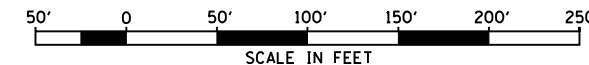


SEC 3, T 7 N, R 6 W, 3RD PM


④

F.A.S. RTE.	SECTION	COUNTY	TOTAL SHEETS	SHEET NO.
1766	RS, R		302	77
STA. 1169+00		TO STA. 1184+00		
FED. ROAD DIST. NO.		ILLINOIS FED. AID PROJECT		
• MACOUPIN & MONTGOMERY COUNTIES				
CONTRACT NO. 72526				

PLAN	SURVEYED	BY	DATE
	NOTED		
	BY		
	DATE		

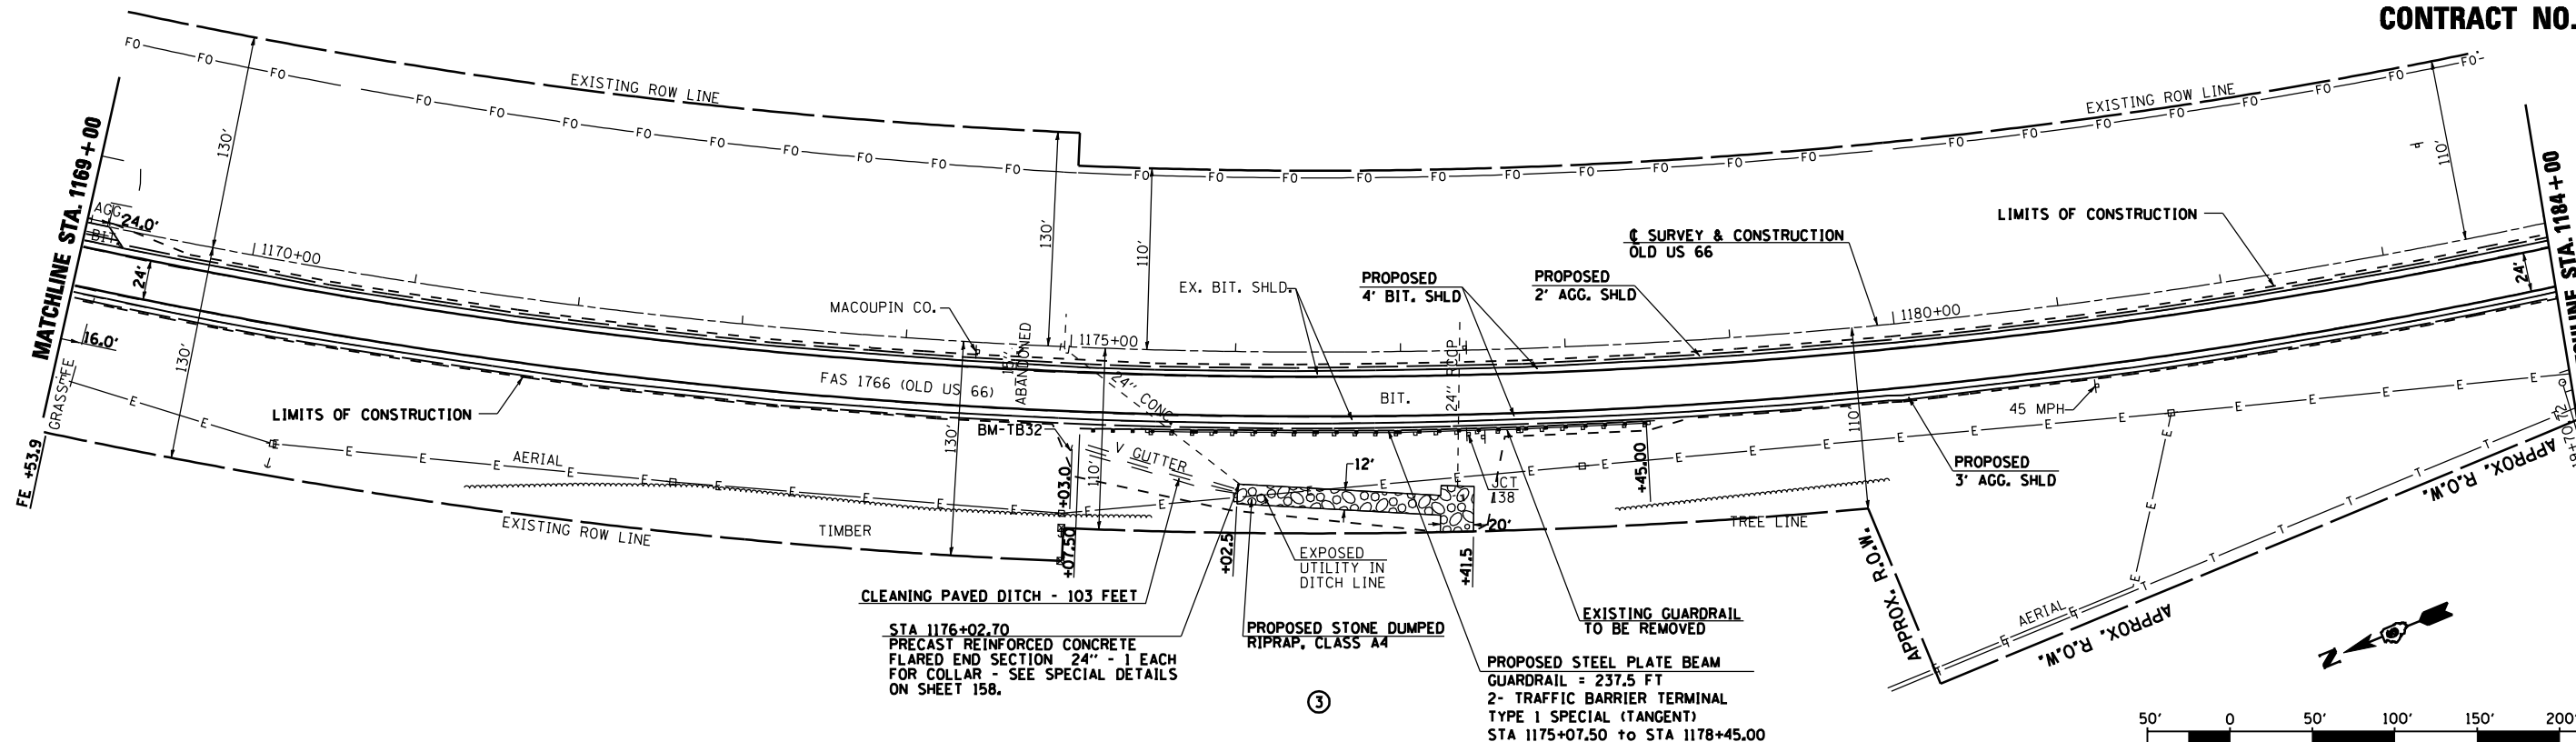

PROFILE	SURVEYED	BY	DATE
	NOTED		
	BY		
	DATE		

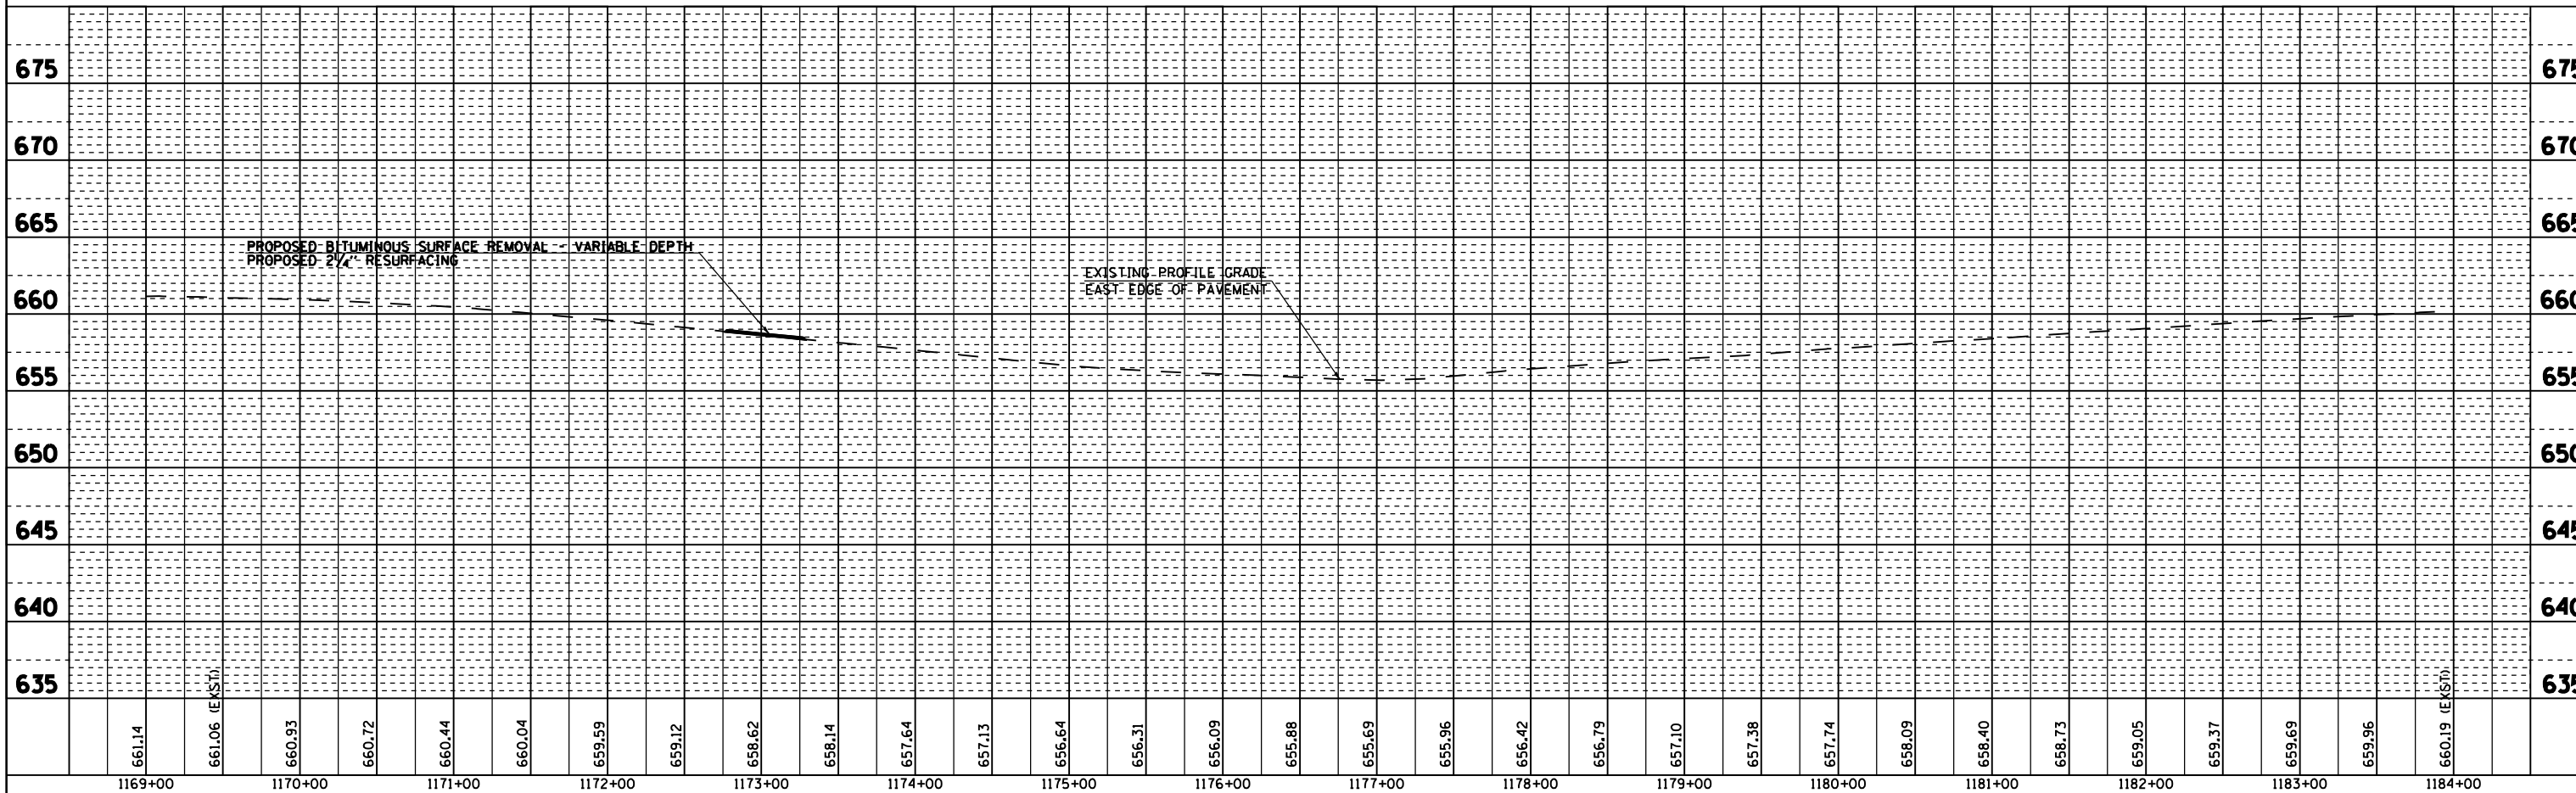

DGN-SPEC
DATE-TIME
*REF01