


F.A.S. RTE. 1766	SECTION RS, R	COUNTY •	TOTAL SHEETS 302	SHEET NO. 84
STA. 1274+00		TO STA. 1289+00		
FED. ROAD DIST. NO.		ILLINOIS FED. AID PROJECT		
• MACOUPIN & MONTGOMERY COUNTIES				
CONTRACT NO. 72526				


SEC 15, T 7 N, R 6 W, 3RD PM

③


PLAN	SURVEYED	BY	DATE
	PLOTTED		
	NOTE BOOK		
	NO. OF WAY CHECKED		
	NO. OF WAY CHECKED		
	ADD FILE NAME		

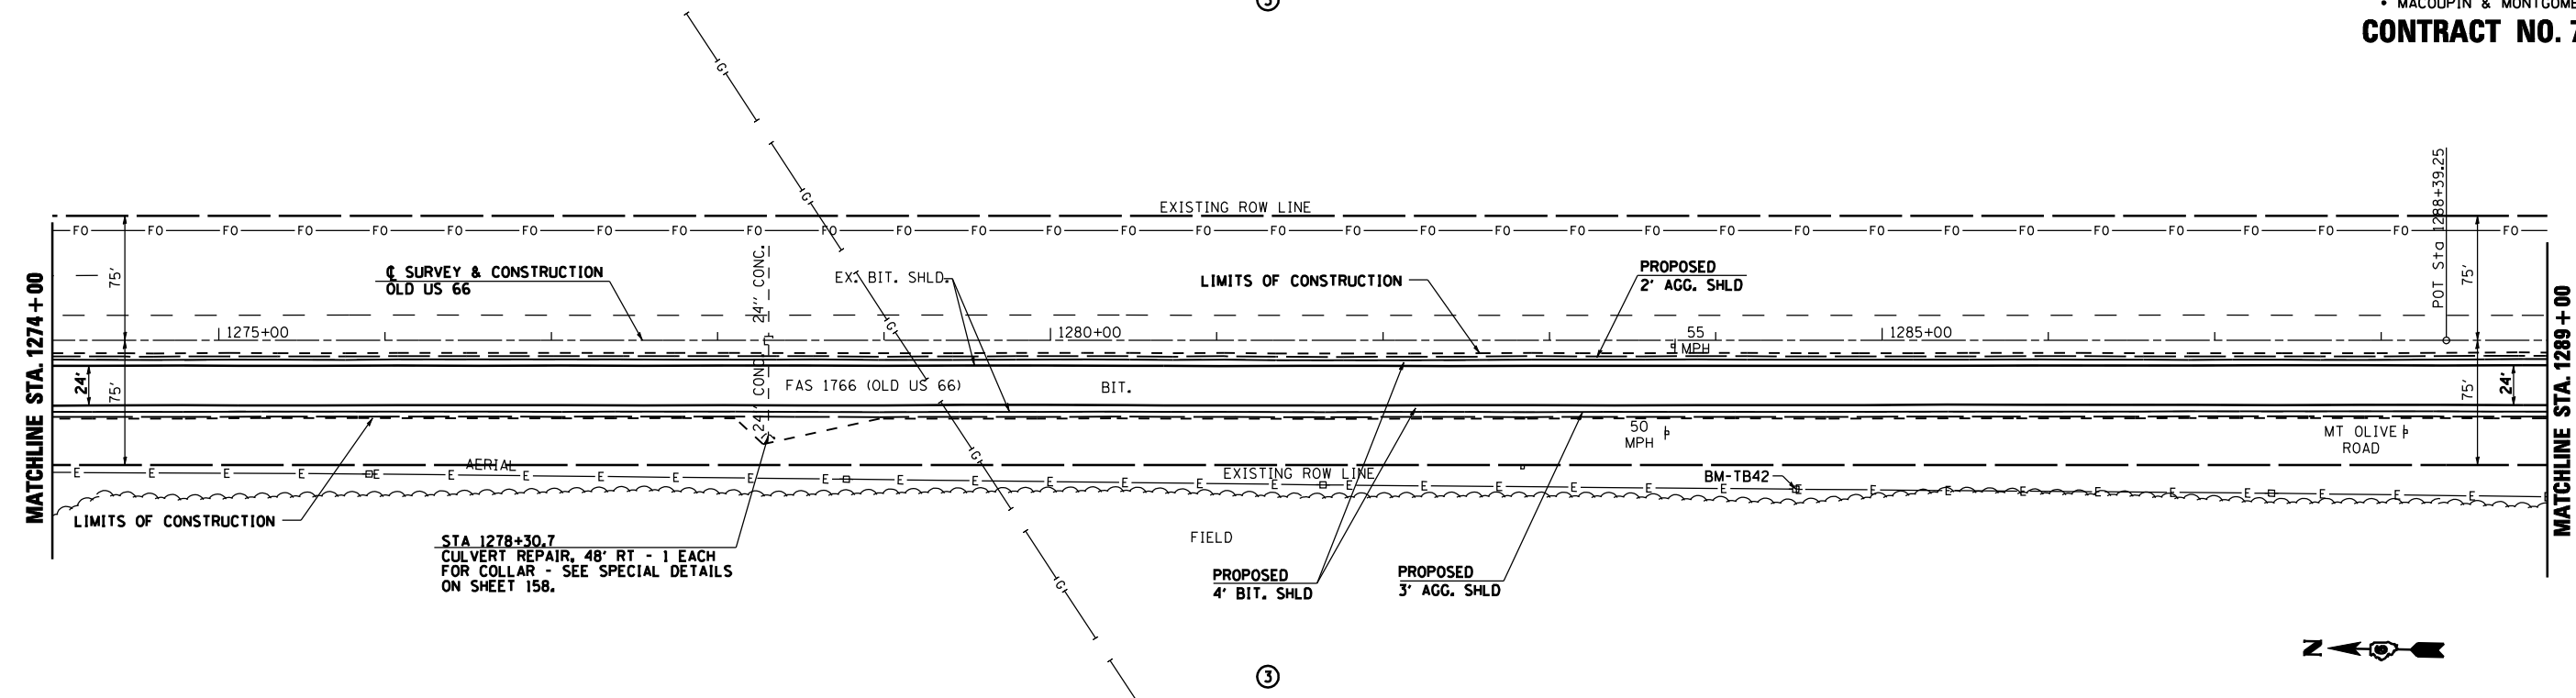

STA 1278+30.7
CULVERT REPAIR, 48' RT - 1 EACH
FOR COLLAR - SEE SPECIAL DETAILS
ON SHEET 158.

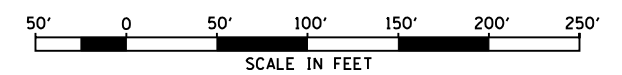

PROFILE	SURVEYED	BY	DATE
	PLOTTED		
	NOTE BOOK		
	NO. OF WAY CHECKED		
	STRUCTURE NOTATIONS CHRD		

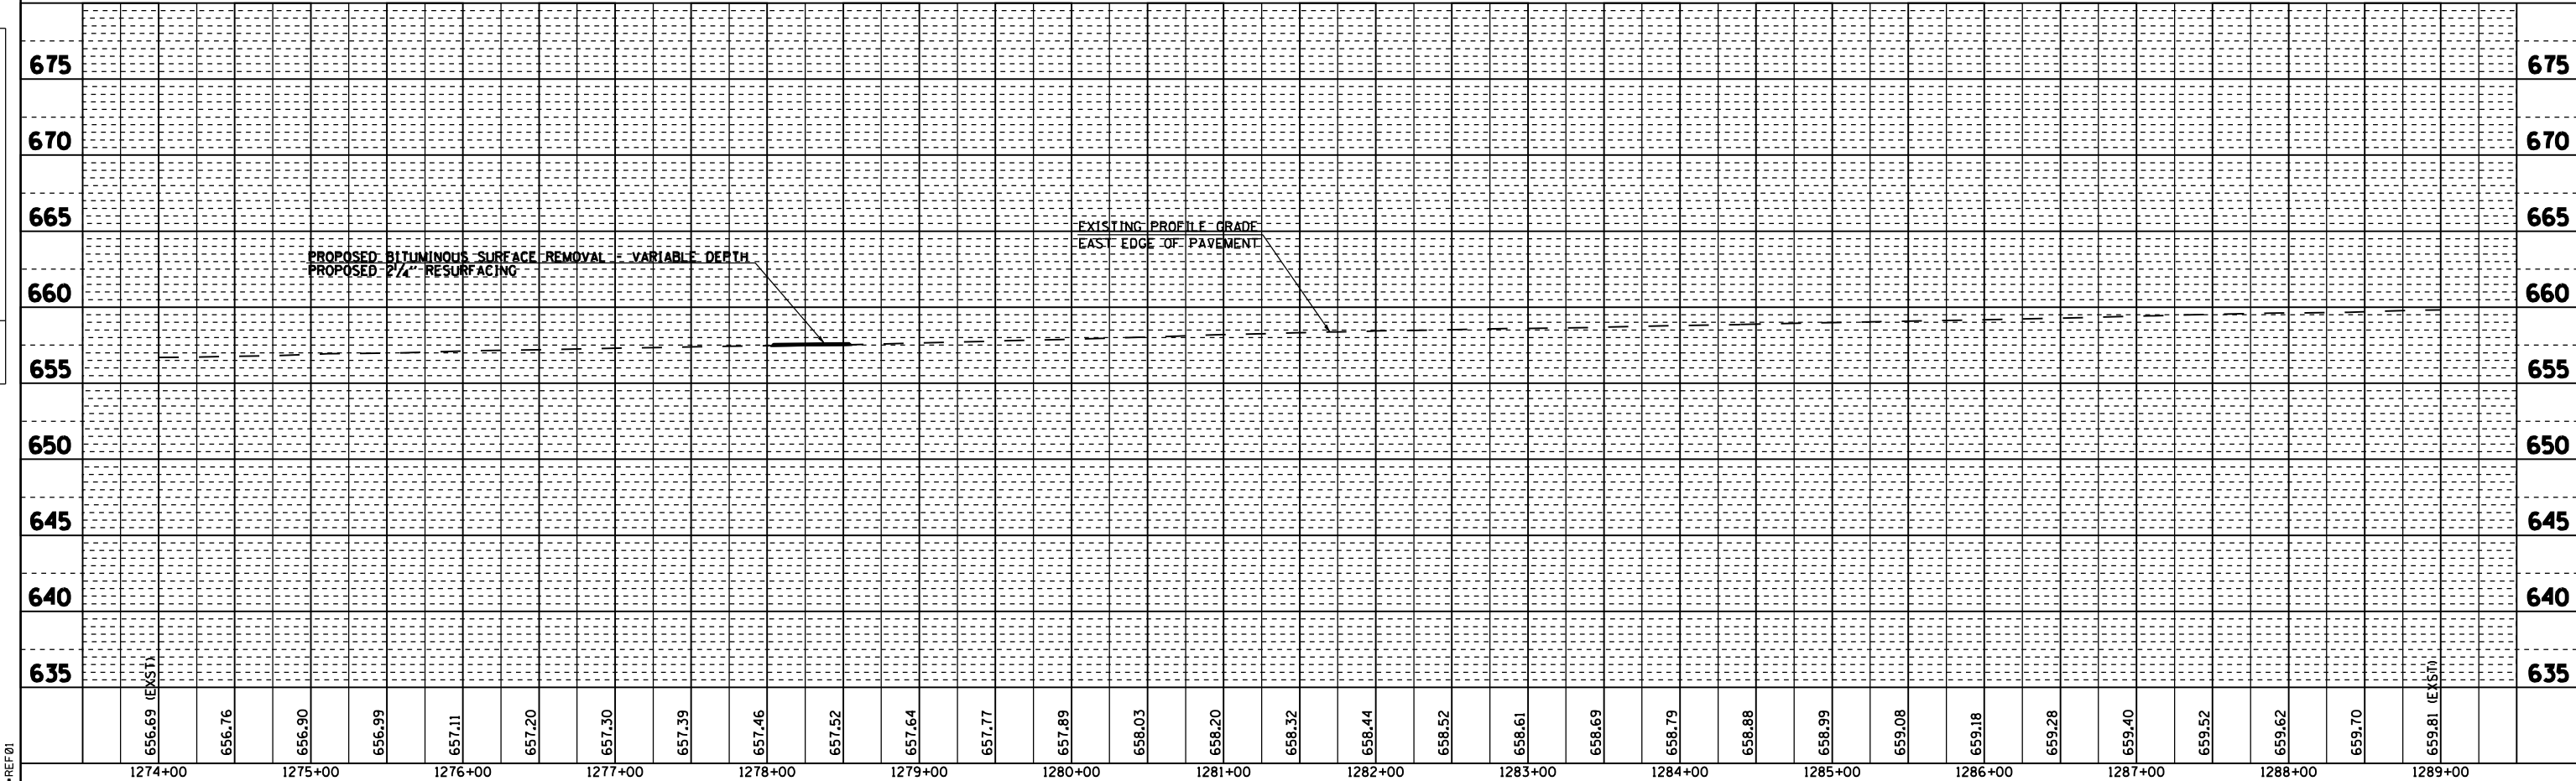

DGN-SPEC
DATE-TIME
*REF01