



S.B.I. RTE.	SECTION	COUNTY	TOTAL SHEETS	SHEET NO.
16	RS, R	.	302	91
STA. 1147+00		TO STA. 40+00		
FED. ROAD DIST. NO.	ILLINOIS	FED. AID PROJECT		
• MACOUPIN & MONTGOMERY COUNTIES				
CONTRACT NO. 72526				

SEC 21, T 7 N, R 6 W, 3RD PM

SEC 28, T 7 N, R 6 W, 3RD PM

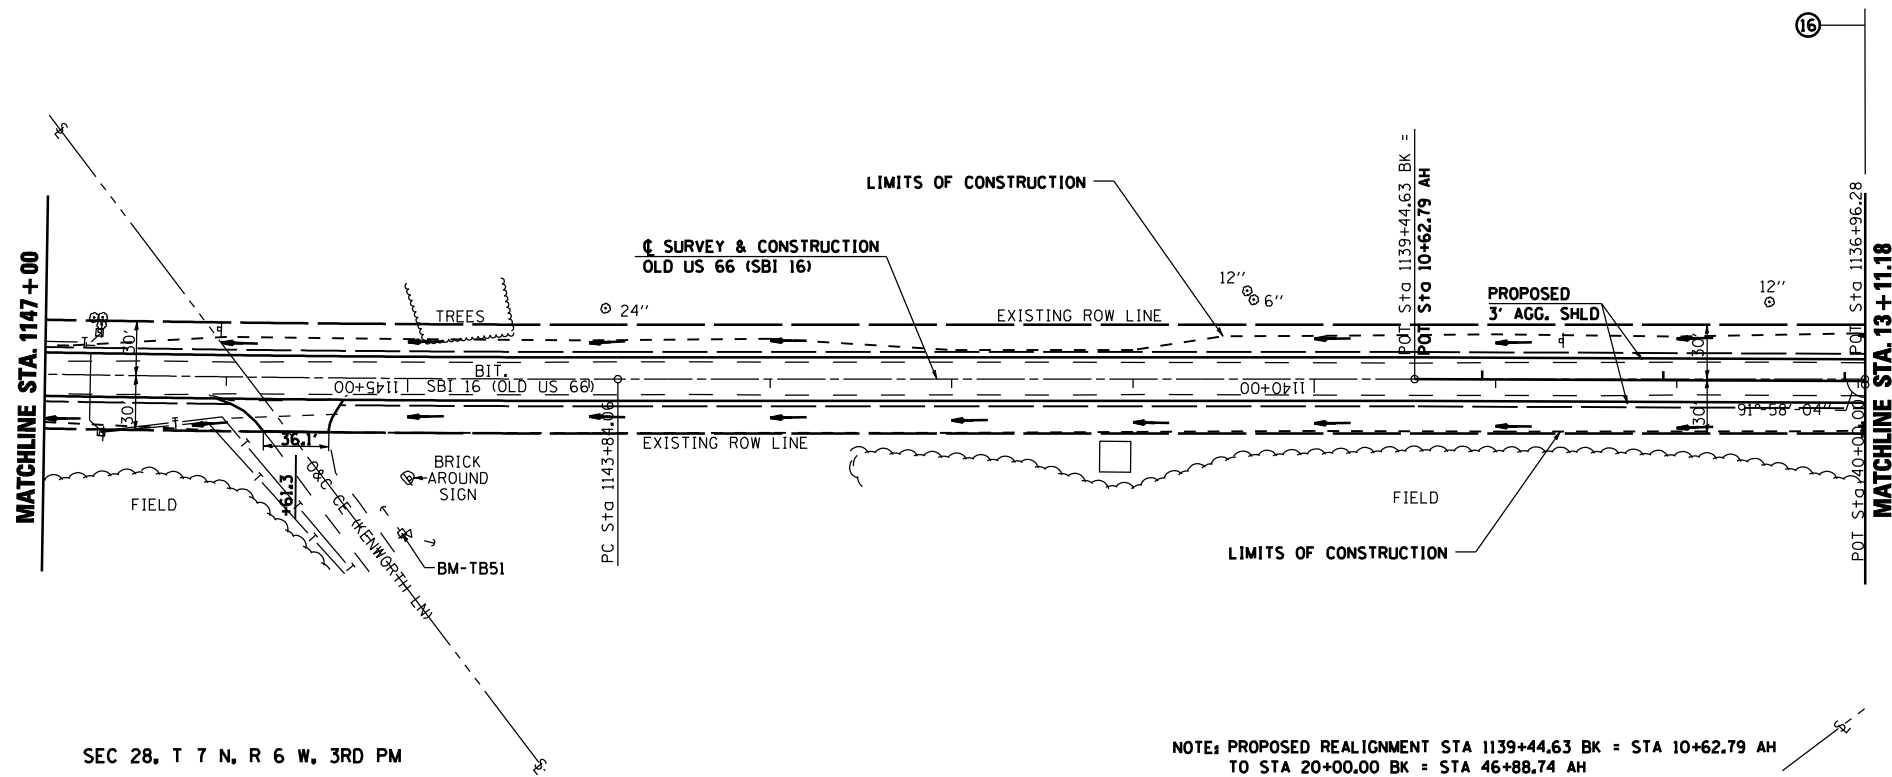

NOTE: PROPOSED REALIGNMENT STA 1139+44.63 BK = STA 10+62.79 AH
TO STA 20+00.00 BK = STA 46+88.74 AH

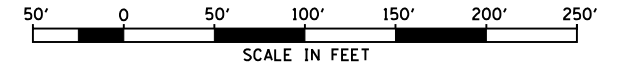

PLAN	SURVEYED	BY	DATE
	PLOTTED		
	CHECKED		
	BY		
	NO. OF WAY CHECKED		
	DATE FILE NAME		

PROFILE	SURVEYED	BY	DATE
	PLOTTED		
	CHECKED		
	BY		
	STRUCTURE		
	NOTATIONS CHRD		

DGN-SPEC
DATE-TIME
*REF01

