


RTE.	SECTION	COUNTY	TOTAL SHEETS	SHEET NO.
•	RS,R	••	302	95
FED. ROAD DIST. NO. ILLINOIS FED. AID PROJECT				
• FAS 1766 (OLD US 66)				
•• MONTGOMERY & MACOUPIN COUNTIES				
CONTRACT NO. 72526				


MATCHLINE STA. 116 + 00

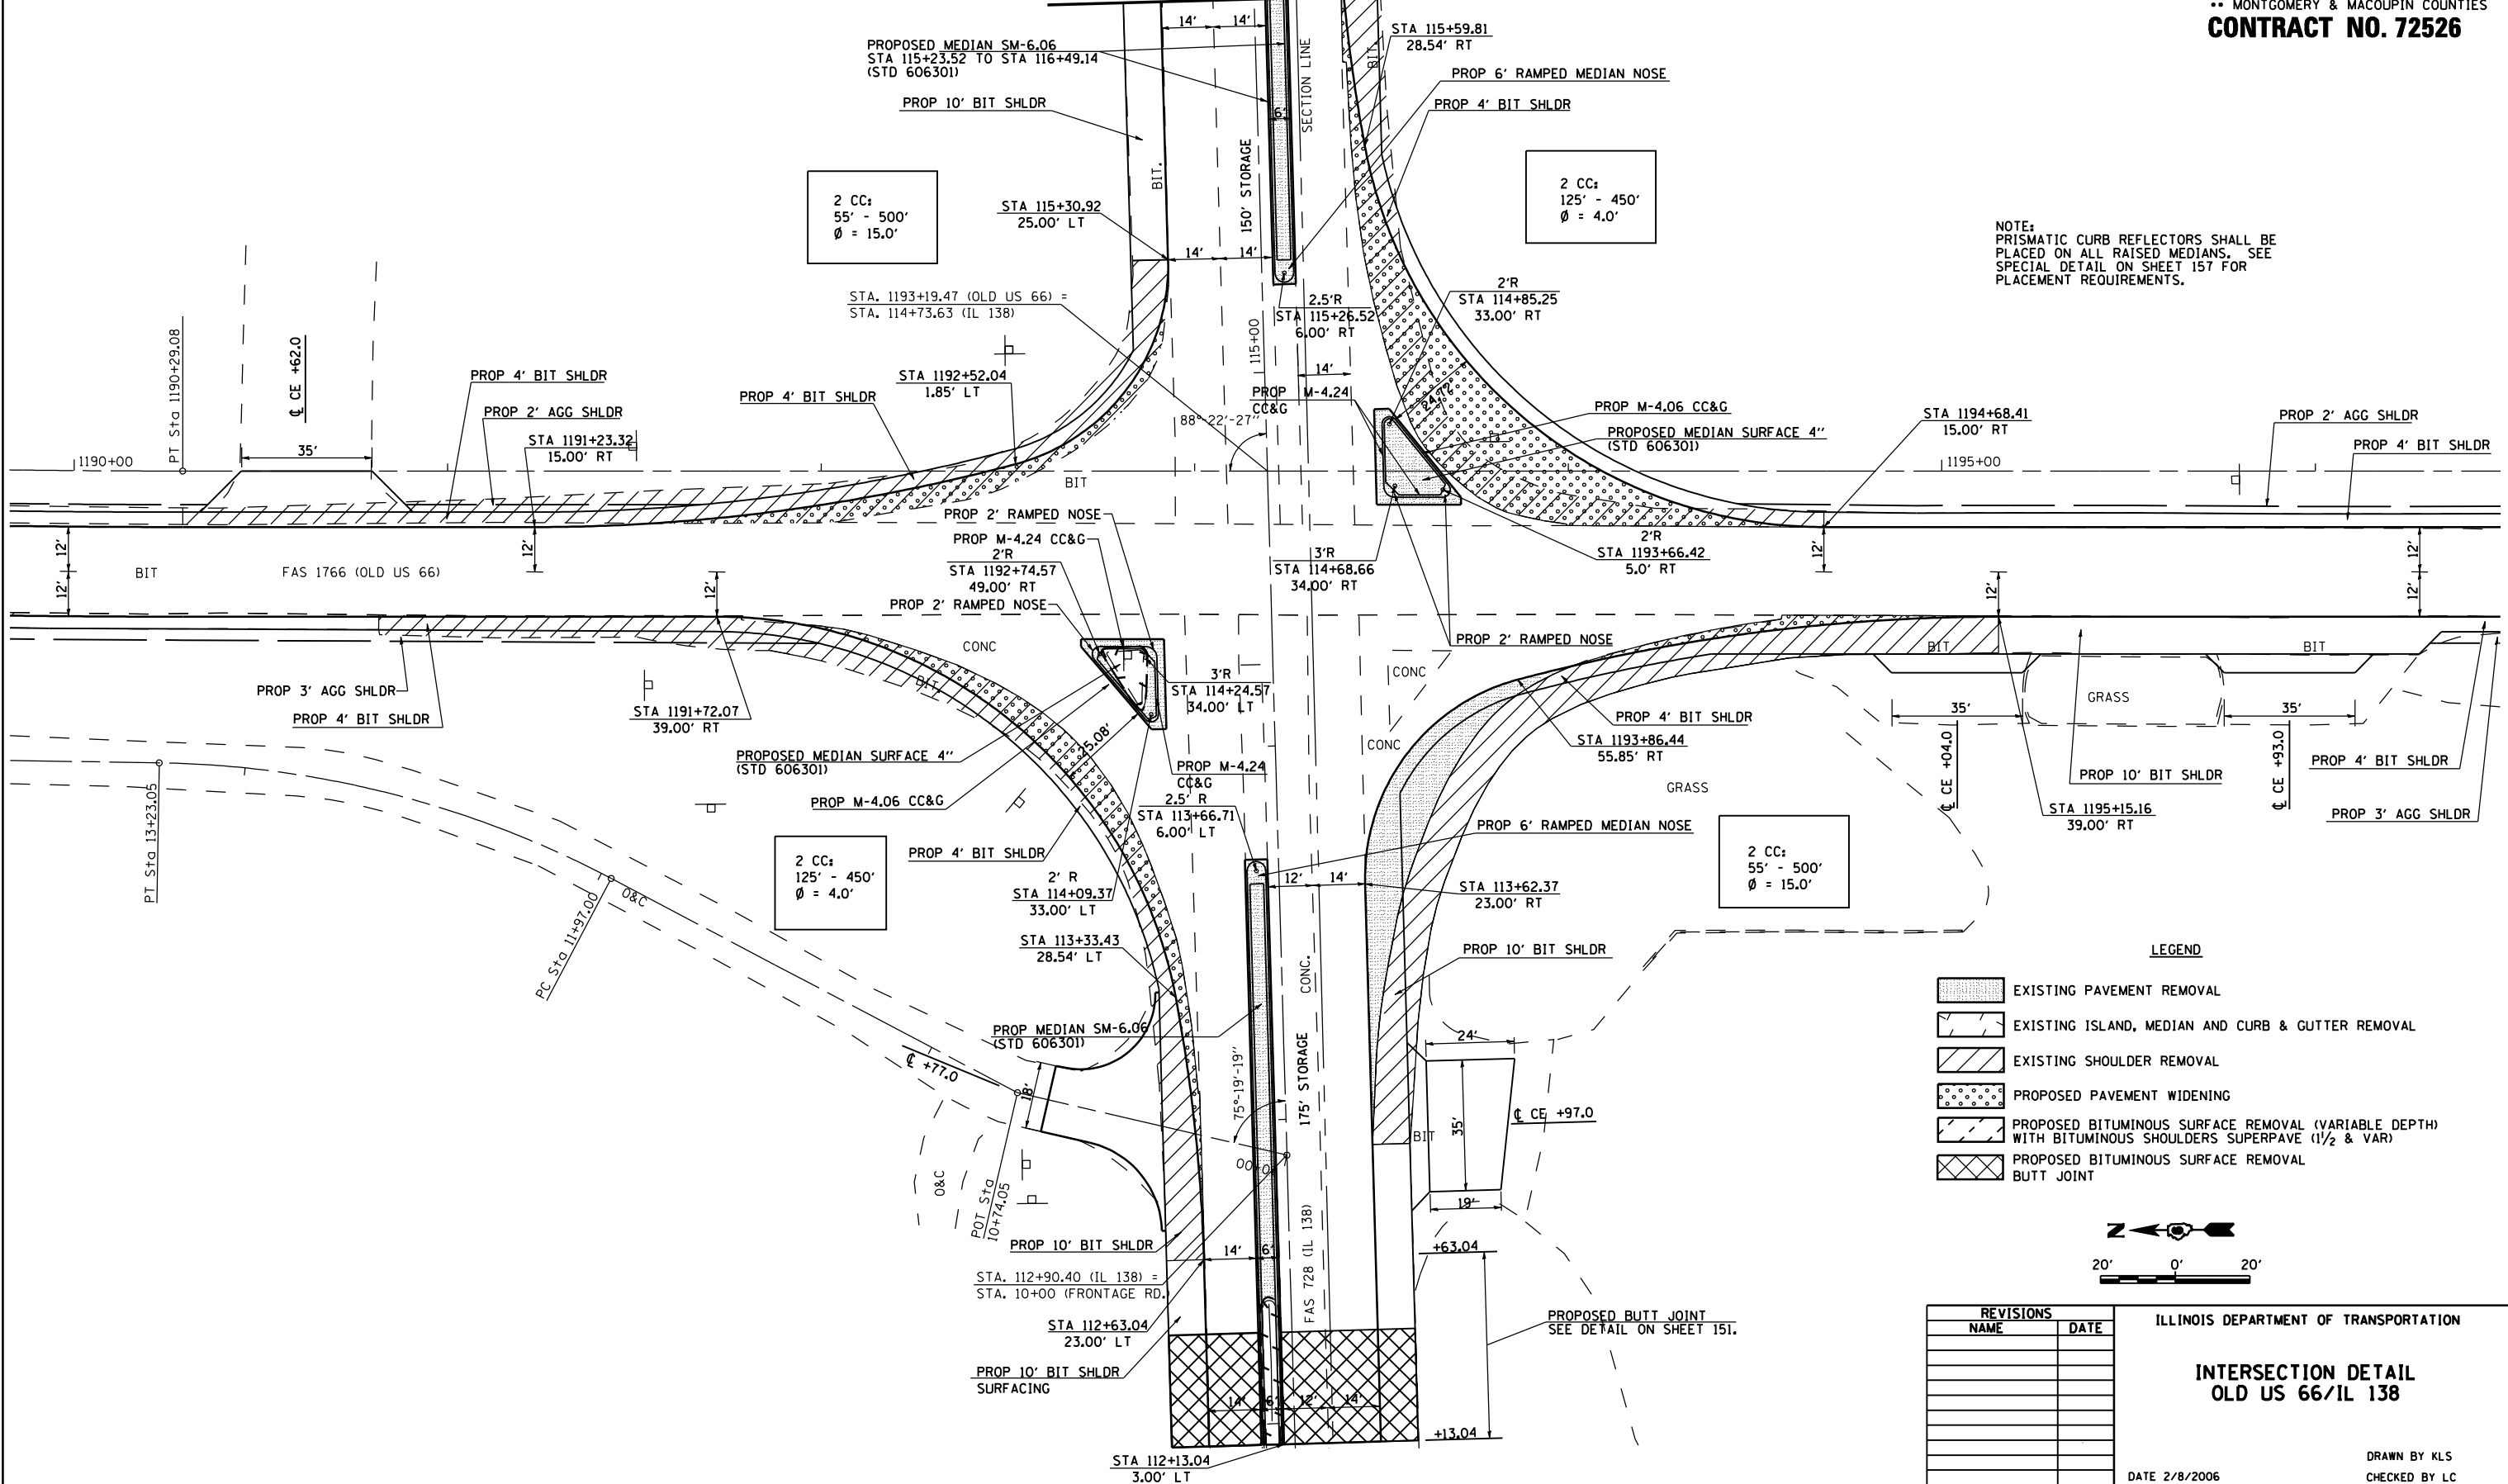

NOTE: PRISMATIC CURB REFLECTORS SHALL BE PLACED ON ALL RAISED MEDIANS. SEE SPECIAL DETAIL ON SHEET 157 FOR PLACEMENT REQUIREMENTS.

LEGEND

	EXISTING PAVEMENT REMOVAL
	EXISTING ISLAND, MEDIAN AND CURB & GUTTER REMOVAL
	EXISTING SHOULDER REMOVAL
	PROPOSED PAVEMENT WIDENING
	PROPOSED BITUMINOUS SURFACE REMOVAL (VARIABLE DEPTH) WITH BITUMINOUS SHOULDERS SUPERPAVE (1 1/2 & VAR)
	PROPOSED BITUMINOUS SURFACE REMOVAL BUTT JOINT

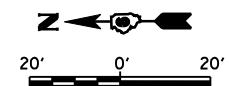

REVISIONS

NAME	DATE

ILLINOIS DEPARTMENT OF TRANSPORTATION

**INTERSECTION DETAIL
OLD US 66/IL 138**

DATE 2/8/2006

DRAWN BY KLS
CHECKED BY LC