
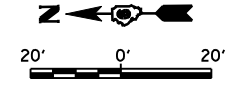


RTE.	SECTION	COUNTY	TOTAL SHEETS	SHEET NO.
•	RS,R	••	302	97
FED. ROAD DIST. NO. ILLINOIS FED. AID PROJECT				
• FAU 8239 (OLD US 66)				
•• MONTGOMERY & MACOUPIN COUNTIES				
CONTRACT NO. 72526				

MATCHLINE STA. 116 + 00

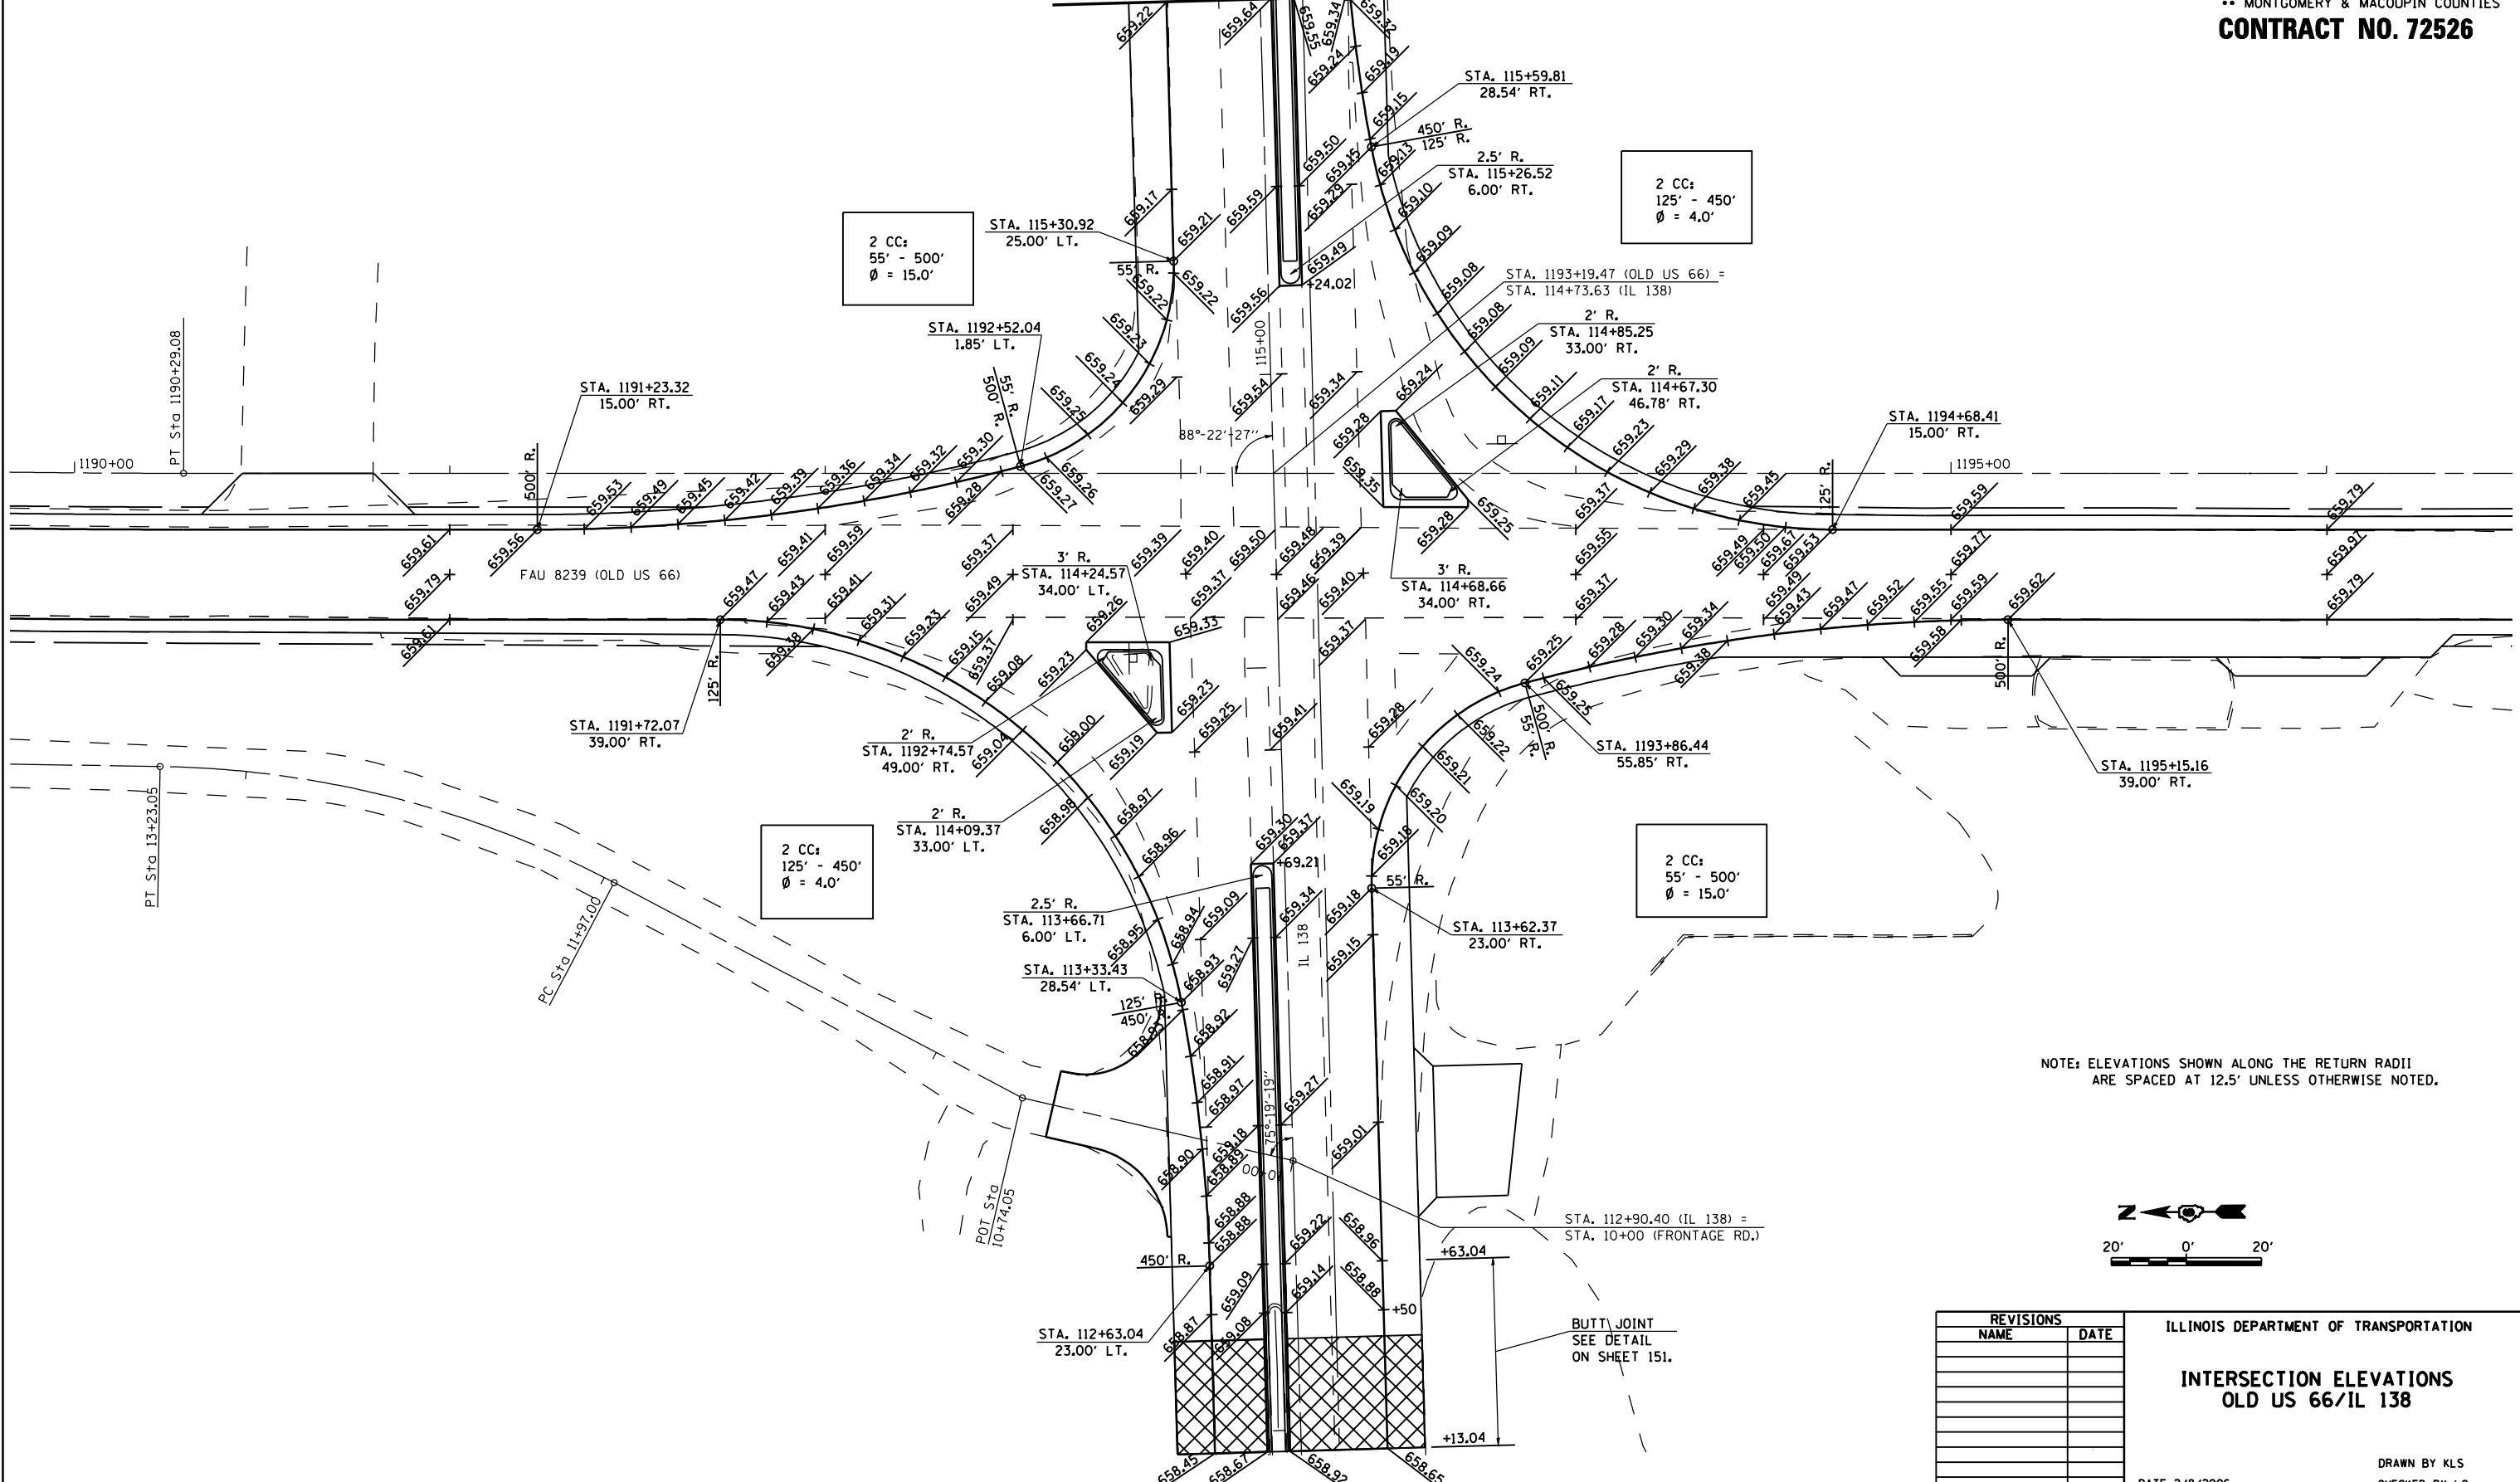

REVISIONS	
NAME	DATE

ILLINOIS DEPARTMENT OF TRANSPORTATION

**INTERSECTION ELEVATIONS
OLD US 66/IL 138**

DATE 2/8/2006

DRAWN BY KLS
CHECKED BY LC