



F.A.U. RTE.	SECTION	COUNTY	TOTAL SHEETS	SHEET NO.
8239	RS,R		302	105
STA. 675+00		TO STA. 705+00		
FED. ROAD DIST. NO.	ILLINOIS	FED. AID PROJECT		
• MACOUPIN & MONTGOMERY COUNTIES				
<b>CONTRACT NO. 72526</b>				

SEC 32, T 9 N, R 5 W, 3RD PM

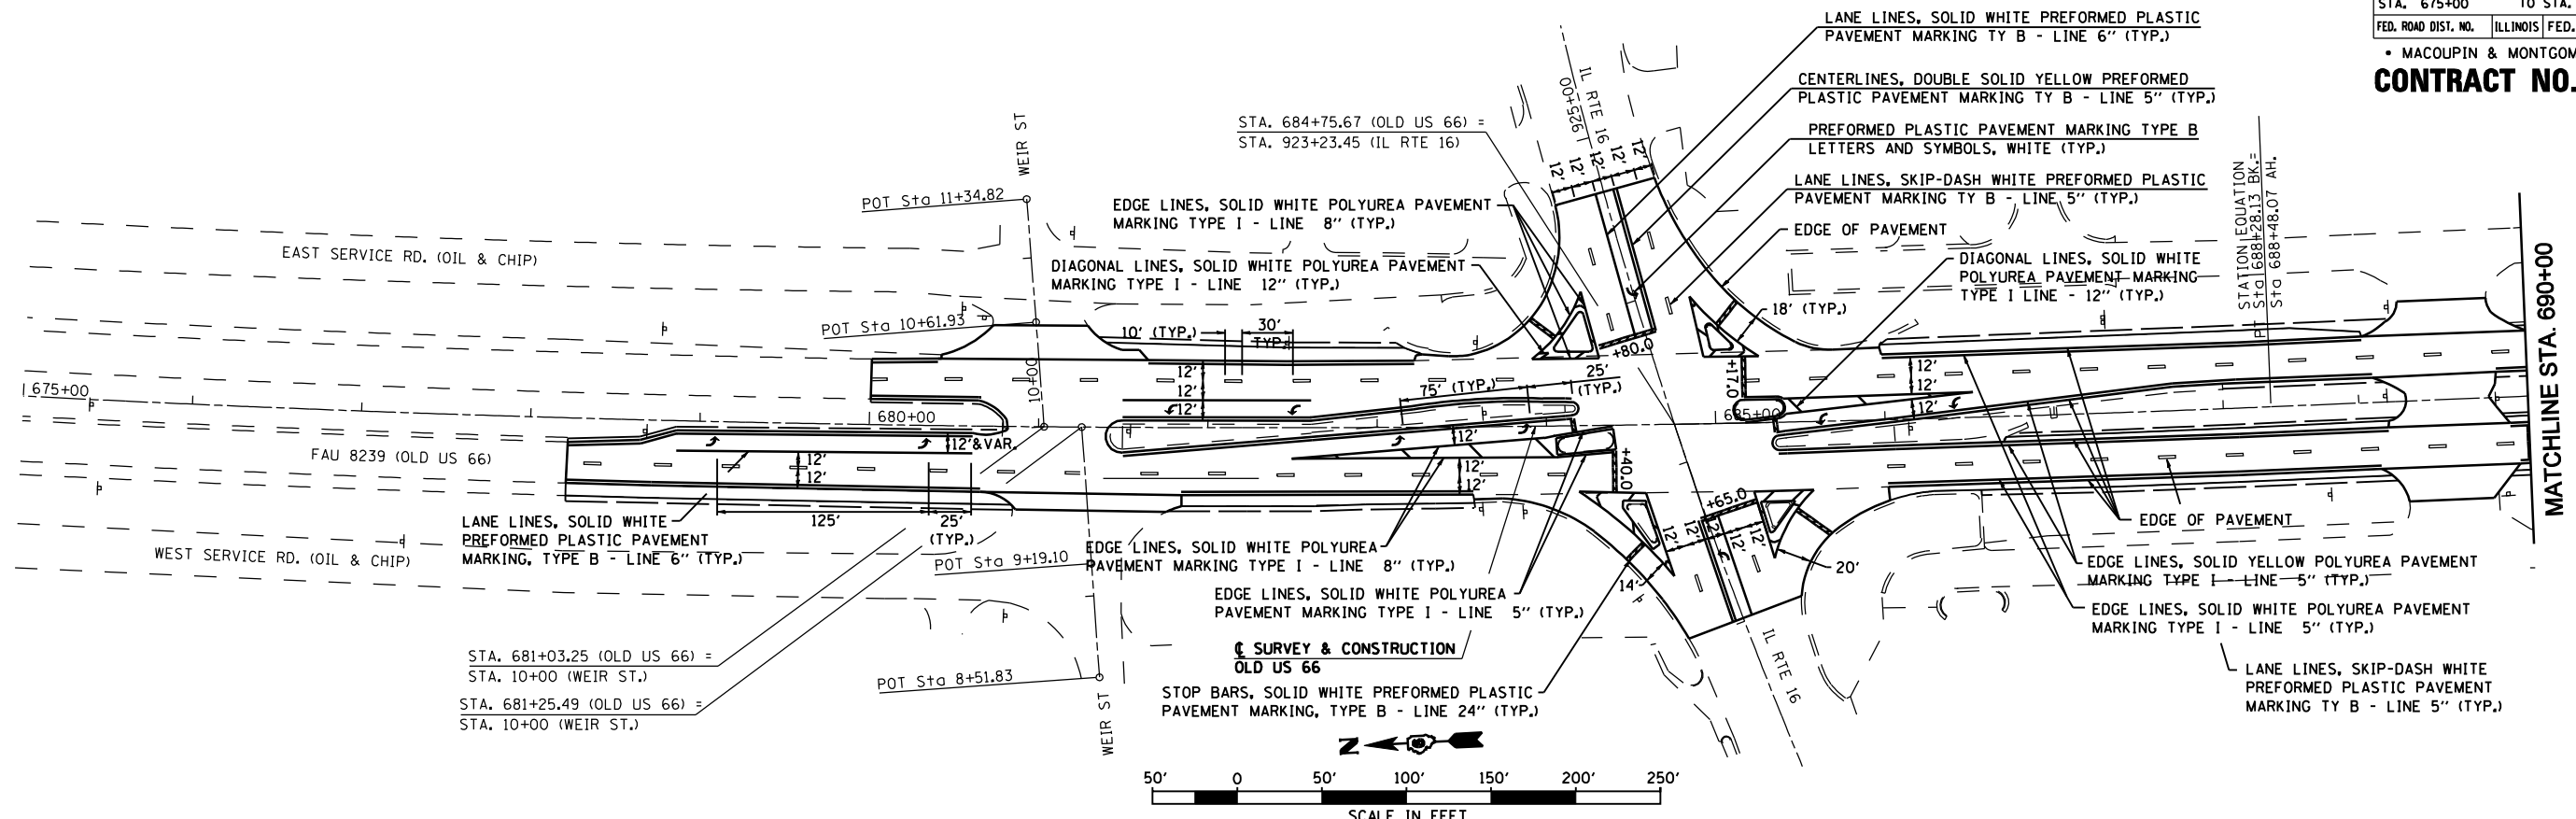

SEC 32, T 9 N, R 5 W, 3RD PM

SEC 5, T 8 N, R 5 W, 3RD PM

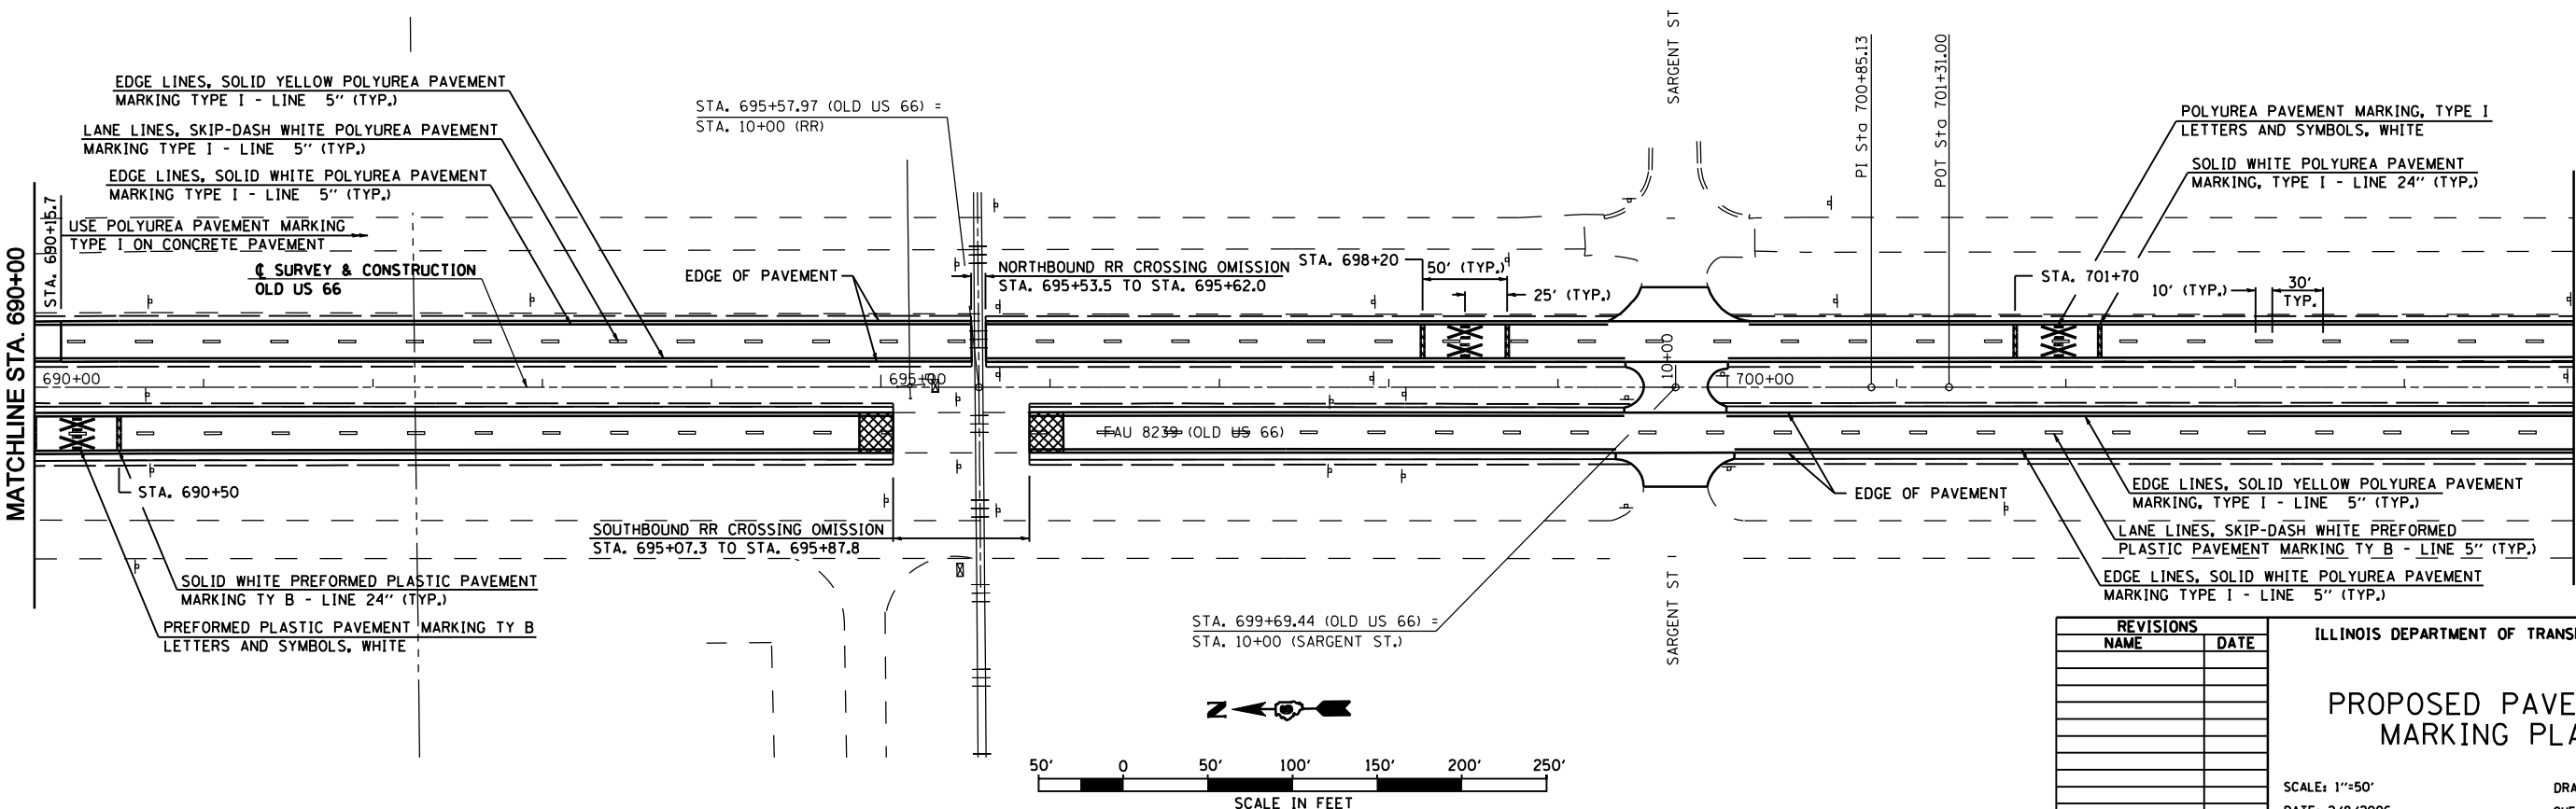

REVISIONS	
NAME	DATE

ILLINOIS DEPARTMENT OF TRANSPORTATION  
**PROPOSED PAVEMENT MARKING PLAN**  
 SCALE: 1"=50'  
 DATE: 2/8/2006  
 DRAWN BY: SGL  
 CHECKED BY: JH