



SEC 5, T 8 N, R 5 W, 3RD PM

F.A.U. RTE.	SECTION	COUNTY	TOTAL SHEETS	SHEET NO.
8239	RS,R	.	302	106
STA. 705+00		TO STA. 735+00		
FED. ROAD DIST. NO.	ILLINOIS	FED. AID PROJECT		
• MACOUPIN & MONTGOMERY COUNTIES				
CONTRACT NO. 72526				
STA. 718+43.48 (OLD US 66) =				
STA. 10+00 (EILERMAN ST.)				

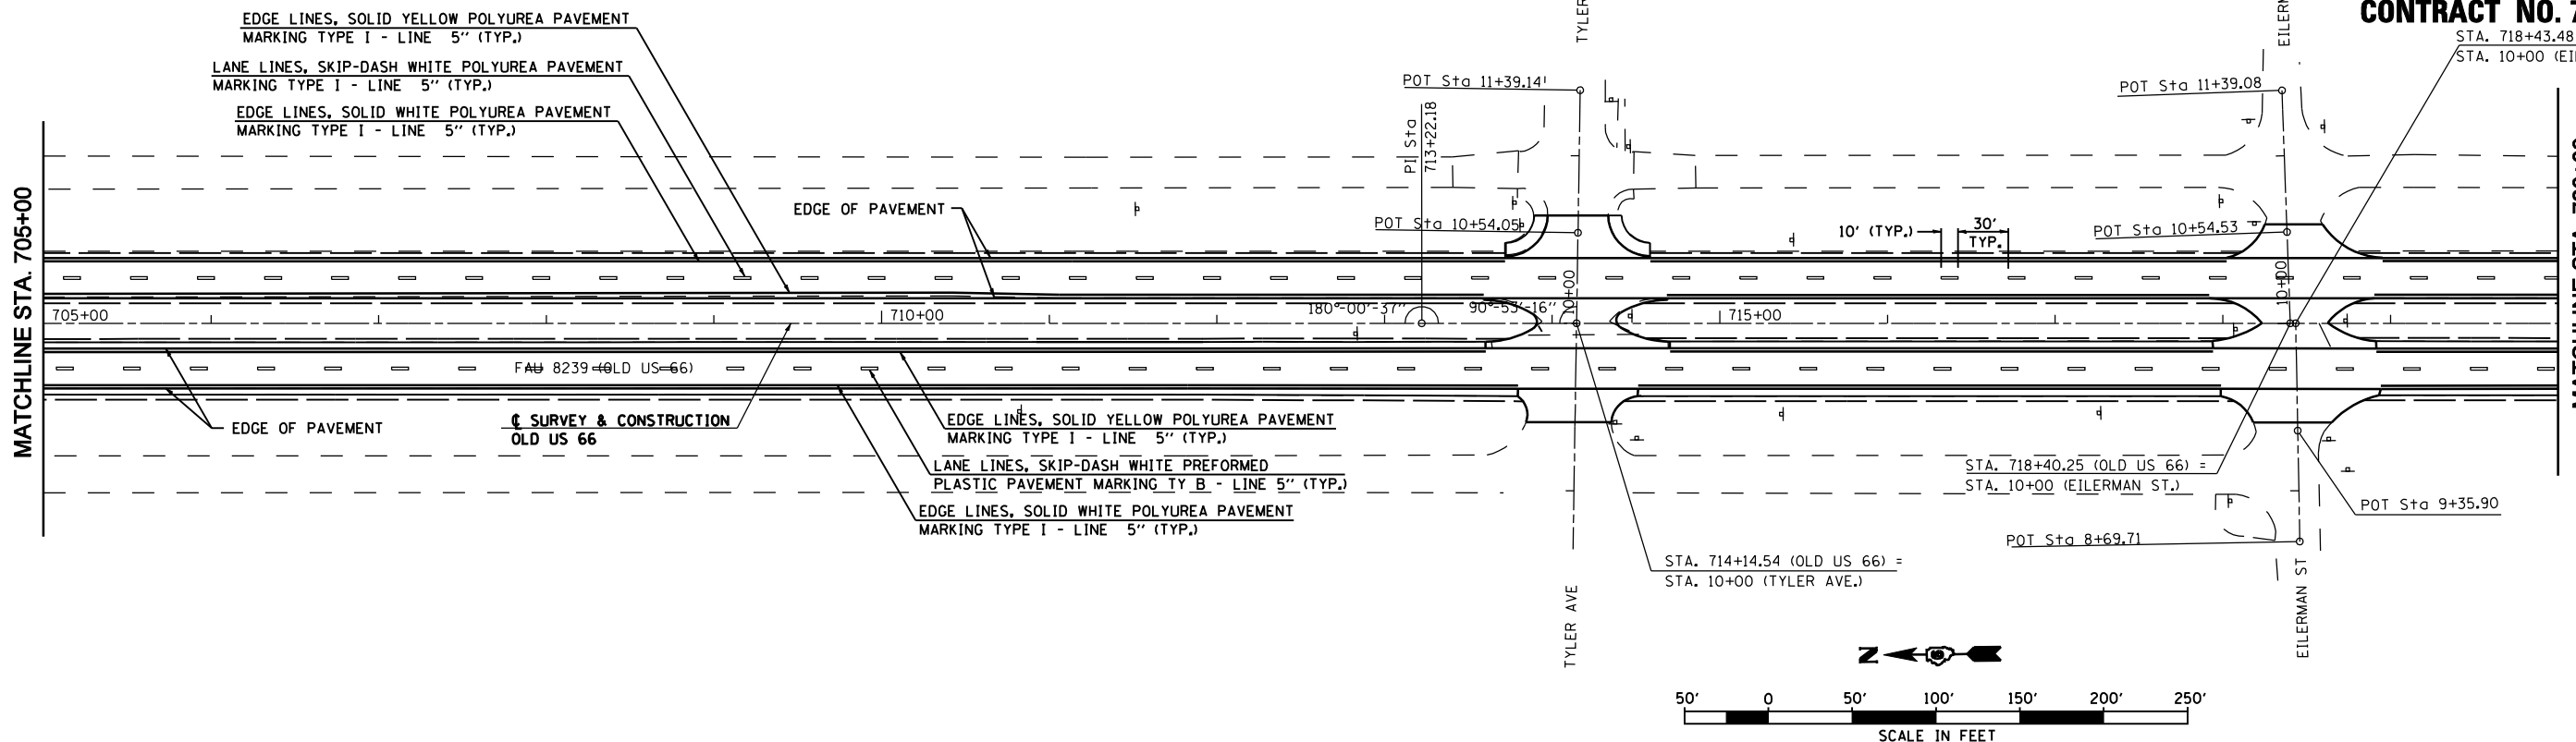

SEC 5, T 8 N, R 5 W, 3RD PM

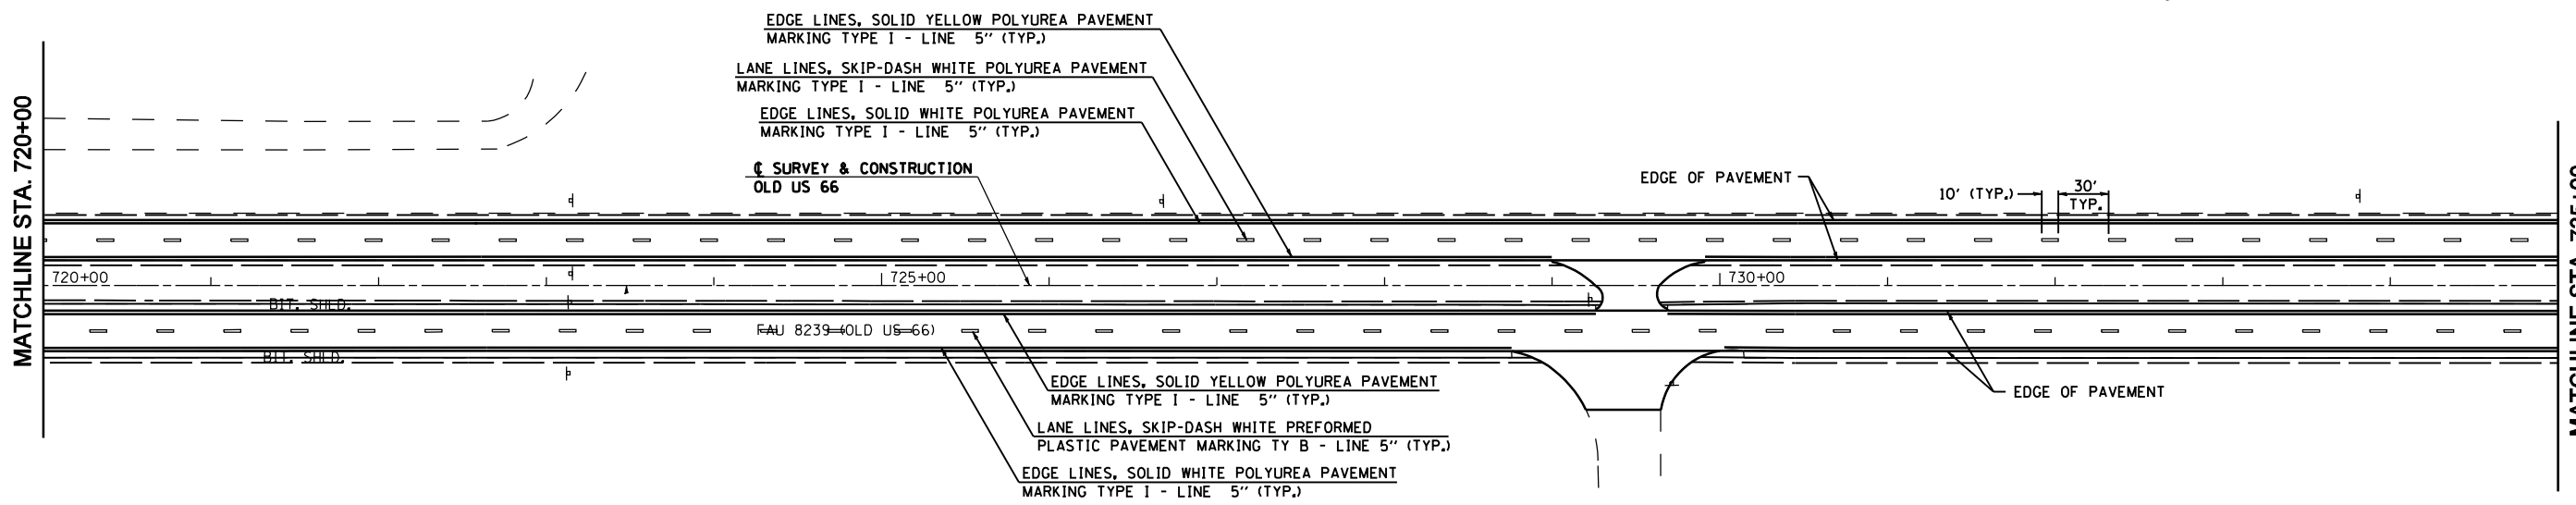

REVISIONS	
NAME	DATE

ILLINOIS DEPARTMENT OF TRANSPORTATION

PROPOSED PAVEMENT MARKING PLAN

SCALE: 1"=50'
DATE: 2/8/2006

DRAWN BY: SGL
CHECKED BY: JH