



SEC 5, T 8 N, R 5 W, 3RD PM

SEC 8, T 8 N, R 5 W, 3RD PM

F.A.U. RTE.	SECTION	COUNTY	TOTAL SHEETS	SHEET NO.
8239	RS,R	.	302	107
STA. 735+00		TO STA. 765+00		
FED. ROAD DIST. NO.	ILLINOIS	FED. AID PROJECT		
• MACOUPIN & MONTGOMERY COUNTIES				
<b>CONTRACT NO. 72526</b>				

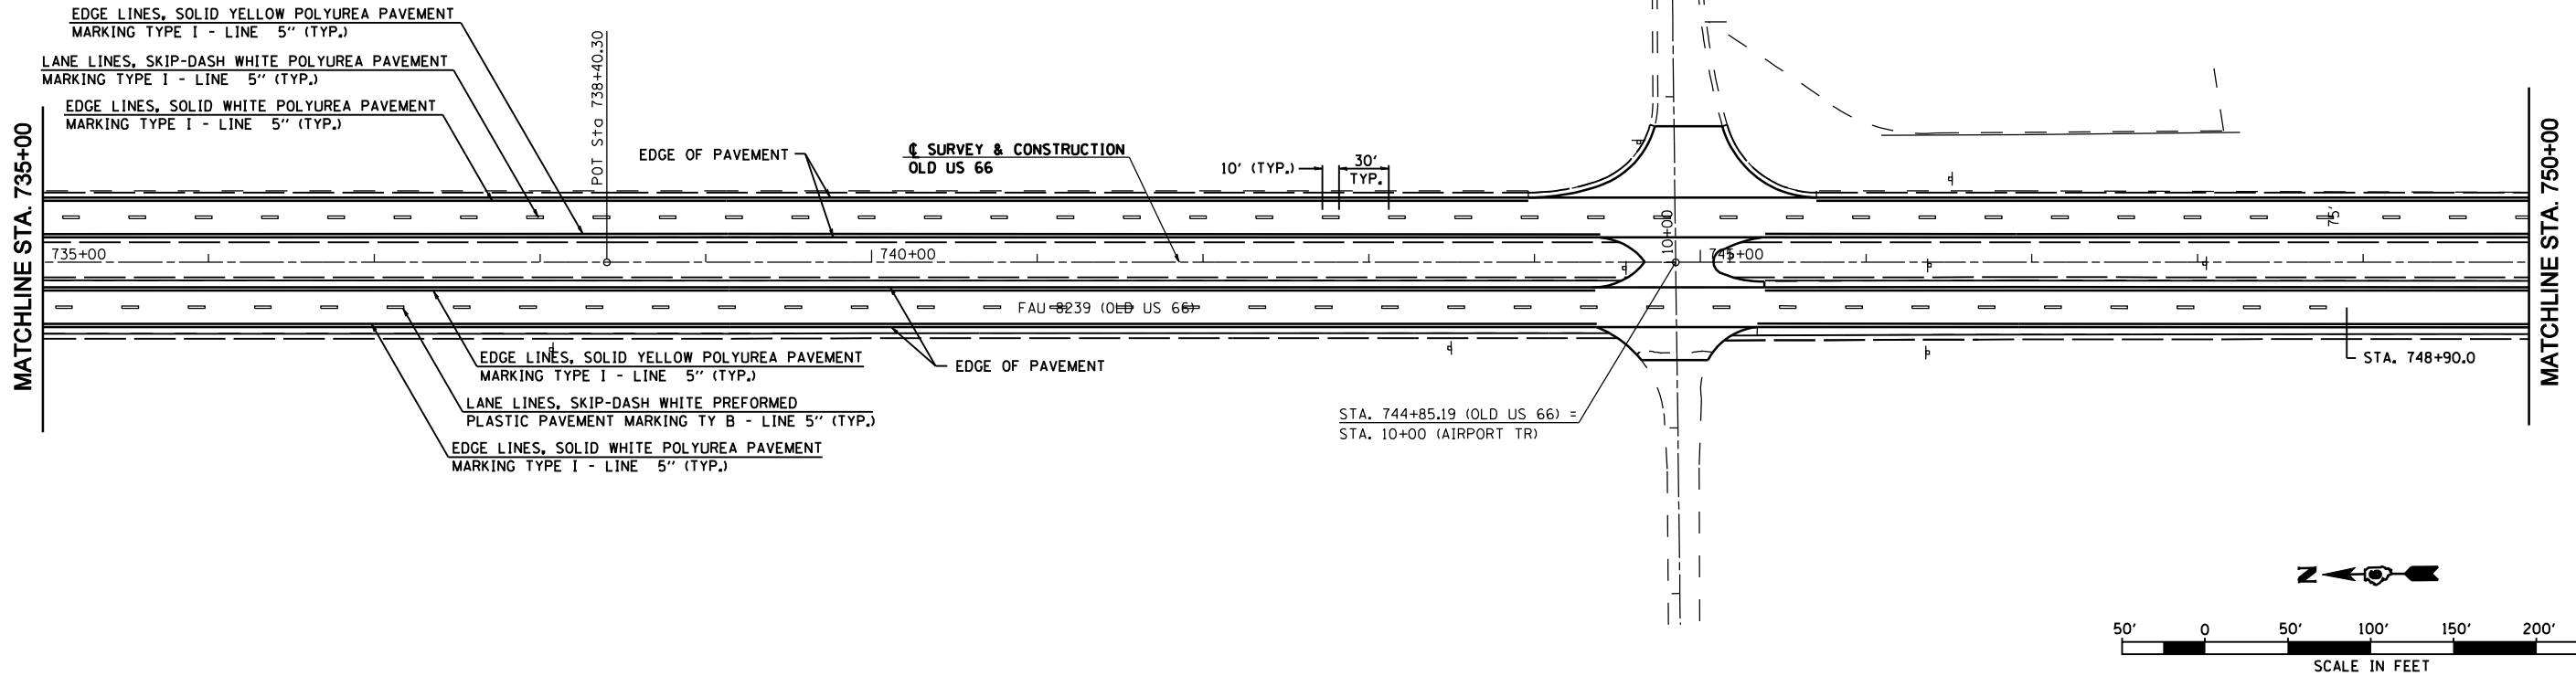

SEC 8, T 8 N, R 5 W, 3RD PM

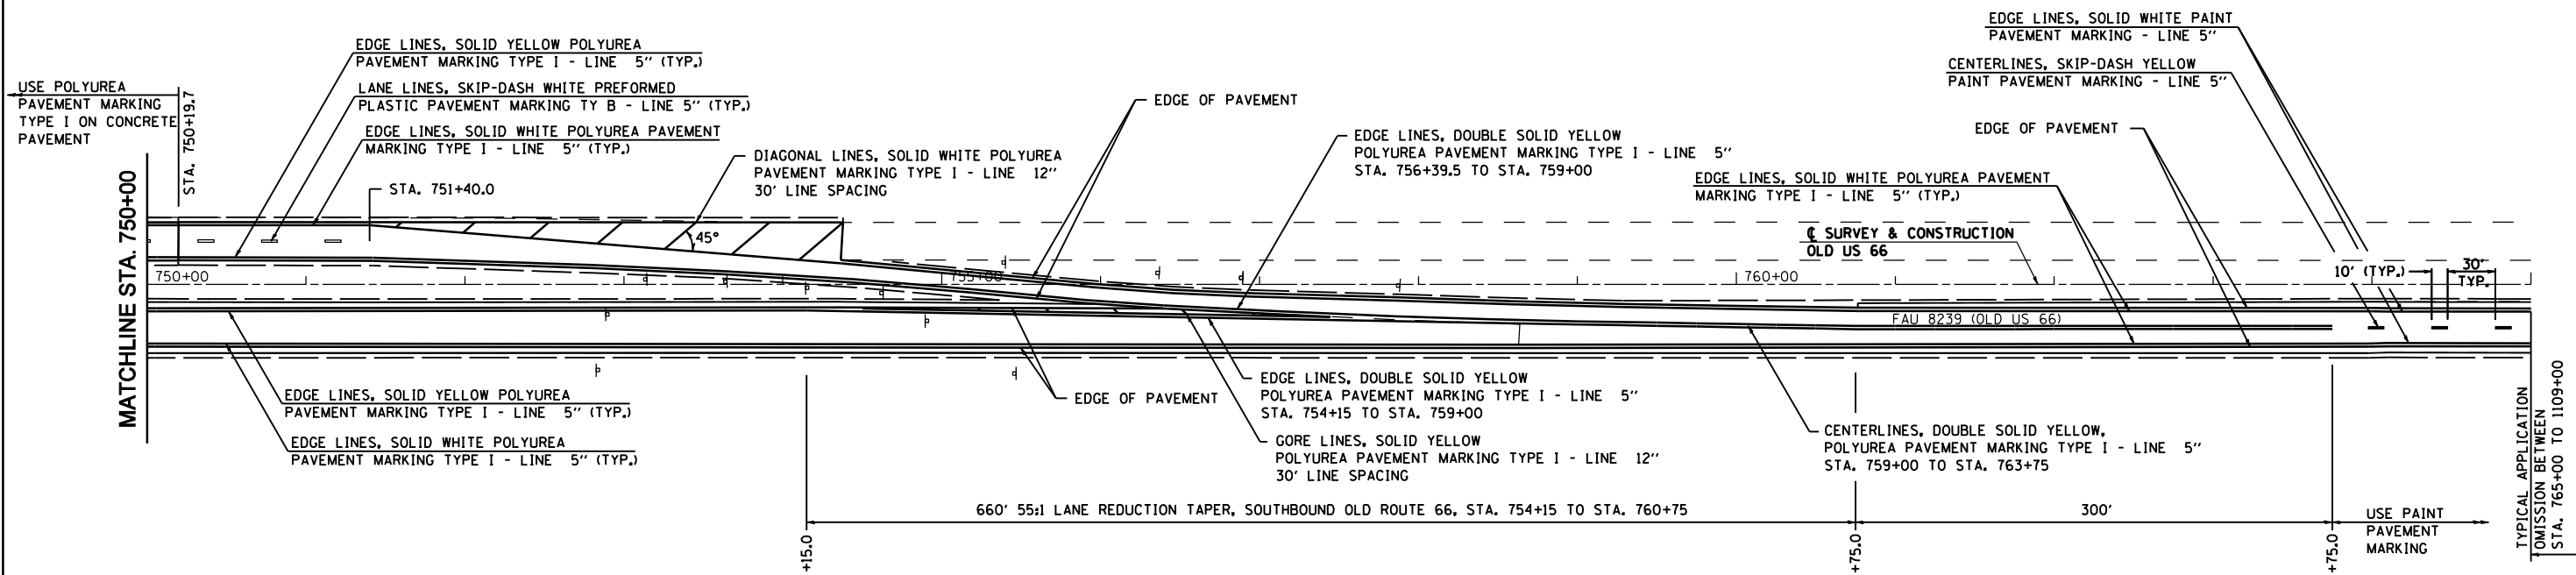

REVISIONS	
NAME	DATE

ILLINOIS DEPARTMENT OF TRANSPORTATION

**PROPOSED PAVEMENT MARKING PLAN**

SCALE: 1"=50'  
DATE: 2/8/2006

DRAWN BY: SGL  
CHECKED BY: JH